


TIP: B-4334

CONTRACT: C200793

T.I.P. NO.	SHEET NO.
B-4334	UO-1


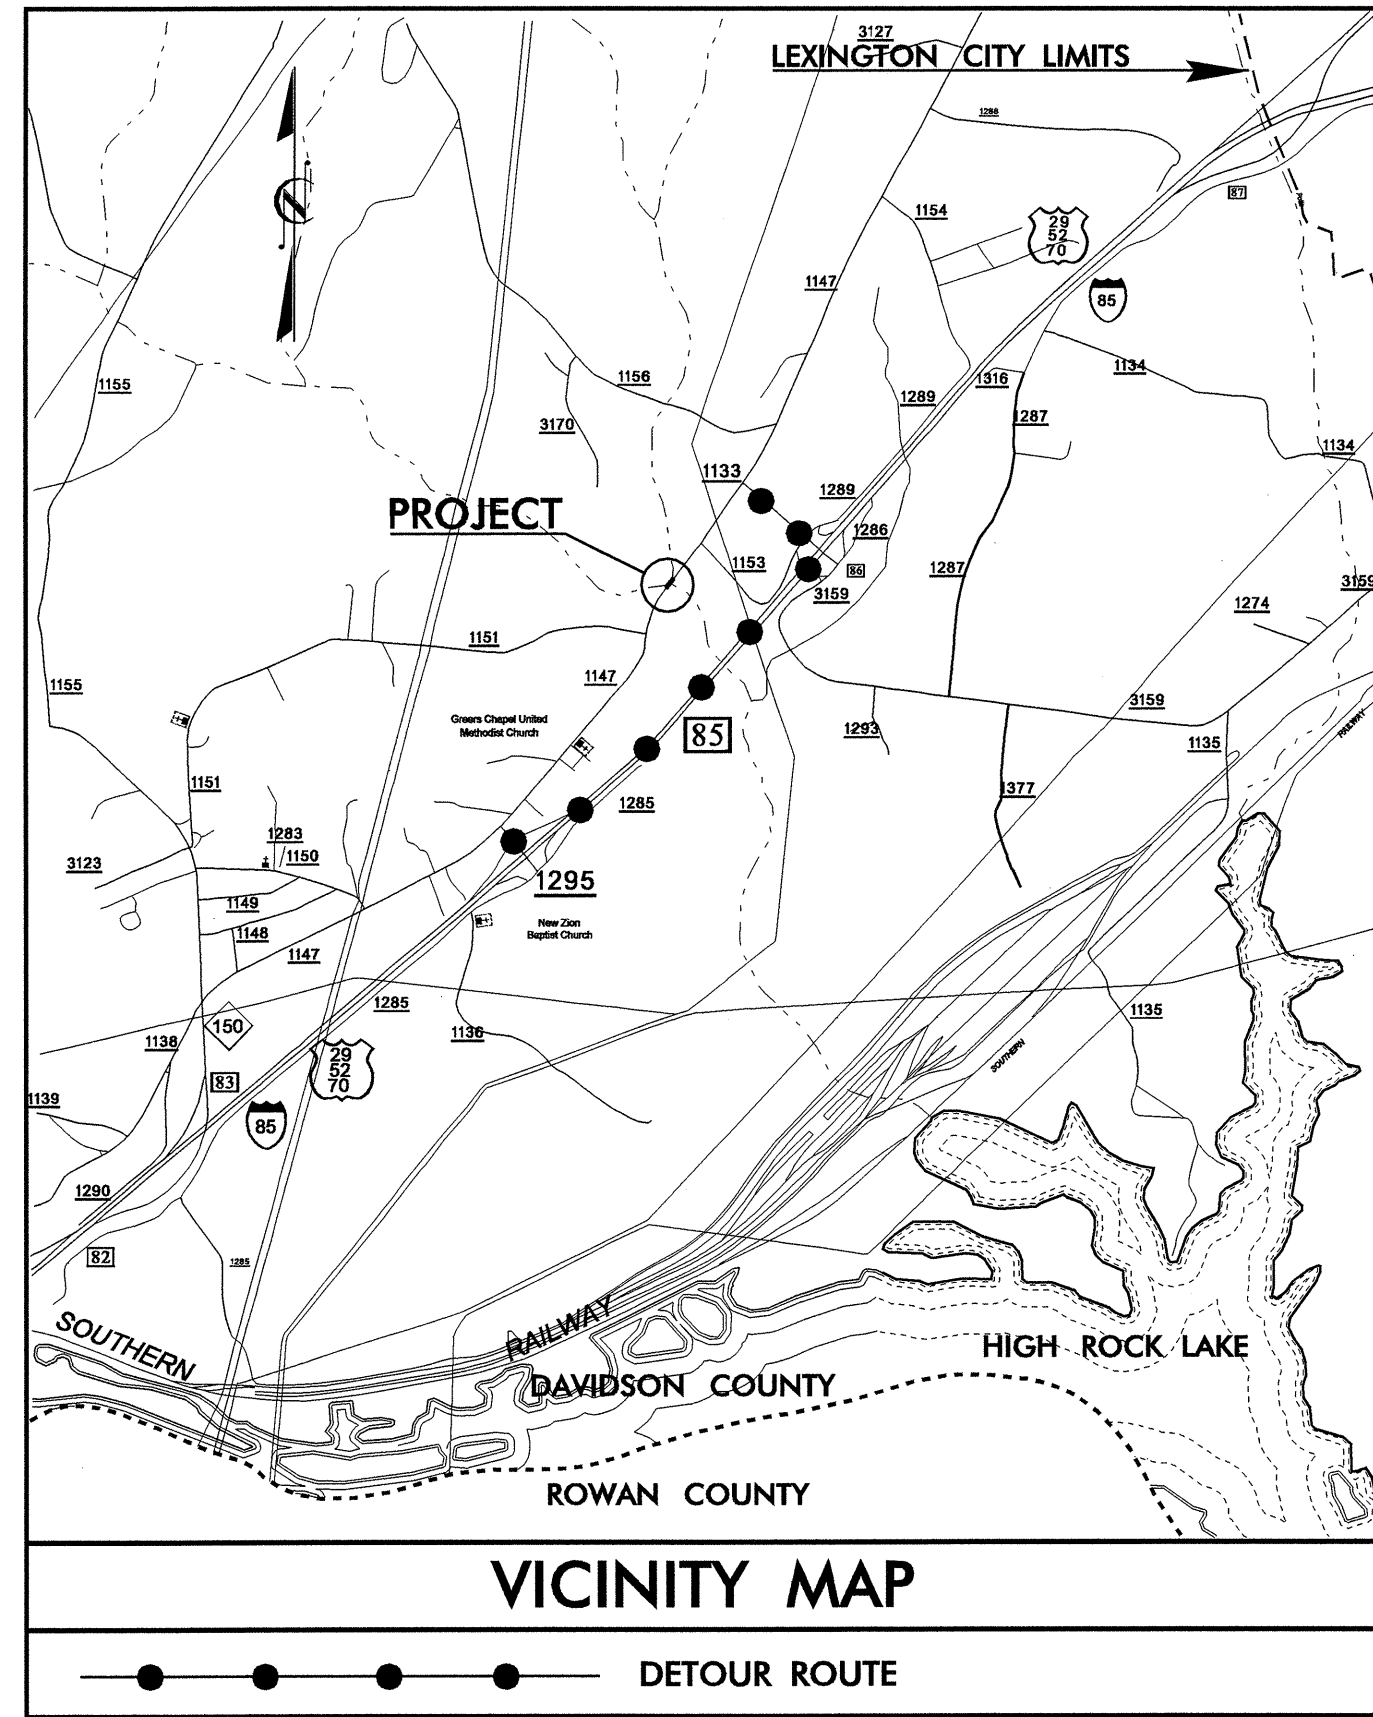


STATE OF NORTH CAROLINA
DIVISION OF HIGHWAYS

**UTILITIES BY OTHERS PLANS
DAVIDSON COUNTY**


LOCATION: BRIDGE NO. 404 OVER SOUTH
POTTS CREEK ON SR 1147

TYPE OF WORK: UTILITIES

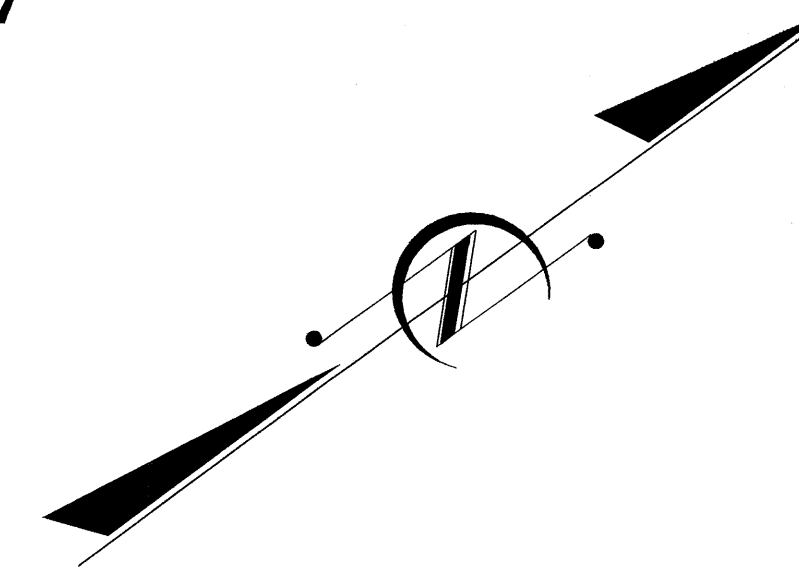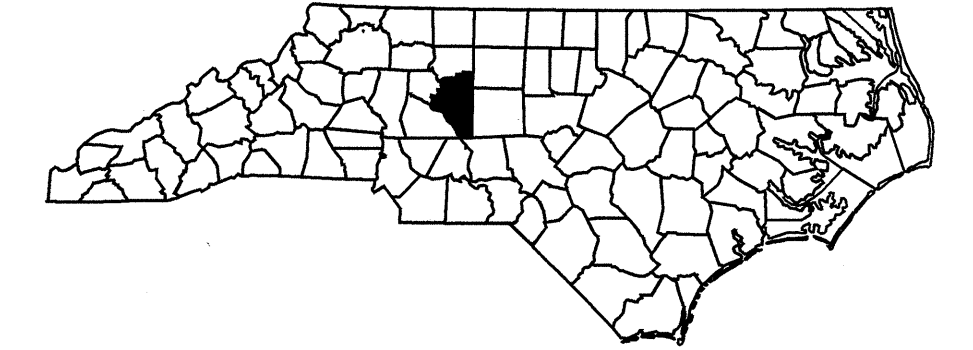

-L- STATION 36+50
END STATE PROJECT 33671.3.1
END F.A. PROJECT BRSTP-1147(3)

-L- STATION 18+50
BEGIN STATE PROJECT 33671.3.1
BEGIN F.A. PROJECT BRSTP-1147(3)

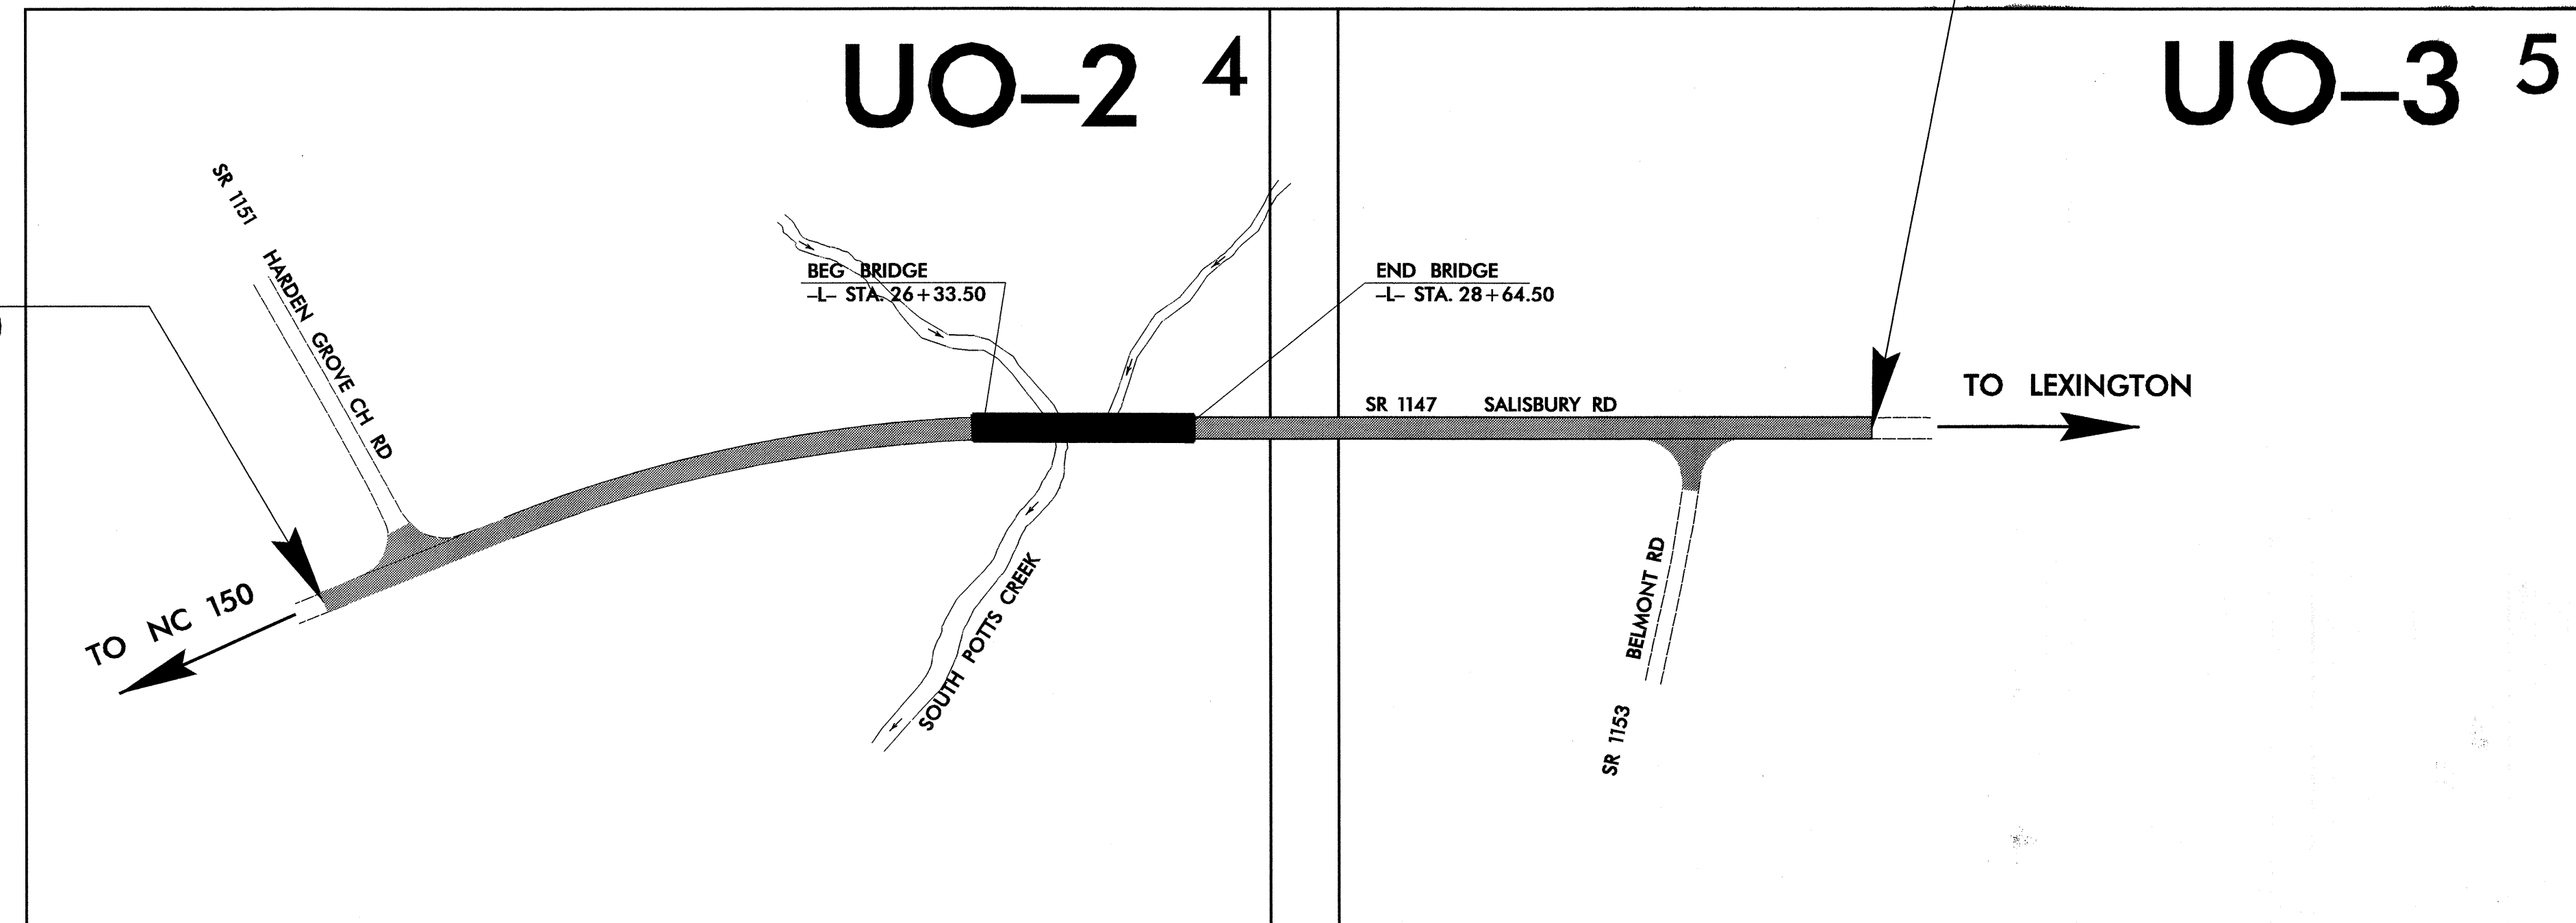


INDEX OF SHEETS

SHEET NO.	DESCRIPTION
UO-1	TITLE SHEET
UO-2 and UO-3	UTILITIES BY OTHERS PLAN SHEETS

UTILITY OWNERS ON PROJECT

- (1) Duke Energy
- (2) Piedmont Communications
- (3) MCI Worldcom
- (4) Time Warner
- (5) Lexcom

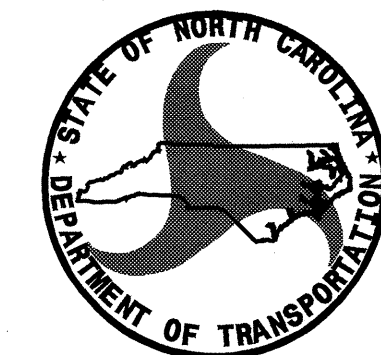

PREPARED IN THE OFFICE OF:
DIVISION OF HIGHWAYS
DESIGN SERVICES
UTILITY SECTION
1591 MAIL SERVICES CENTER
RALEIGH NC 27699-1591
PHONE (919) 250-4128
FAX (919) 250-4119

Roger Worthington, P.E. UTILITIES SECTION ENGINEER
Steve Mckee, P.E. UTILITIES SQUAD LEADER PROJECT ENGINEER
Nabil Hamdan UTILITIES PROJECT DESIGNER