
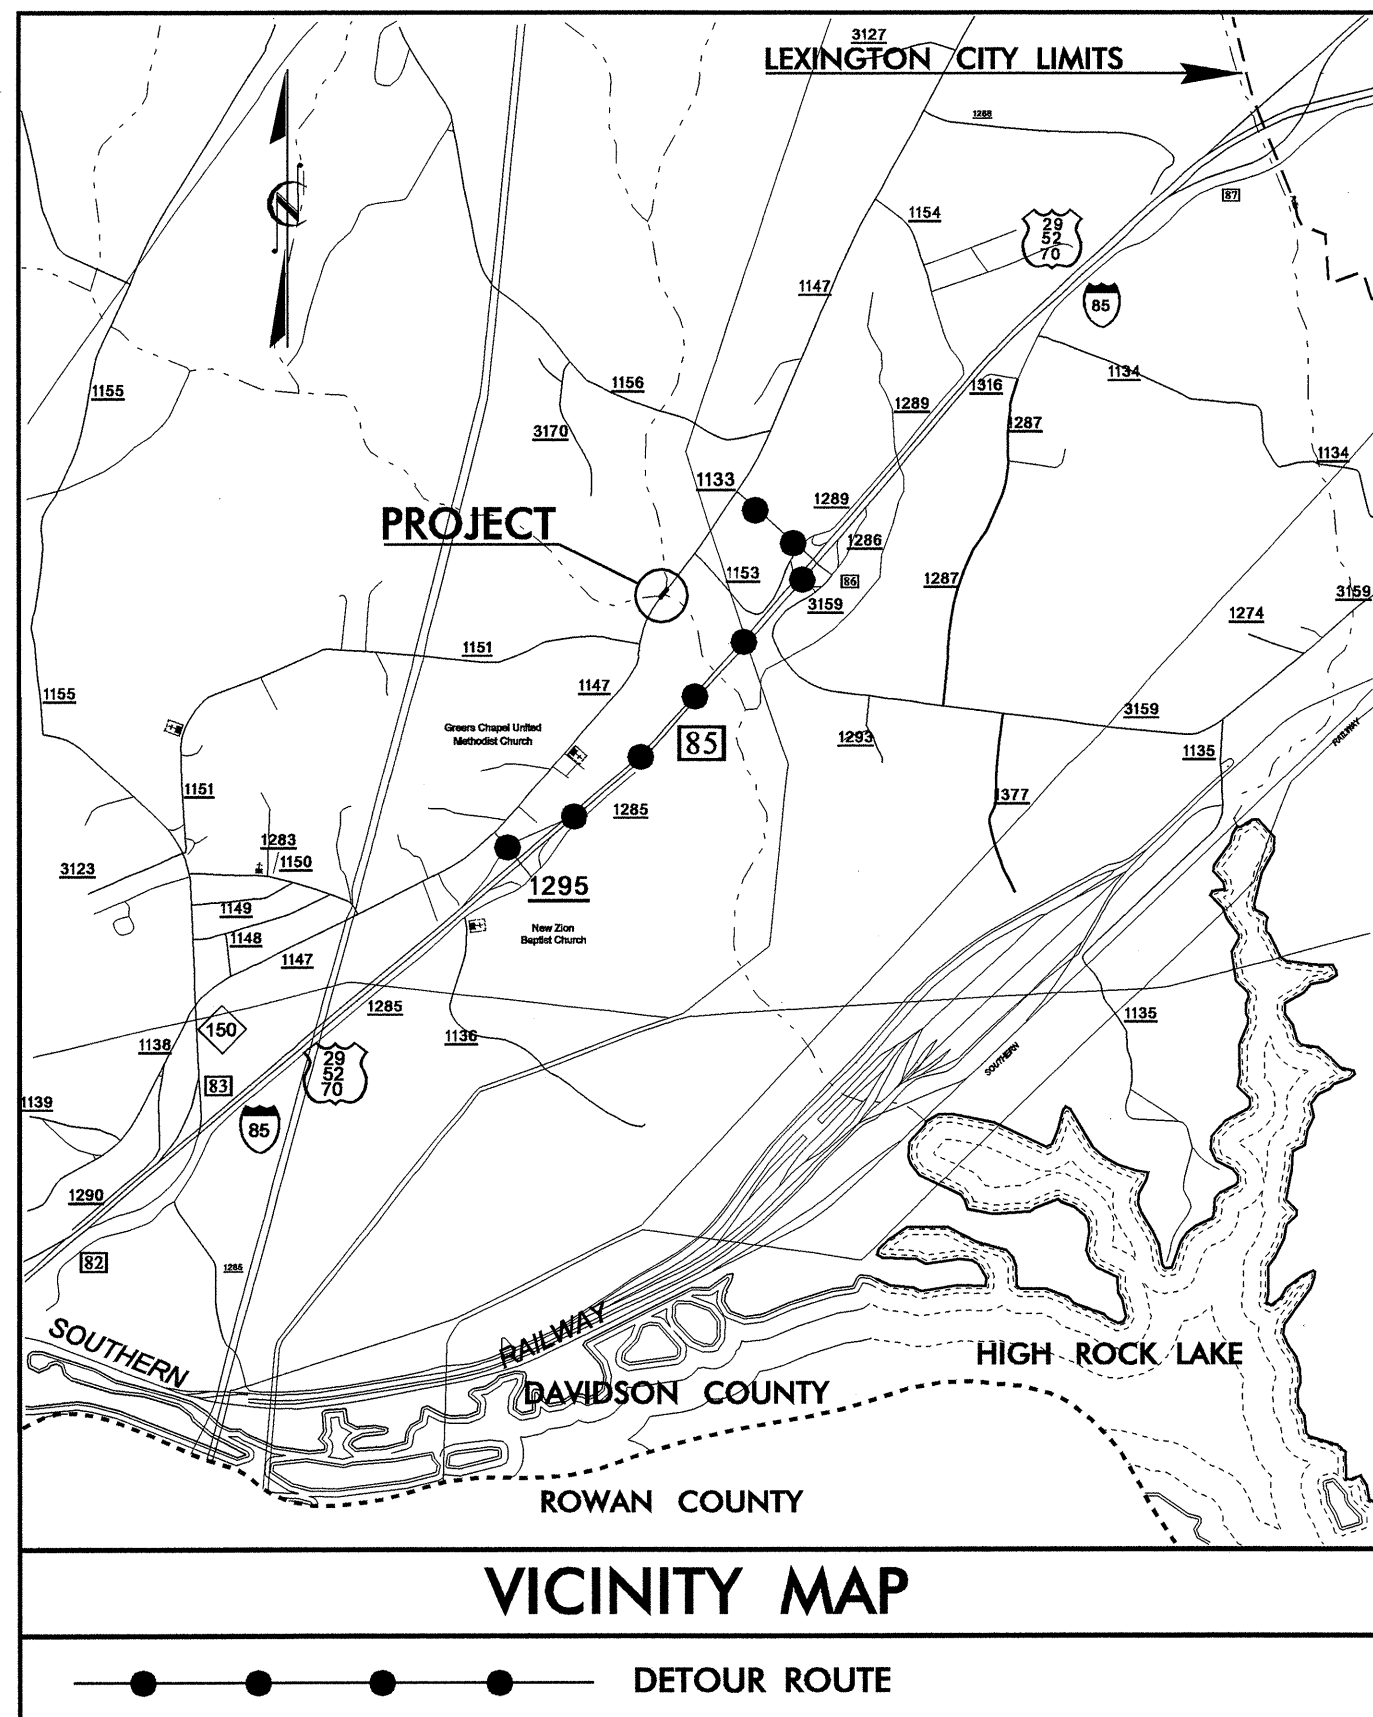


TIP: B-4334

CONTRACT: C200793

T.I.P. NO.	SHEET NO.
B-4334	UC-1

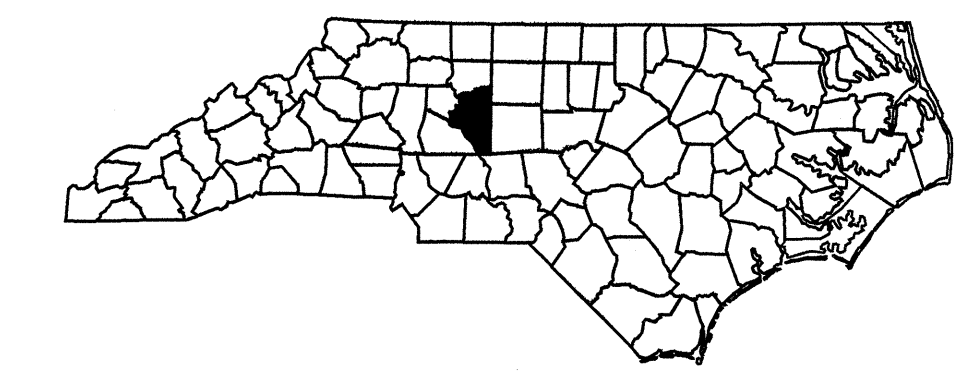


STATE OF NORTH CAROLINA
DIVISION OF HIGHWAYS

UTILITY CONSTRUCTION PLANS DAVIDSON COUNTY


LOCATION: BRIDGE NO. 404 OVER SOUTH POTTS CREEK ON SR 1147

TYPE OF WORK: GRADING, DRAINAGE, PAVING AND STRUCTURE

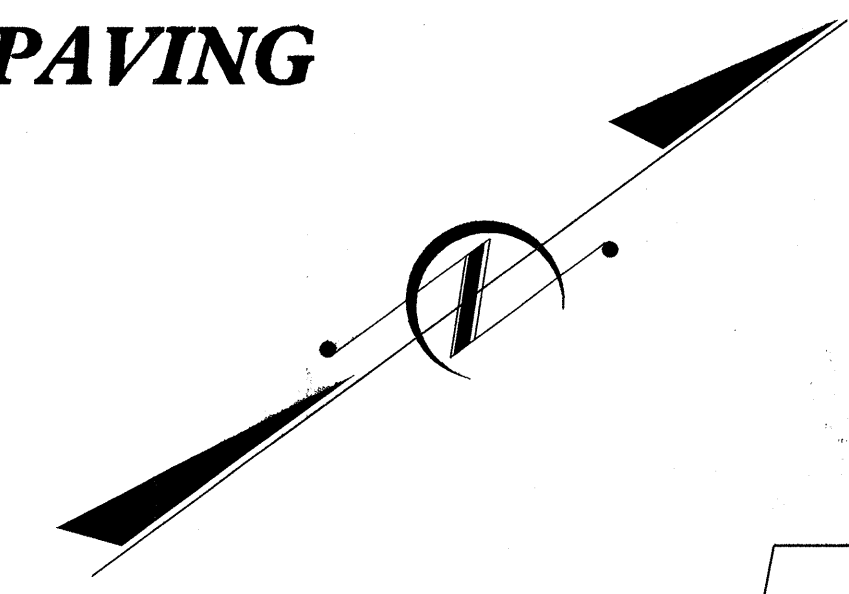

-L- STATION 36+50
END STATE PROJECT 33671.3.1
END F.A. PROJECT BRSTP-1147(3)

-L- STATION 18+50
BEGIN STATE PROJECT 33671.3.1
BEGIN F.A. PROJECT BRSTP-1147(3)

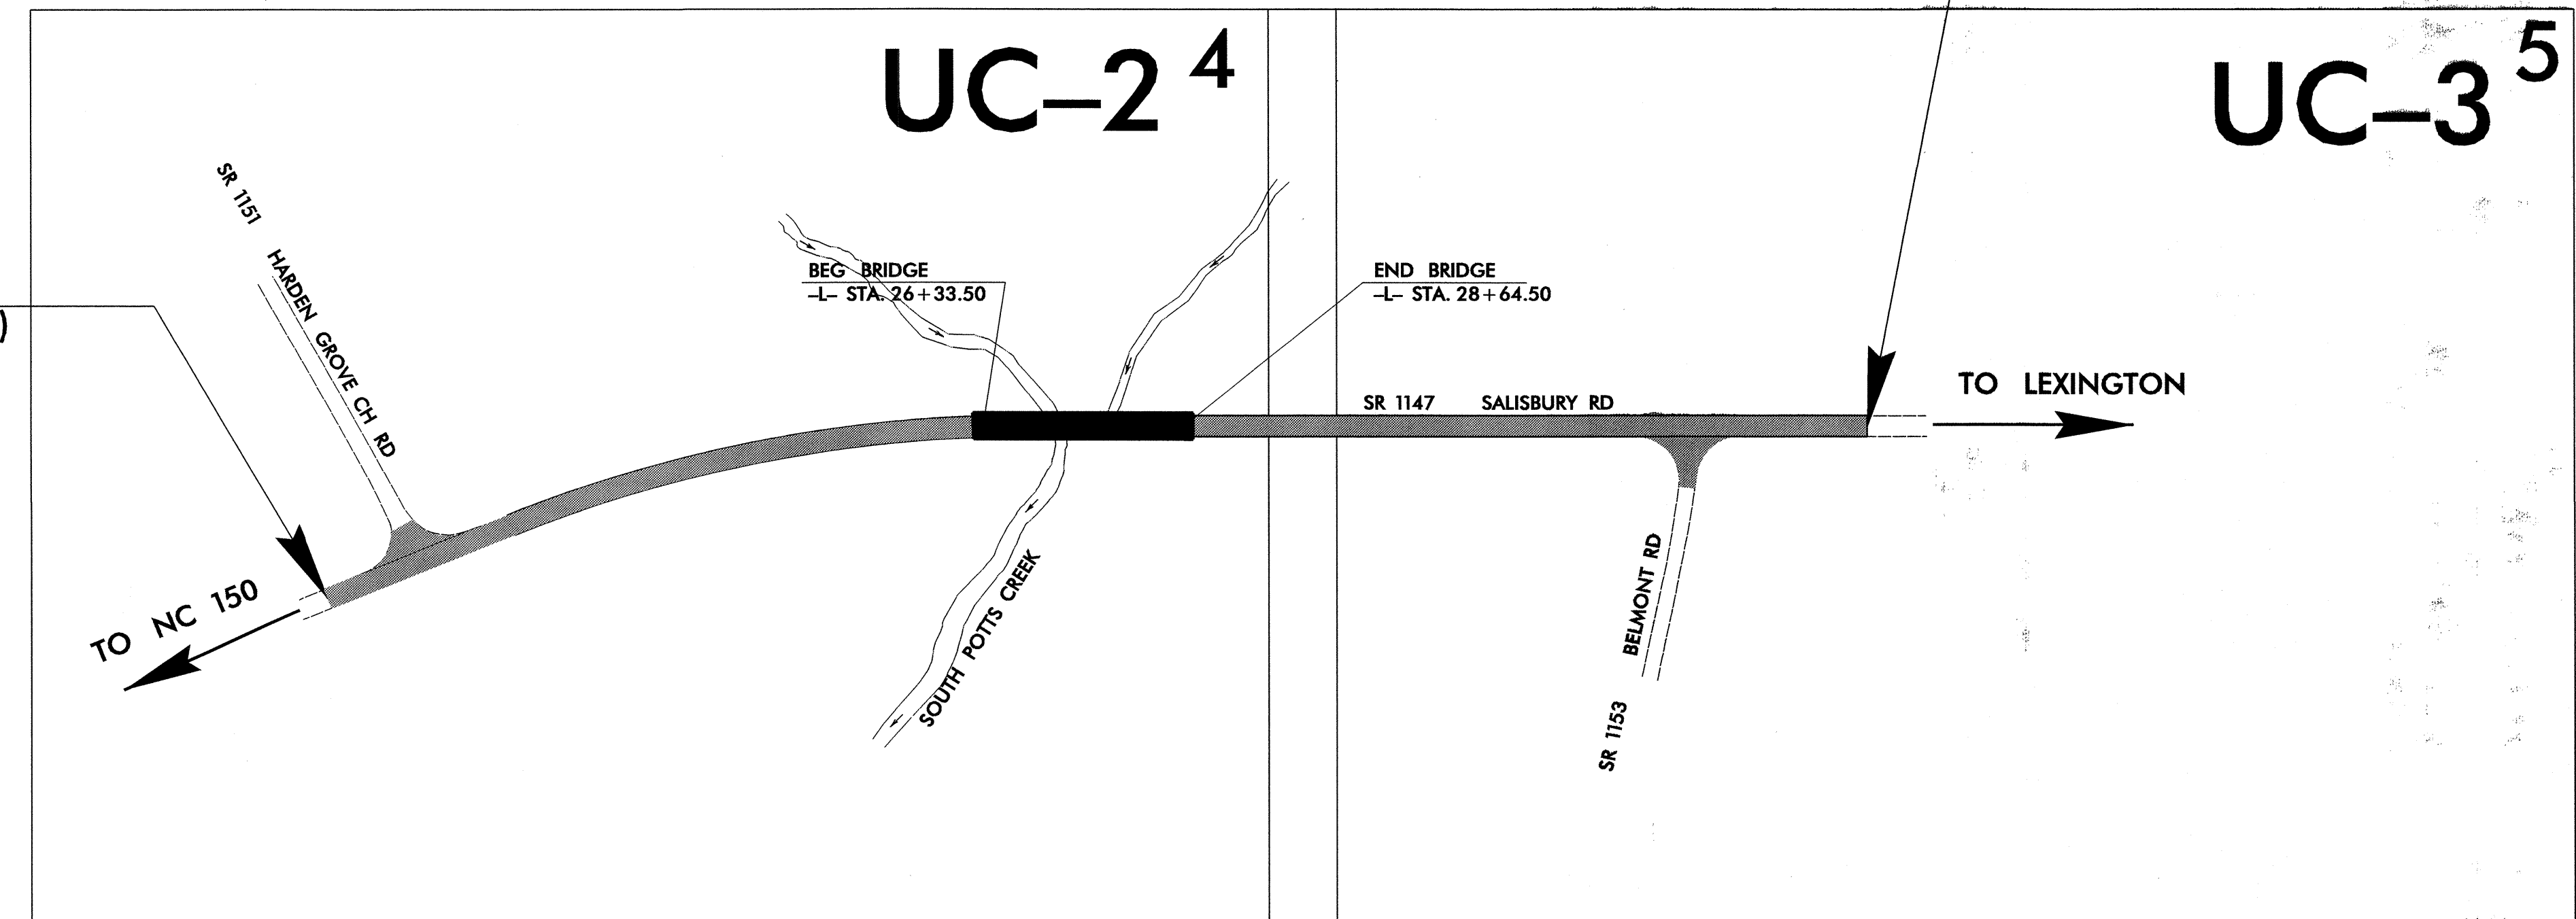


2002 STANDARD SPECIFICATIONS

INDEX OF SHEETS	
SHEET NO.	DESCRIPTION
UC-1	TITLE SHEET
UC-2 THRU UC-3	UTILITY CONSTRUCTION PLAN SHEETS
UC-4	DETAILS SHEET

WATER AND SEWER OWNERS ON PROJECT

(1) WATER (Davidson Water Inc.)

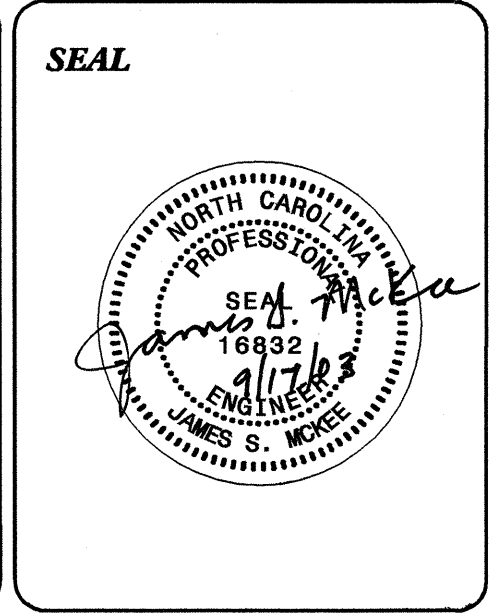

PREPARED IN THE OFFICE OF:
DIVISION OF HIGHWAYS
DESIGN SERVICES
UTILITY SECTION

1591 MAIL SERVICES CENTER
RALEIGH NC 27699-1591
PHONE (919) 250-4128
FAX (919) 250-4119

Roger Worthington, P.E. UTILITIES SECTION ENGINEER
Steve McKee, P.E. UTILITIES SQUAD LEADER PROJECT ENGINEER
Nabil Hamdan UTILITIES PROJECT DESIGNER