






8/23/98

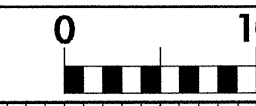

PROJ. REFERENCE NO.
B-4334

SHEET NO.
X-6

150 140 130 120 110 100 90 80 70 60 50 40 30 20 10 0 10 20 30 40 50 60 70 80 90 100 110 120 130 140 150

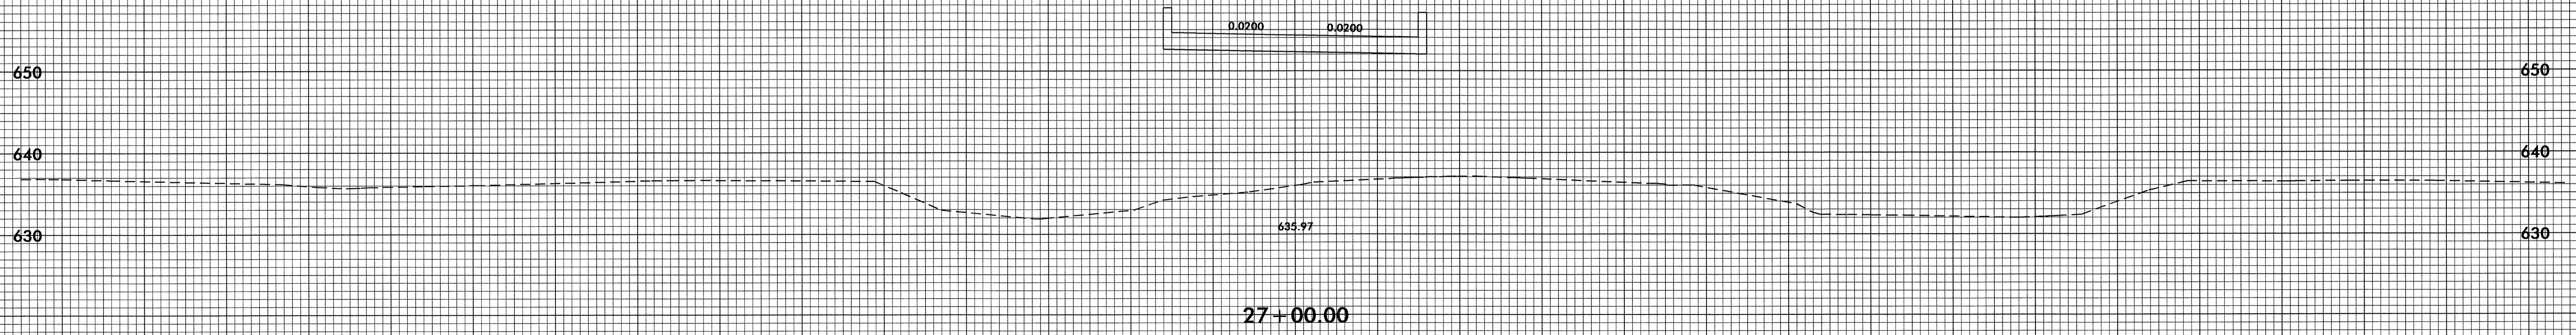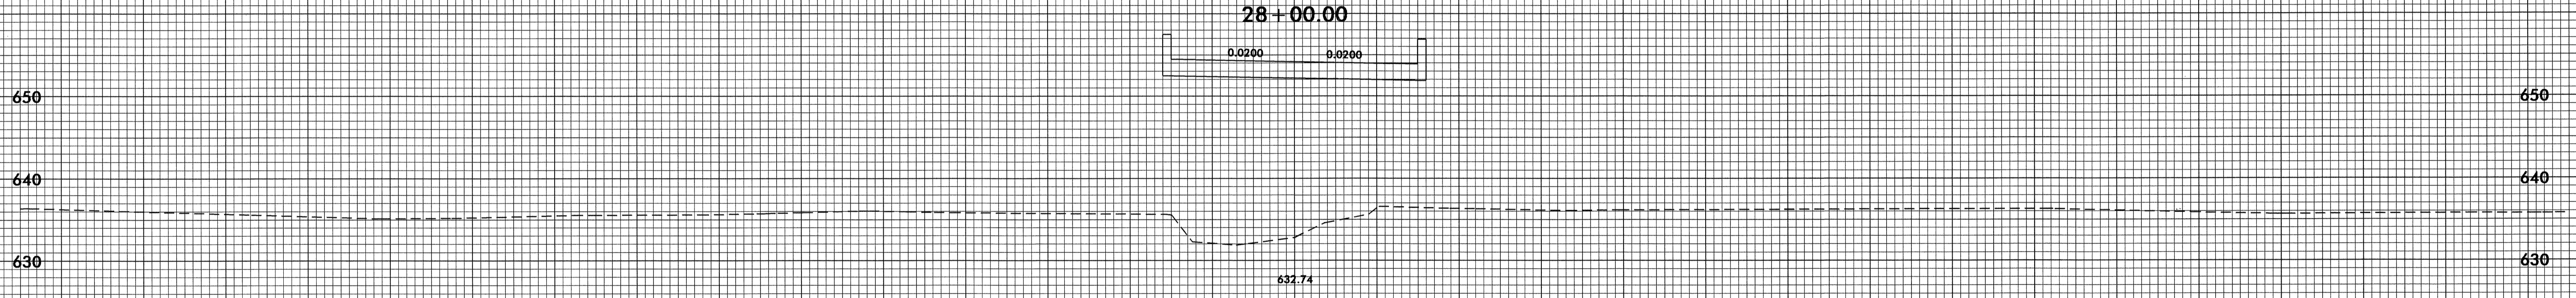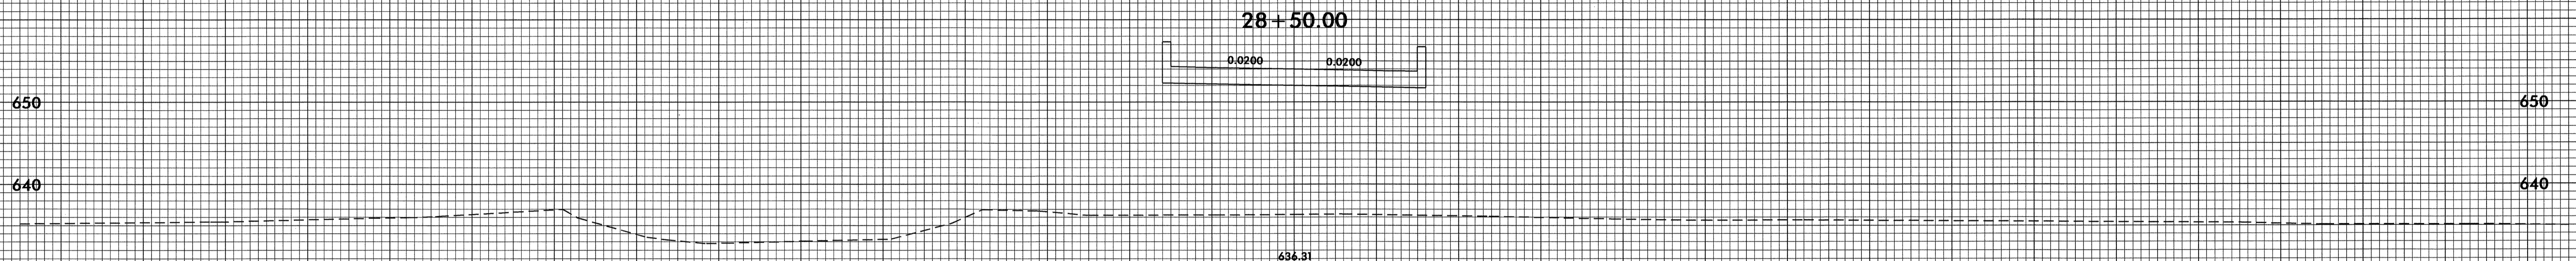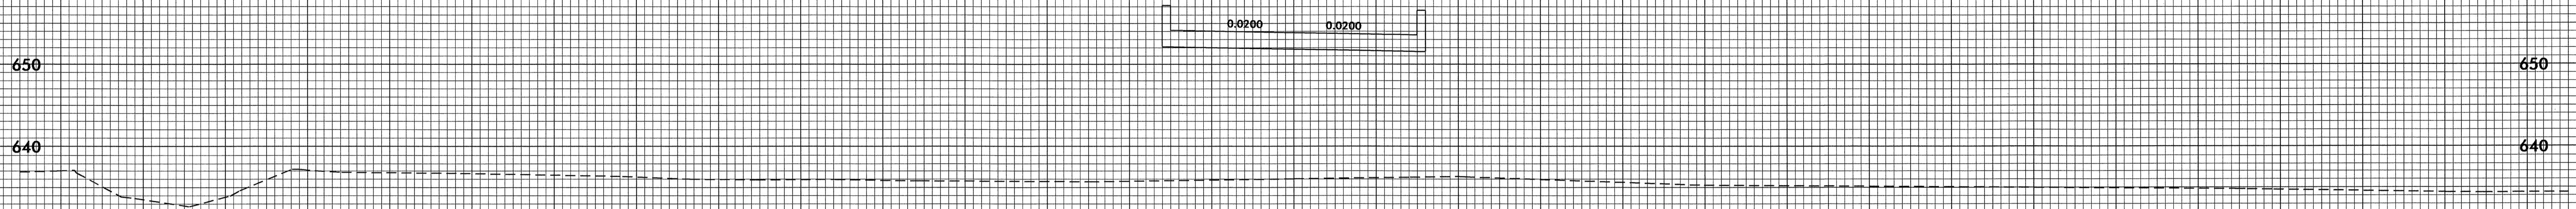

150 140 130 120 110 100 90 80 70 60 50 40 30 20 10 0 10 20 30 40 50 60 70 80 90 100 110 120 130 140 150

09-OCT-2003 08:53
C:\xsc\l1\p1 RD04S01B
MRHussey AT