


8/23/99



PROJ. REFERENCE NO.
I-2102

SHEET NO.
X-71

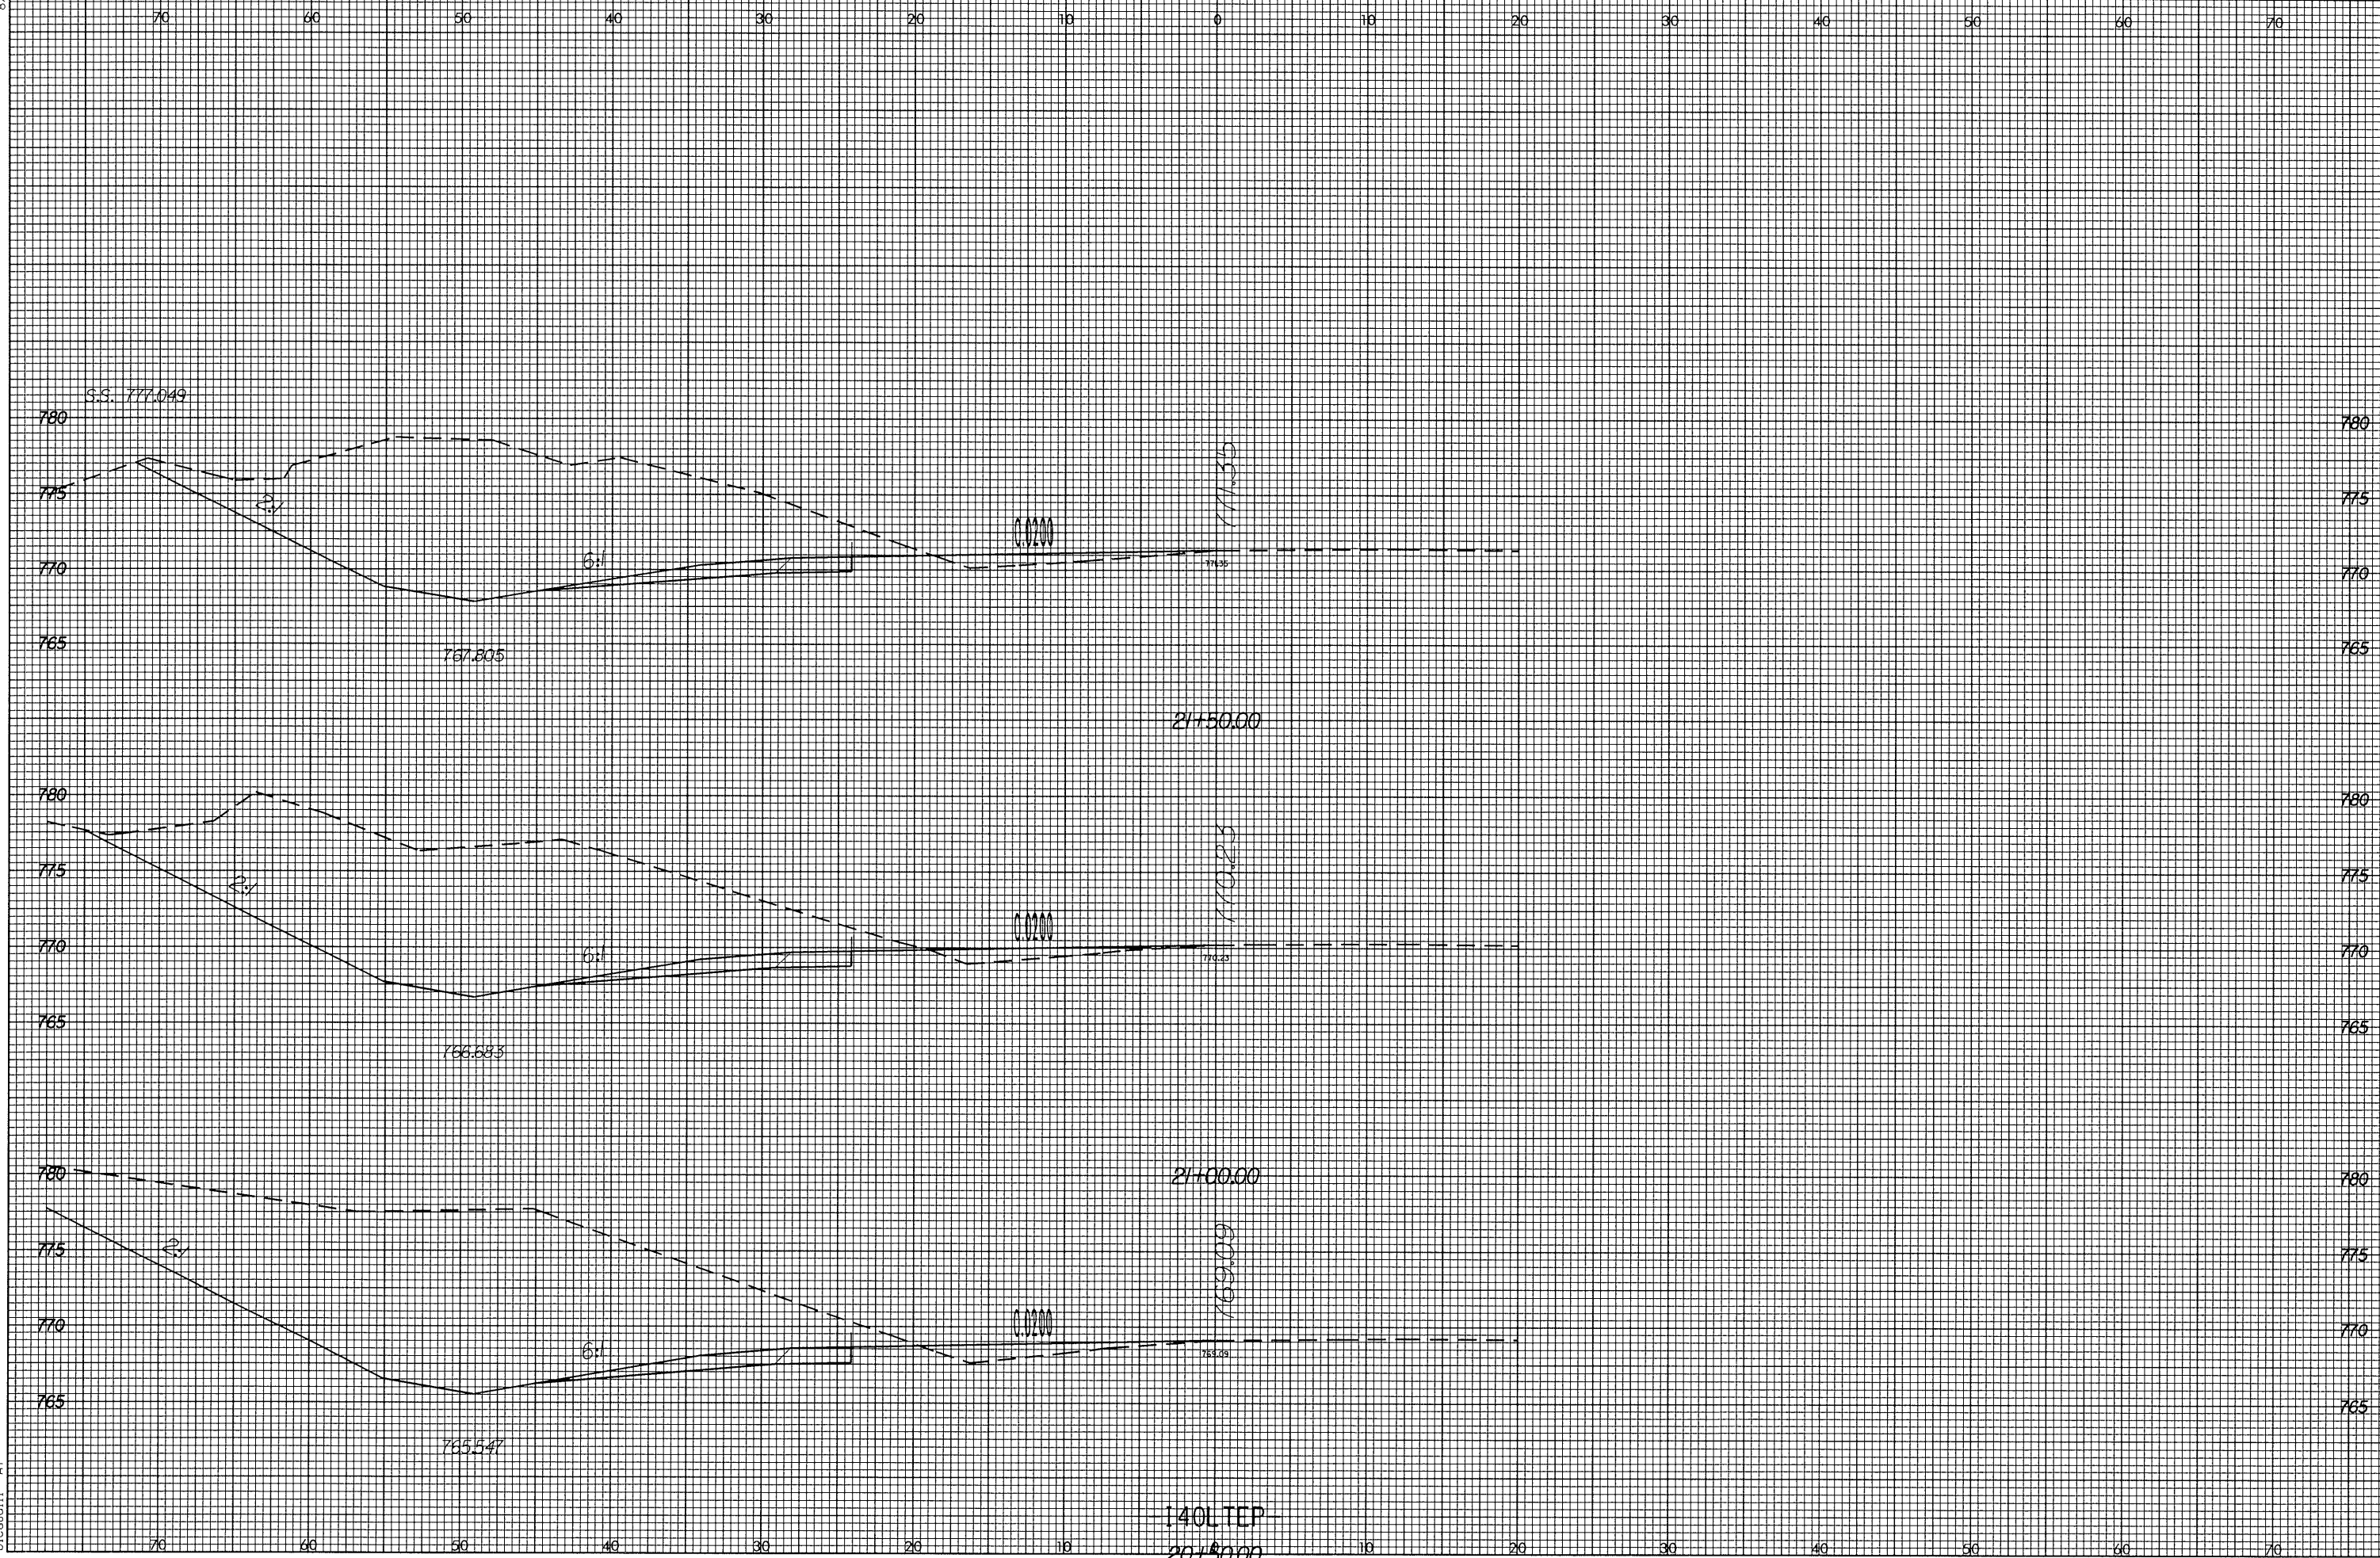

02 JUN 2004 14:15
C:\2102\1407\1407.dwg
blcawdl1

1407EP
20+50.00