





8/23/99

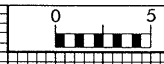

PROJ. REFERENCE NO.
I-2102

SHEET NO.
X-69

70 60 50 40 30 20 10 0 10 20 30 40 50 60 70

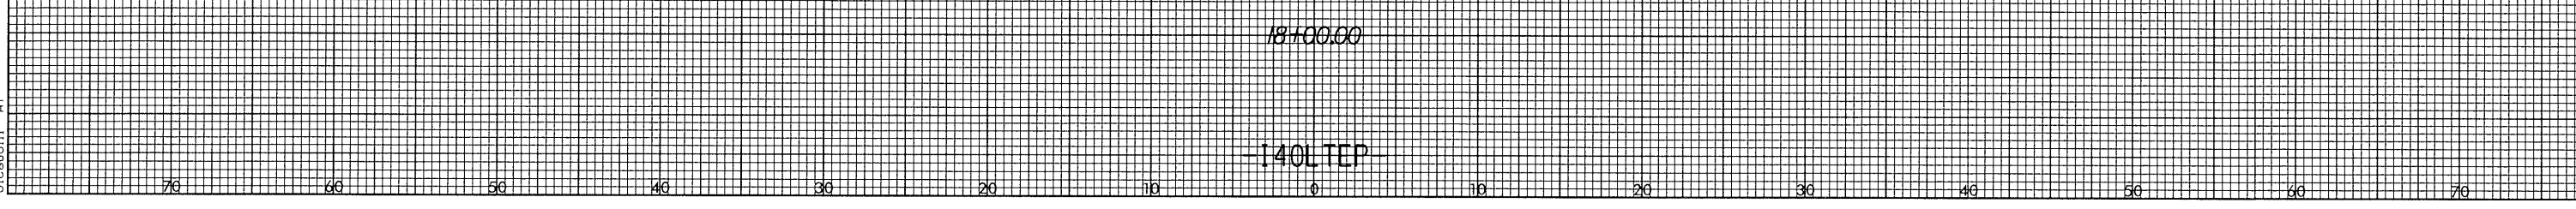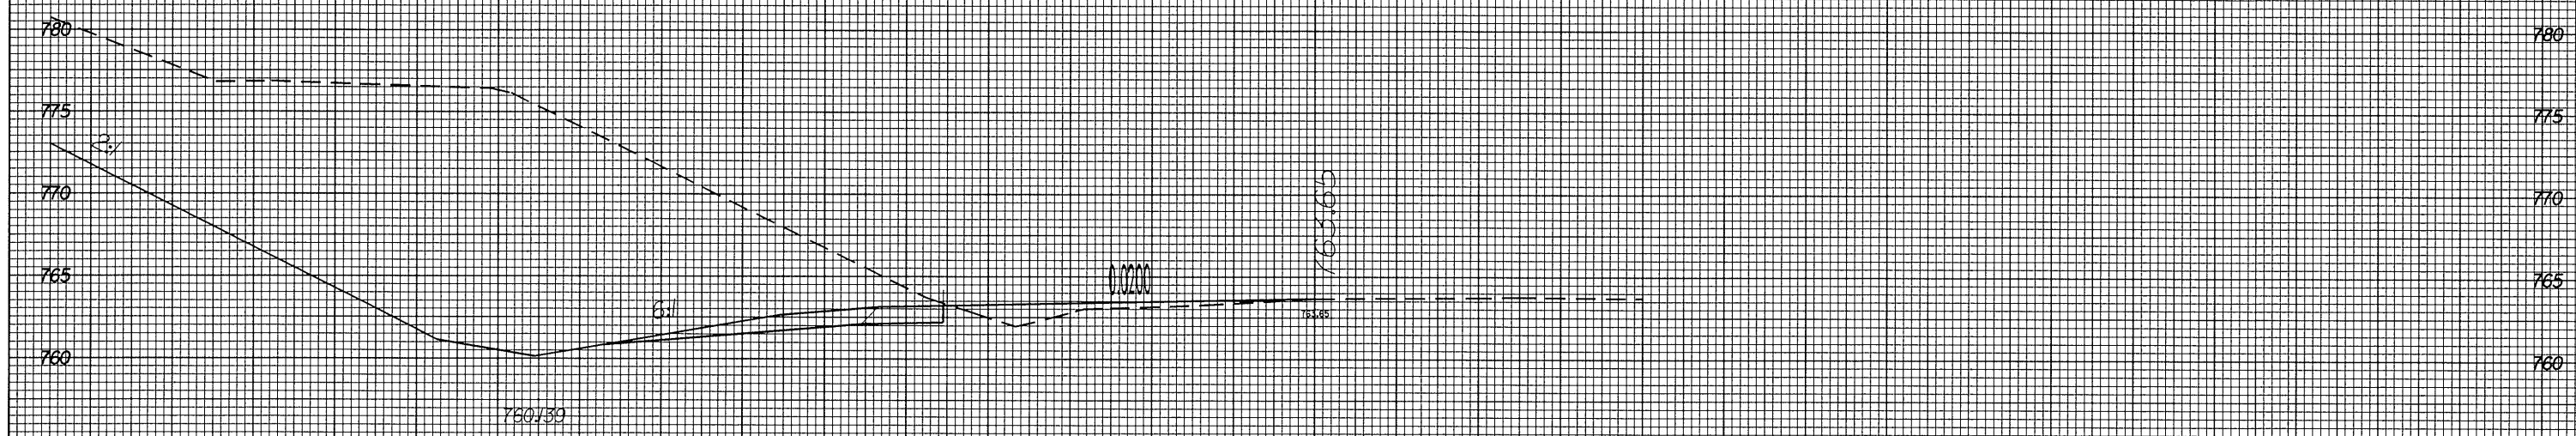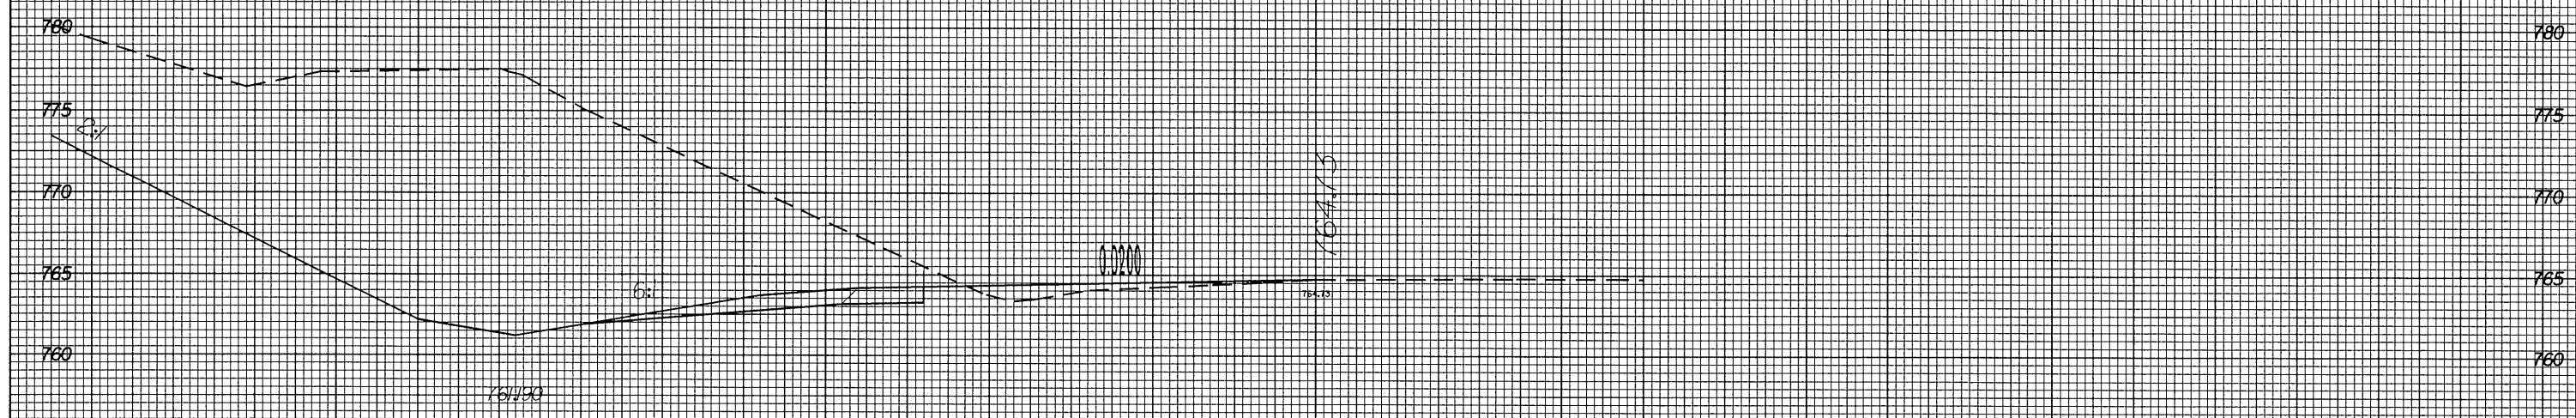

02 JUN 2004 14:15
C:\2102\04\140LTP.dwg
b:\es\ad\1

70 60 50 40 30 20 10 0 10 20 30 40 50 60 70