




8/23/99



PROJ. REFERENCE NO.  
I-2102

SHEET NO.  
X-60

70 60 50 40 30 20 10 0 10 20 30 40 50 60 70

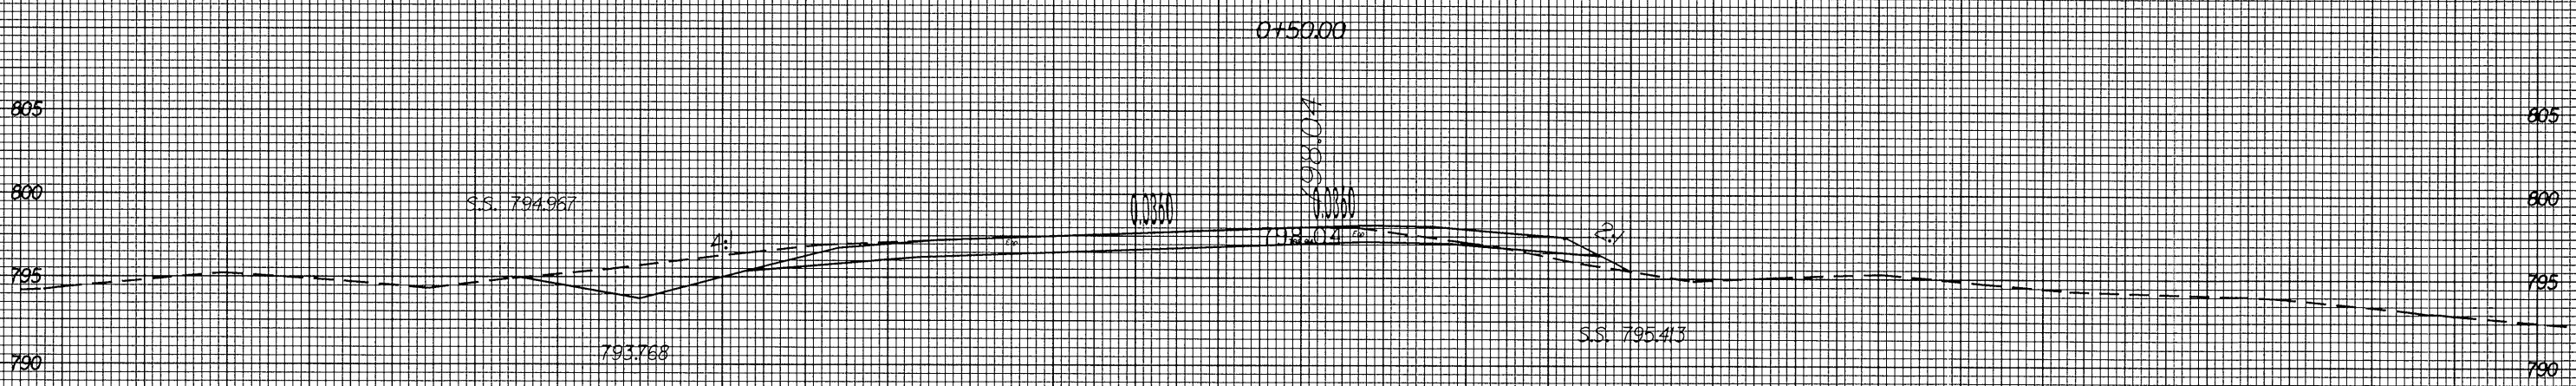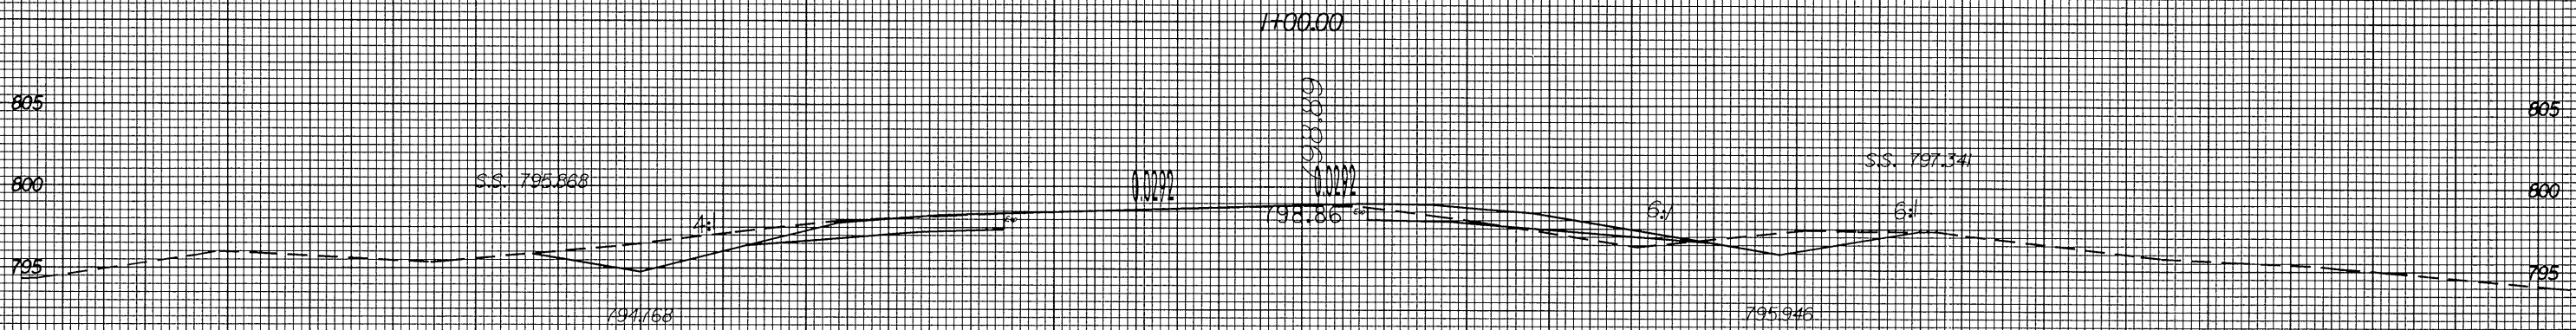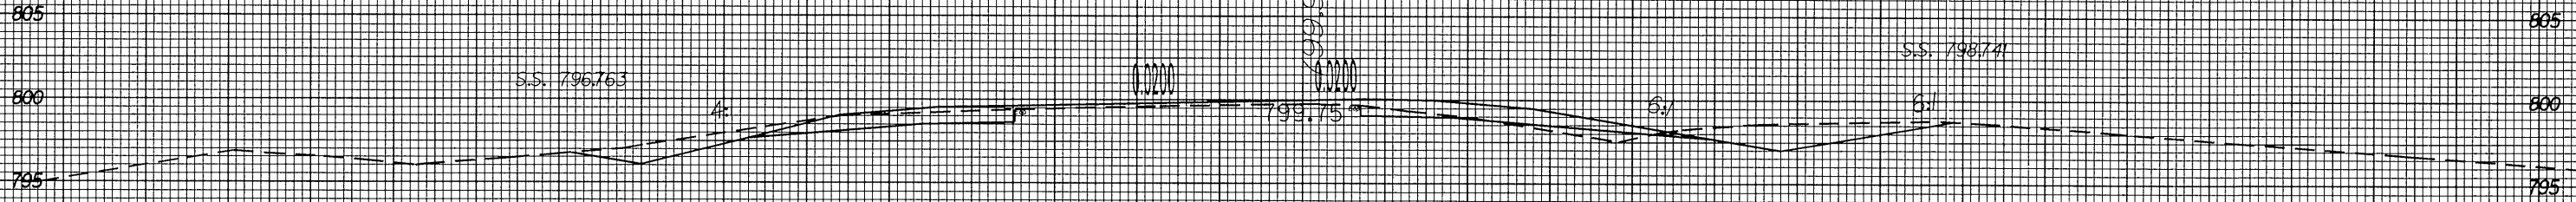

REV'D

02-JUN-2004 14:20  
R:\2102\Comp\038\blcad11