



8/23/99

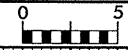

PROJ. REFERENCE NO.  
I-2102

SHEET NO.  
X-59

70 60 50 40 30 20 10 0 10 20 30 40 50 60 70

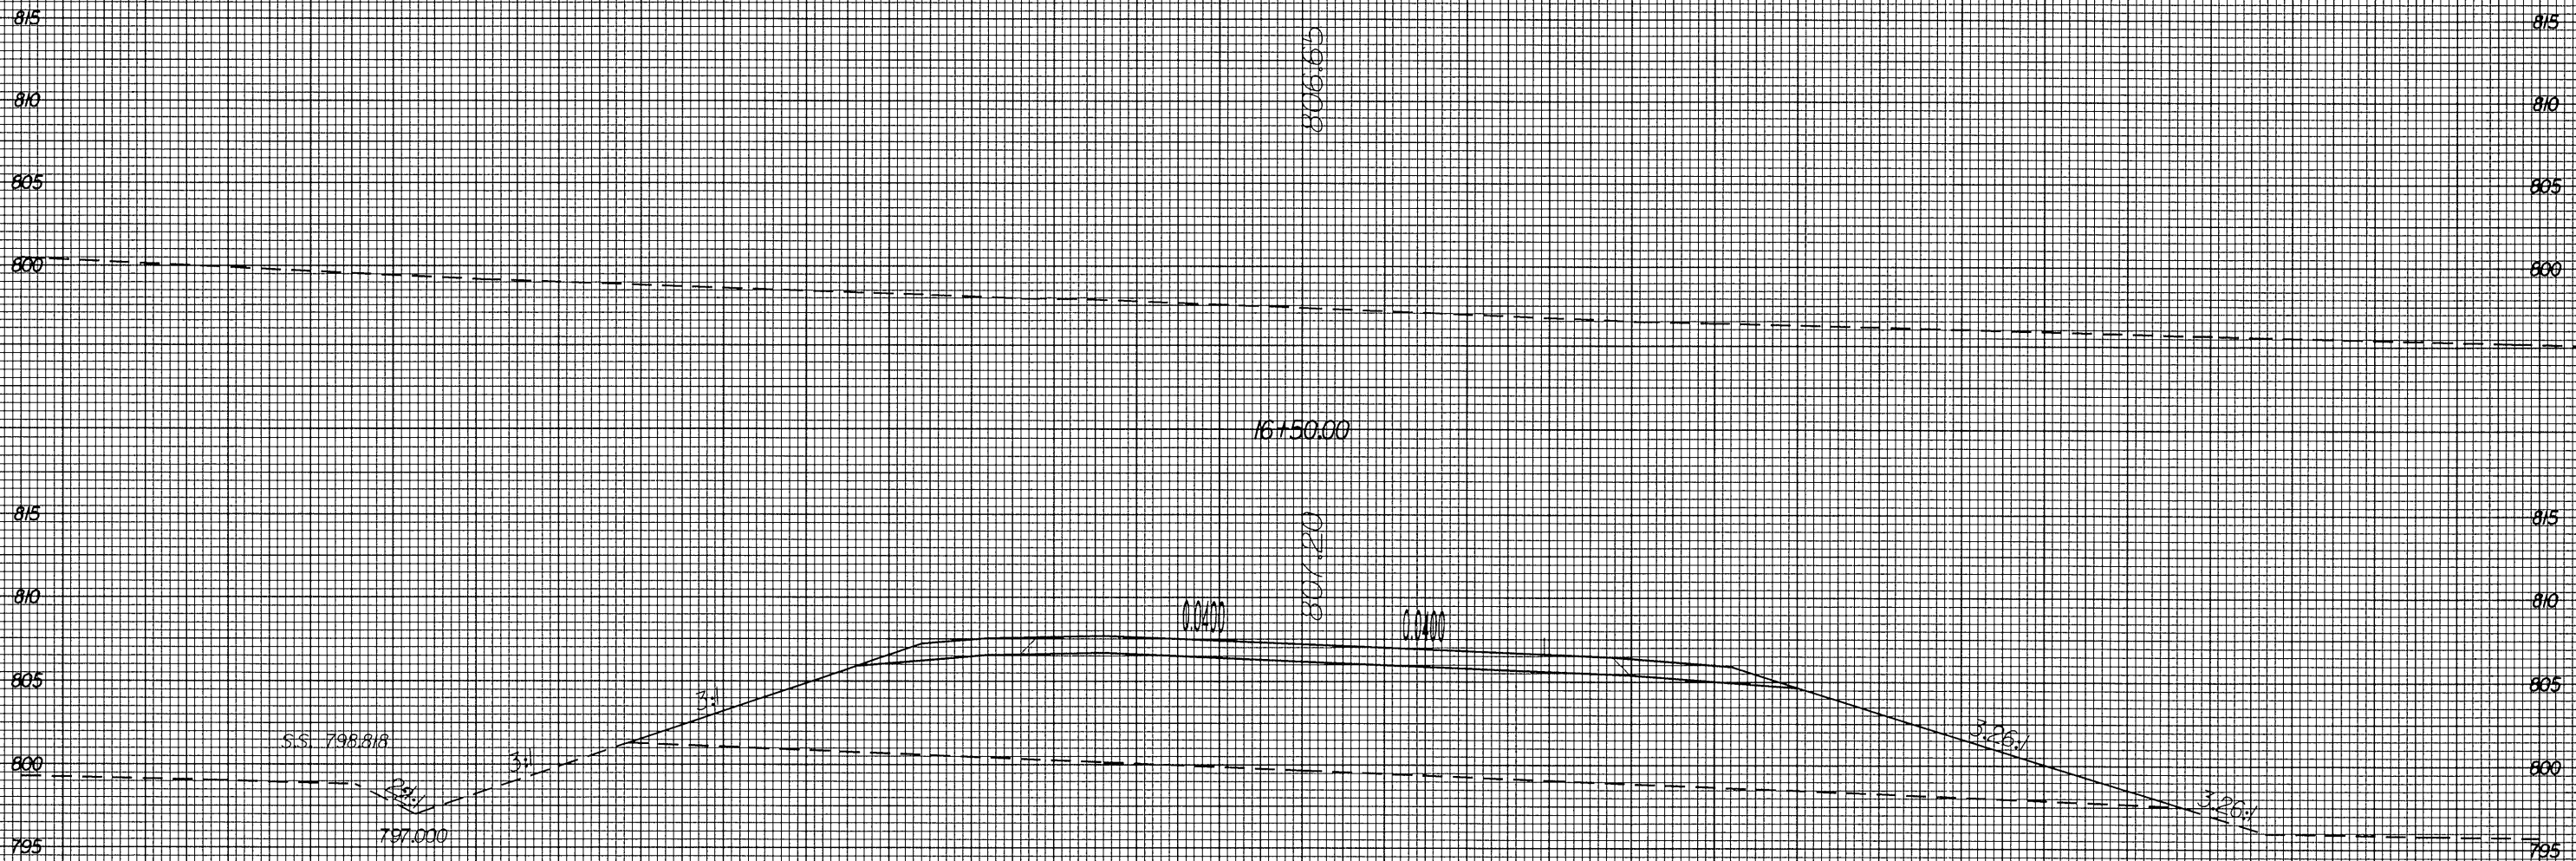

REVC

03-11-2004 14:20  
R:\2102\Comp\04\XPL  
blcawdl\Comp\05CAD212285

70 60 50 40 30 20 10 0 10 20 30 40 50 60 70