




8/23/99

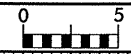

PROJ. REFERENCE NO.  
I-2102

SHEET NO.  
X-51

70 60 50 40 30 20 10 0 10 20 30 40 50 60 70

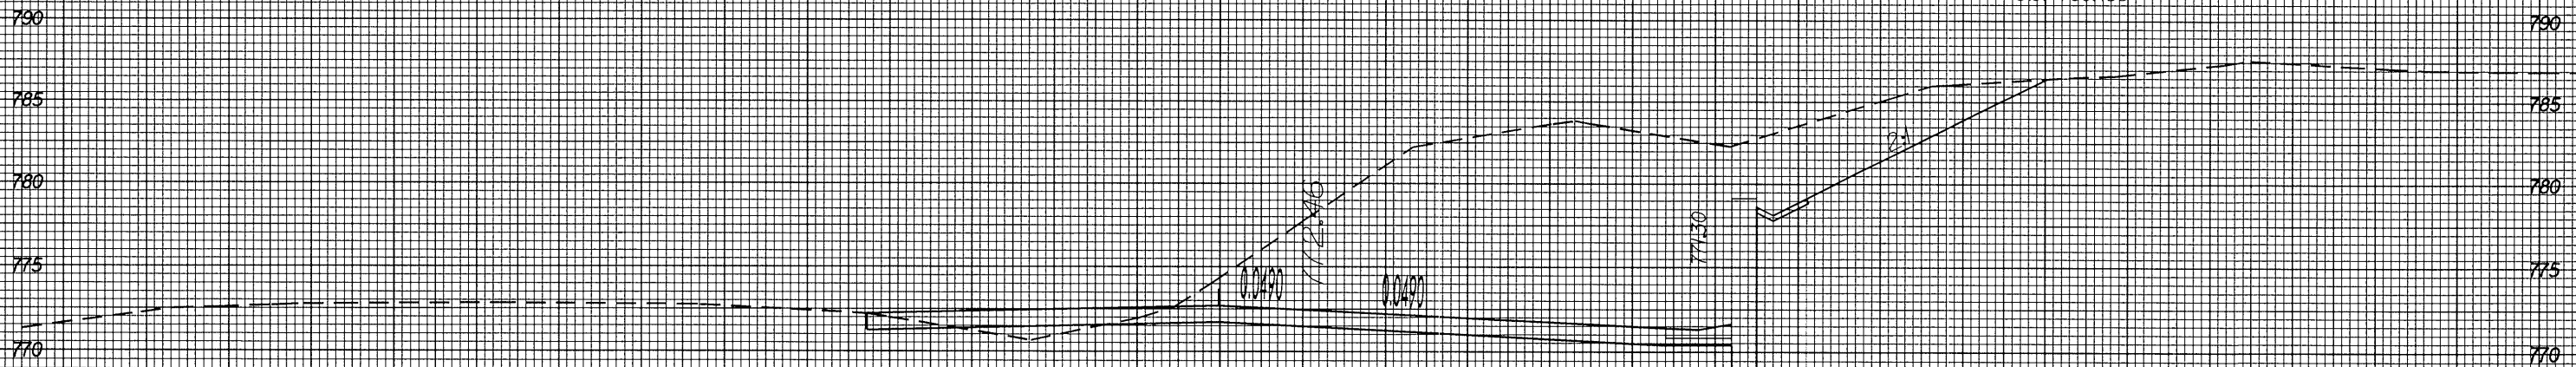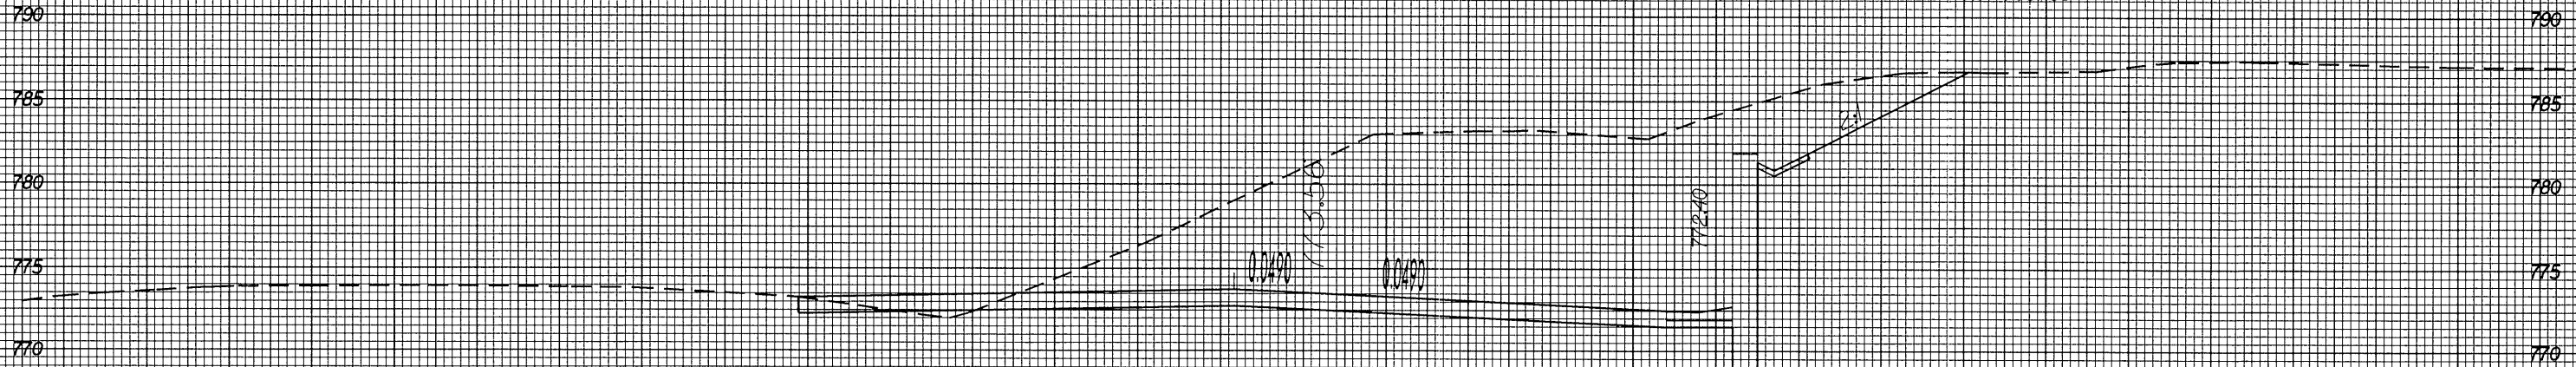

REVC

03 JUN 2004 14:23  
R:\2102\Drawings\AT\05\0212285  
blewdit1

70 60 50 40 30 20 10 0 10 20 30 40 50 60 70