





8/23/99

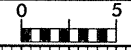

PROJ. REFERENCE NO.
I-2102

SHEET NO.
X-37

70 60 50 40 30 20 10 0 10 20 30 40 50 60 70

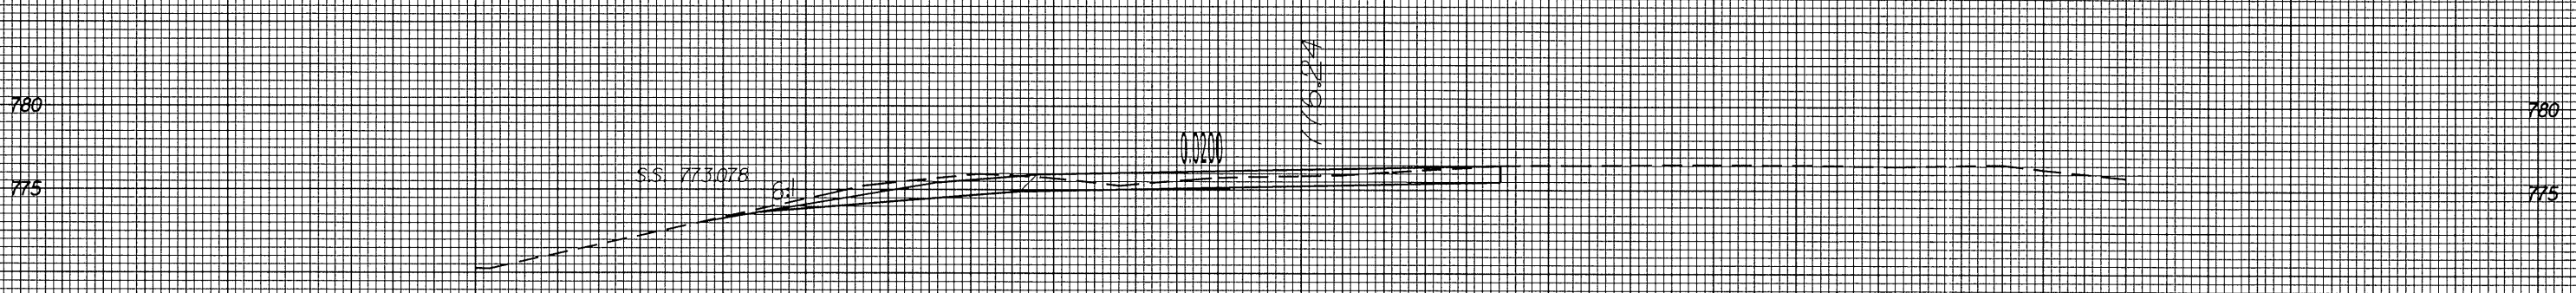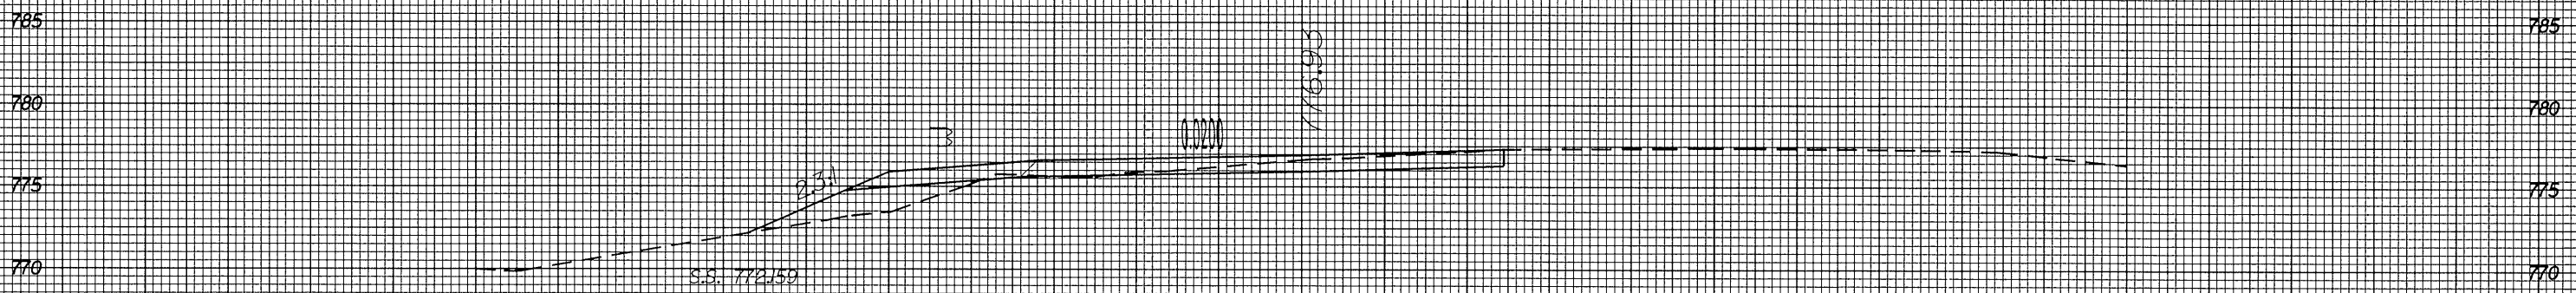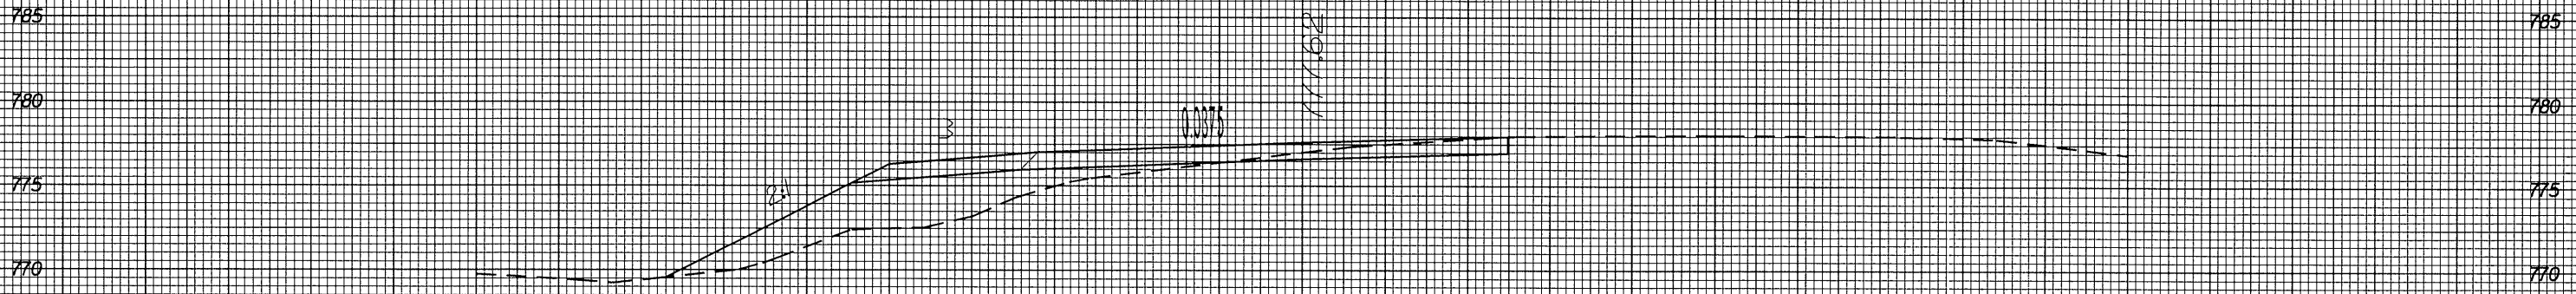

70 60 50 40 30 20 10 0 10 20 30 40 50 60 70

02-JUN-2004 14:30
R:\12102\Remed\81
blcaud11 - At 08CAD212285

REV B