



8/23/99

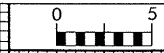

PROJ. REFERENCE NO.  
I-2102

SHEET NO.  
X-31

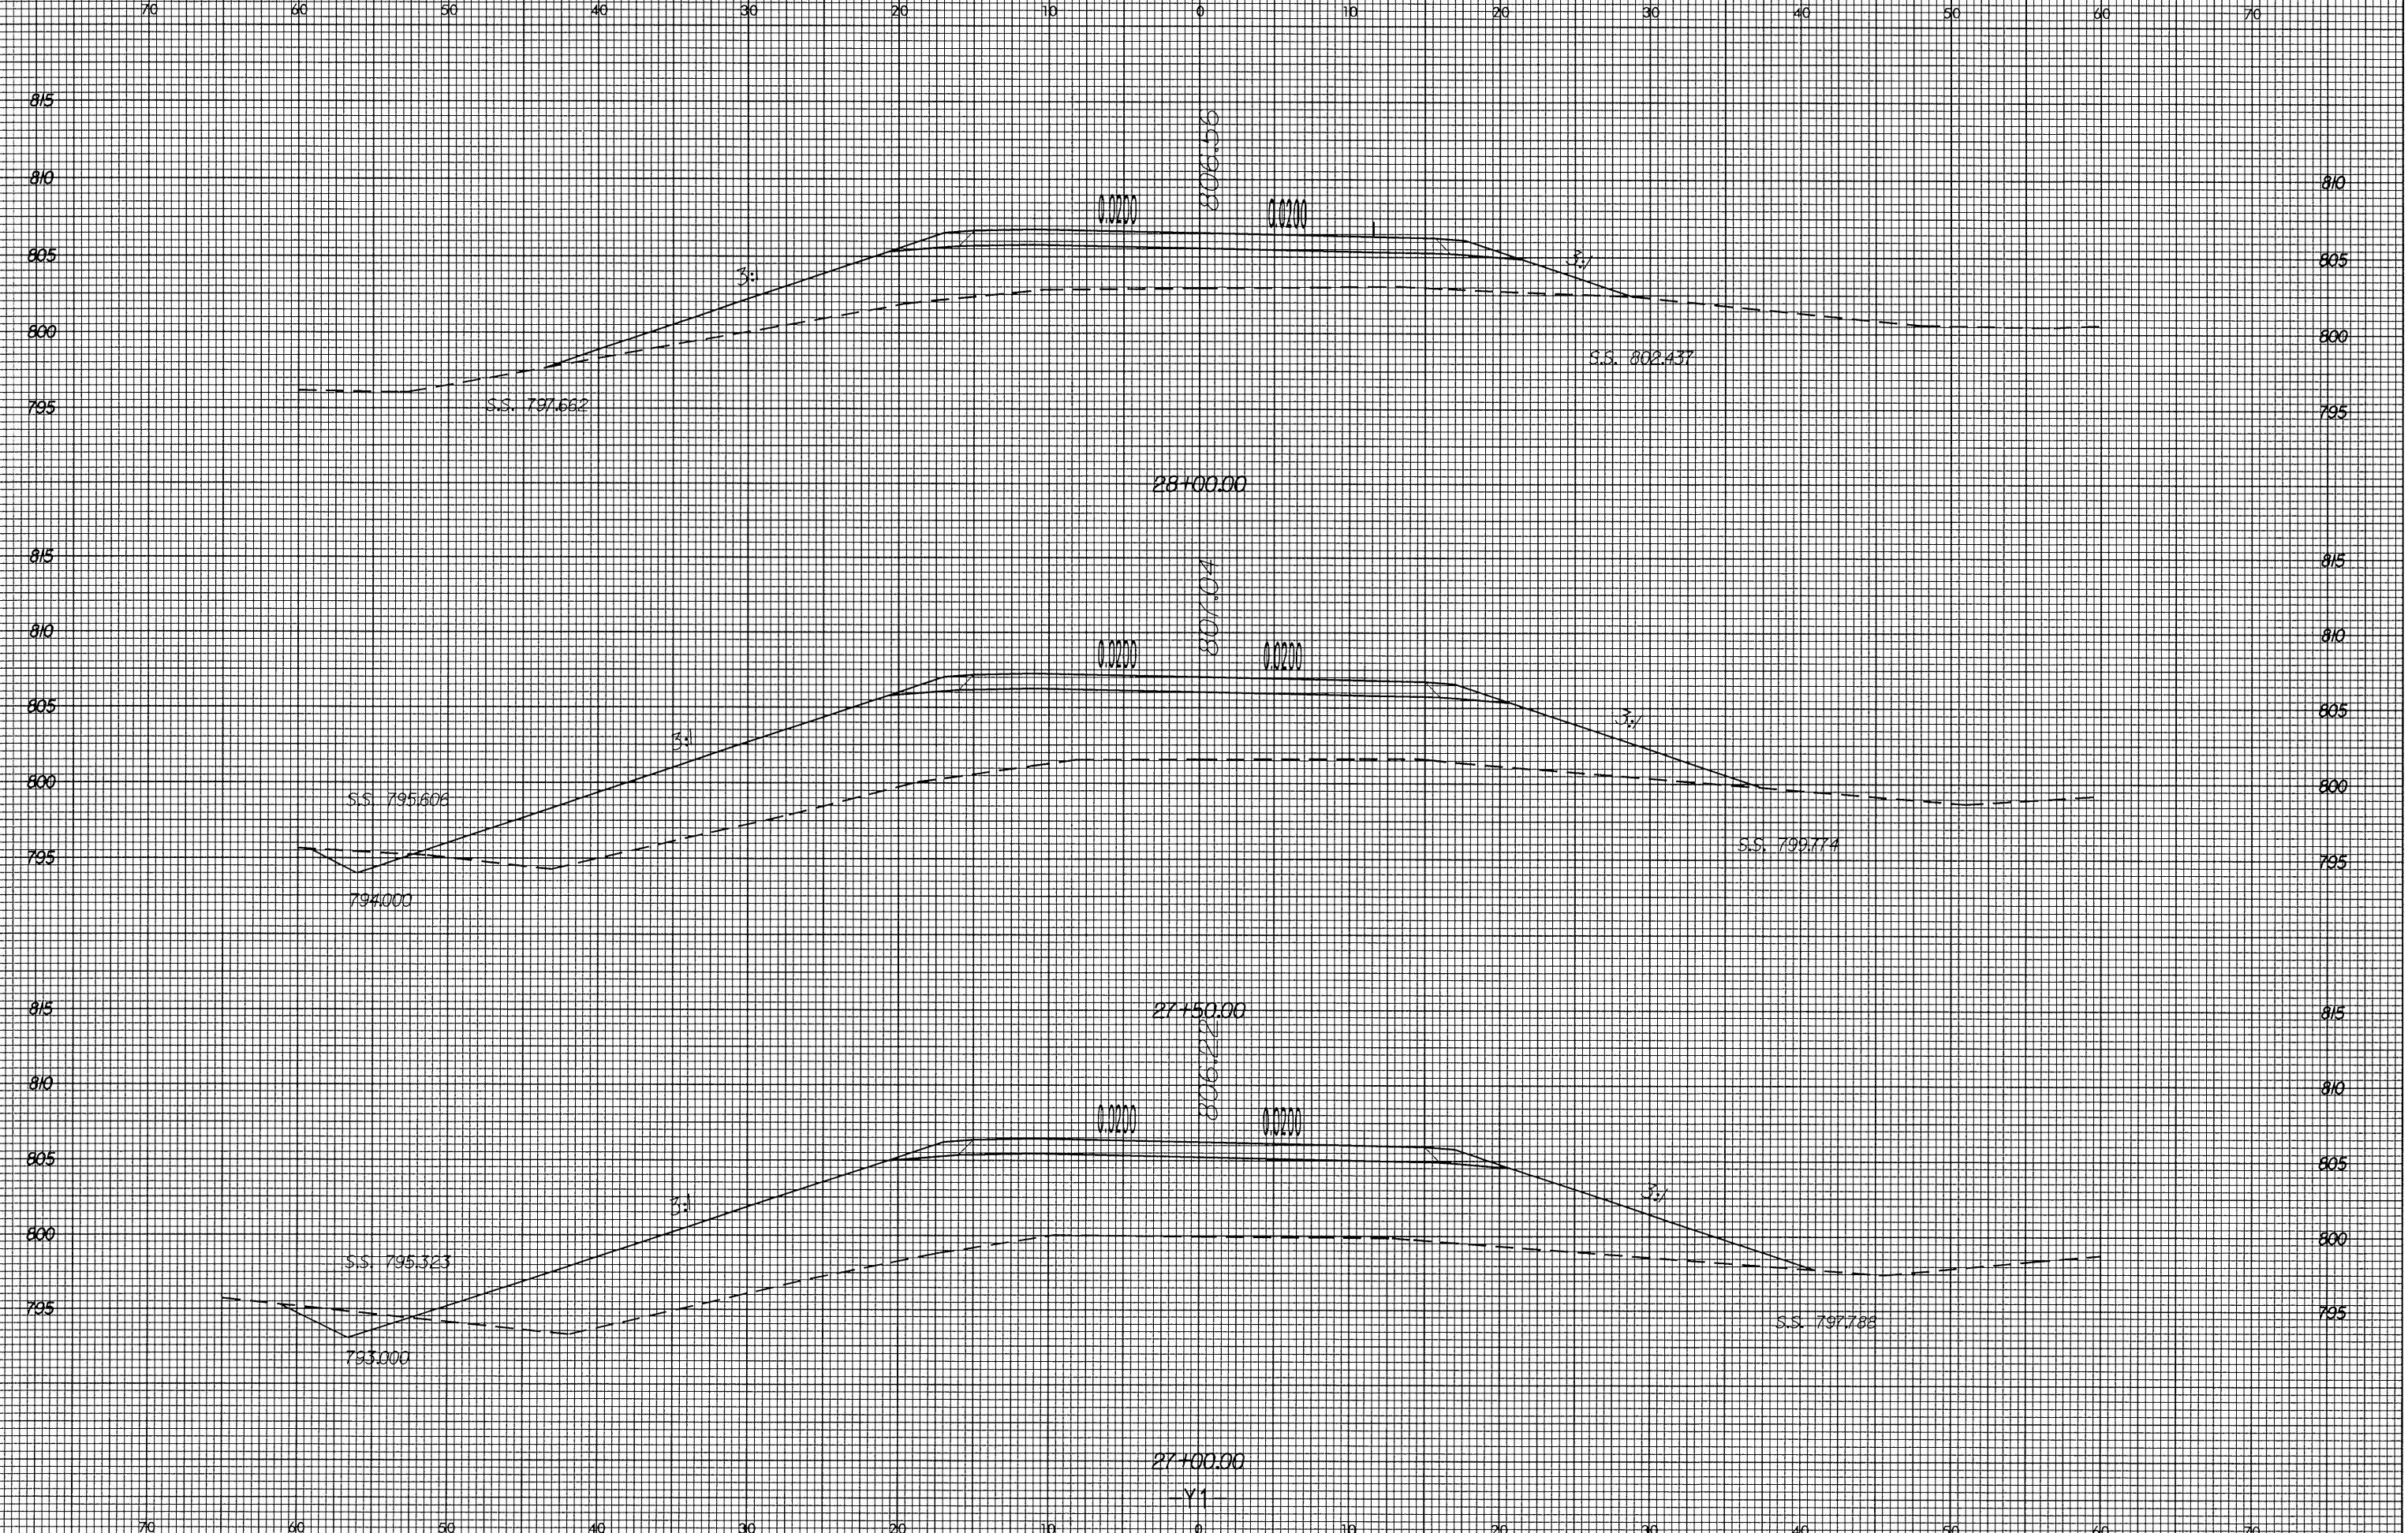

02 JUN 2004 15:02  
bls/ada/11.201