


8/23/99



PROJ. REFERENCE NO. I-2102	SHEET NO. X-23
-------------------------------	-------------------

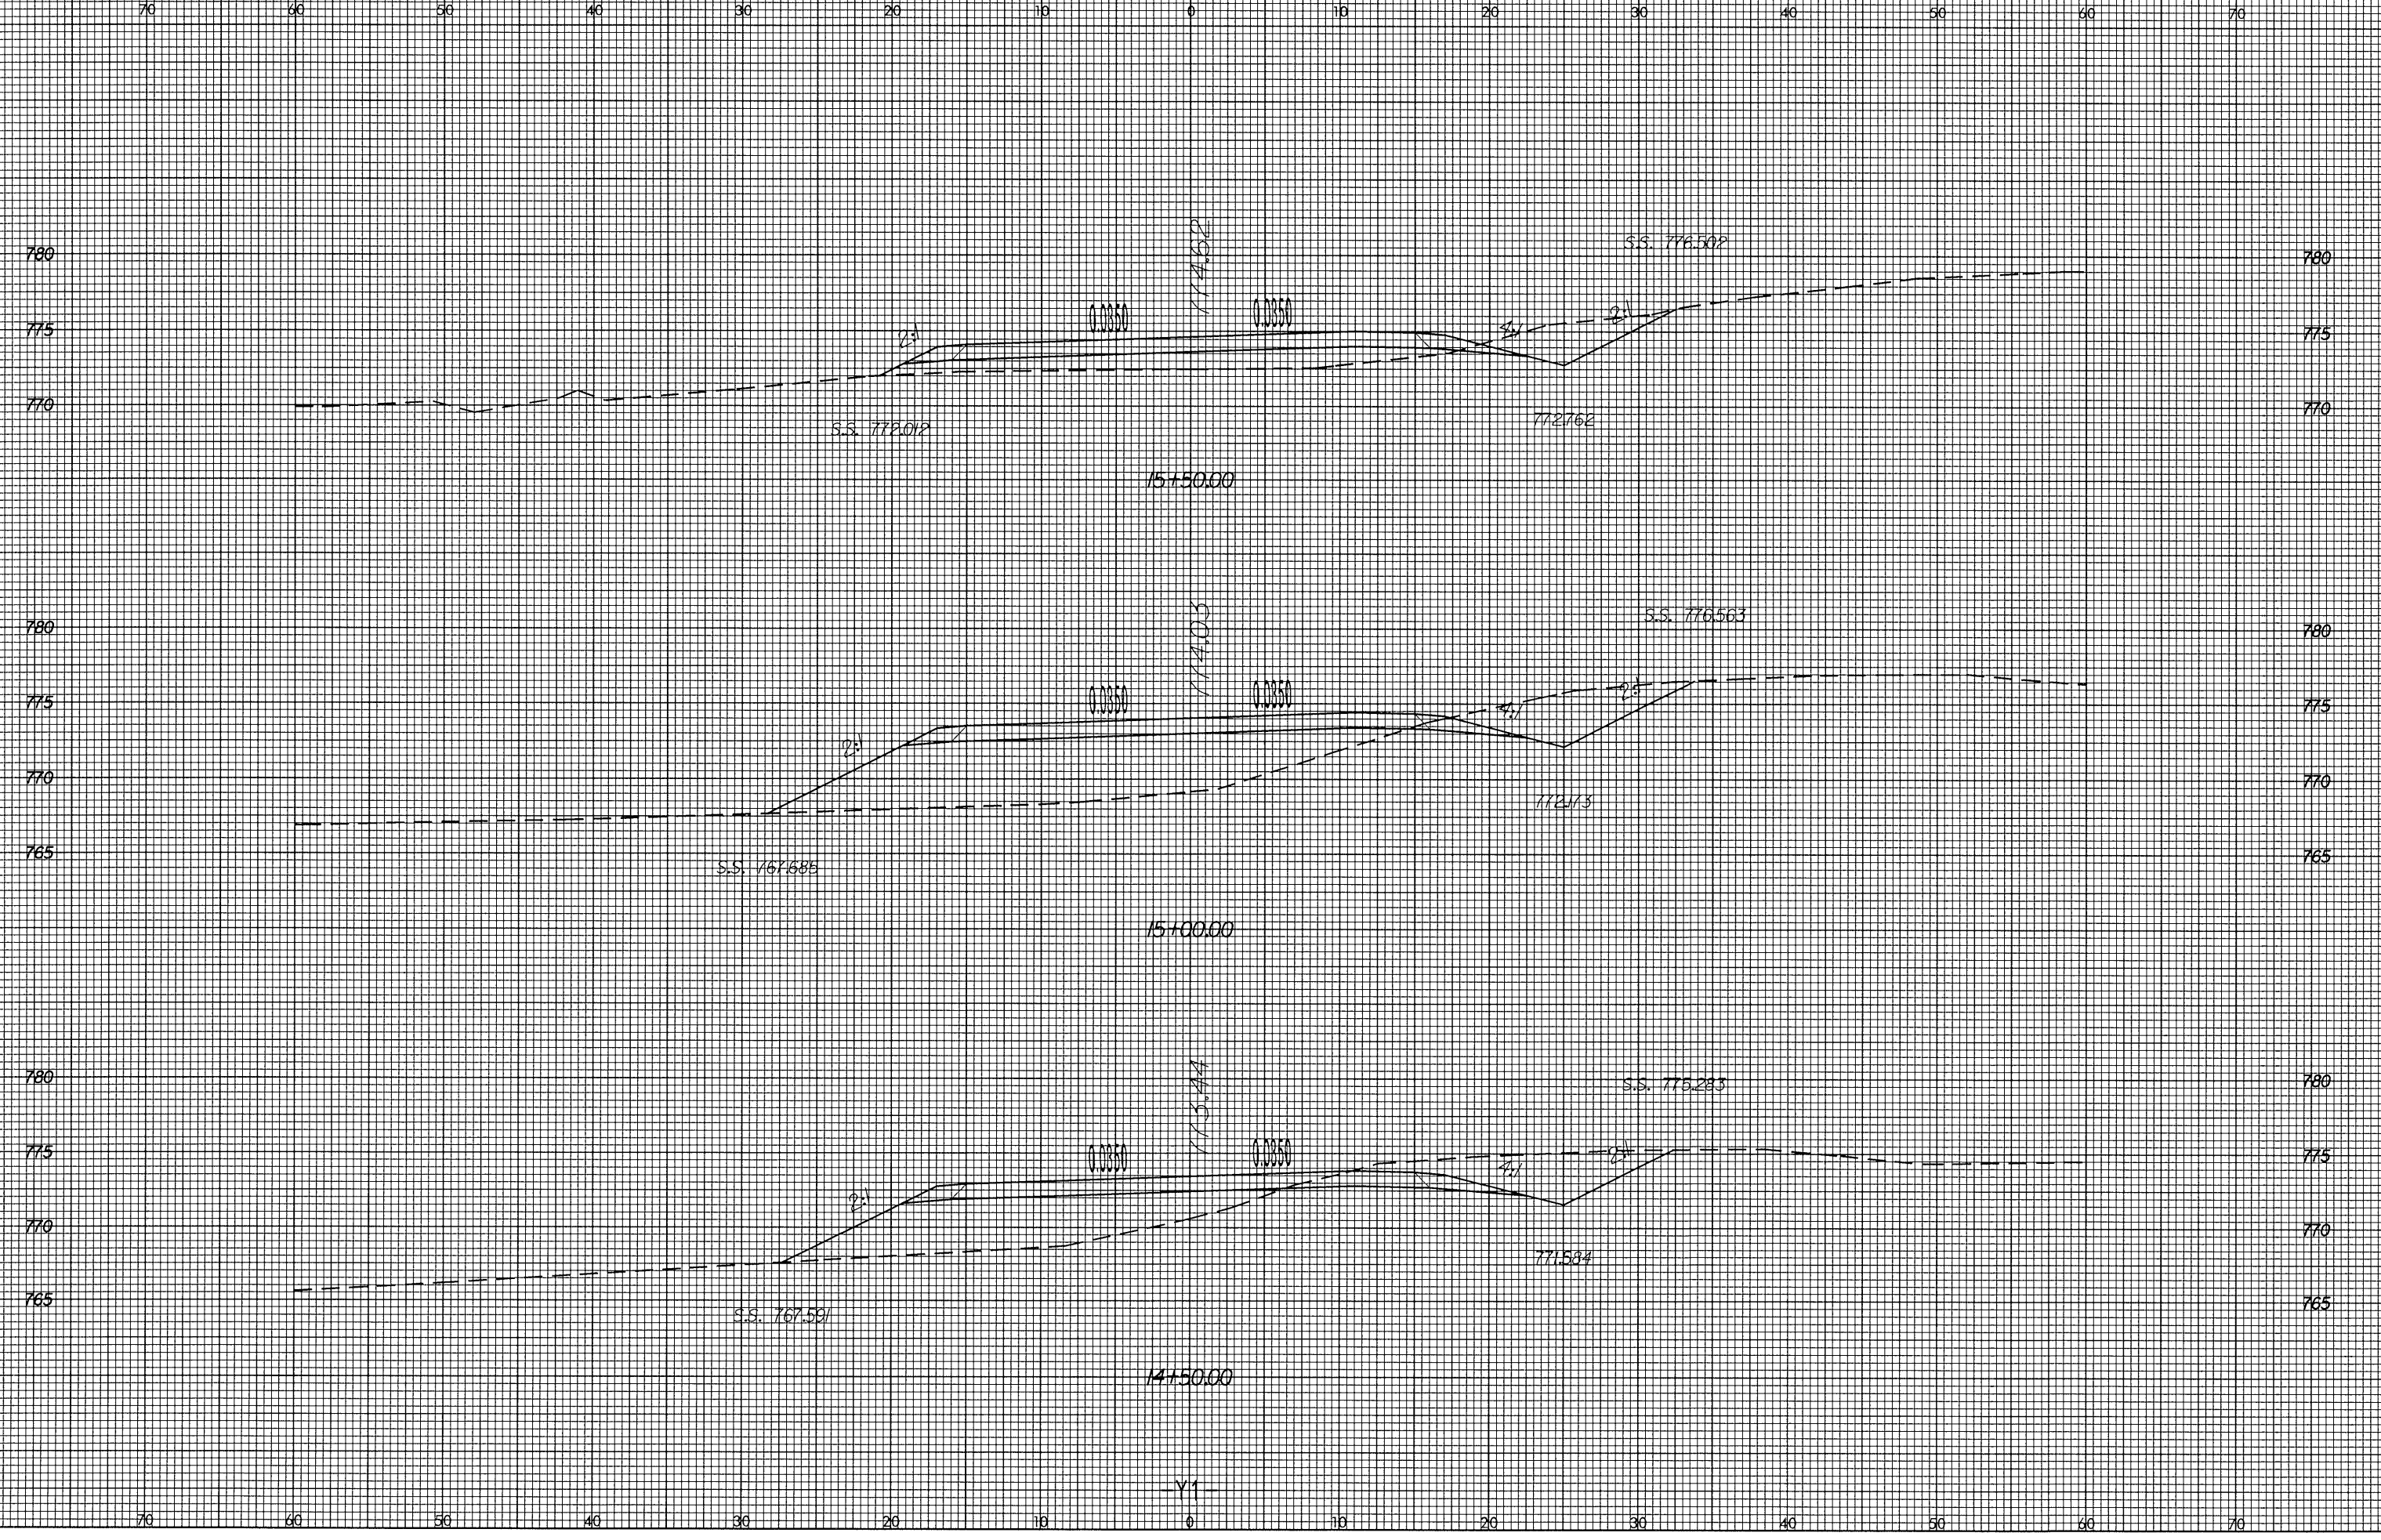

02 JUN 2004 13:40
821208111.dwg
blawie

-Y1-