



8/23/99

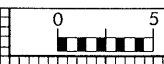

PROJ. REFERENCE NO. I-2102 SHEET NO. X-19

70 60 50 40 30 20 10 0 10 20 30 40 50 60 70

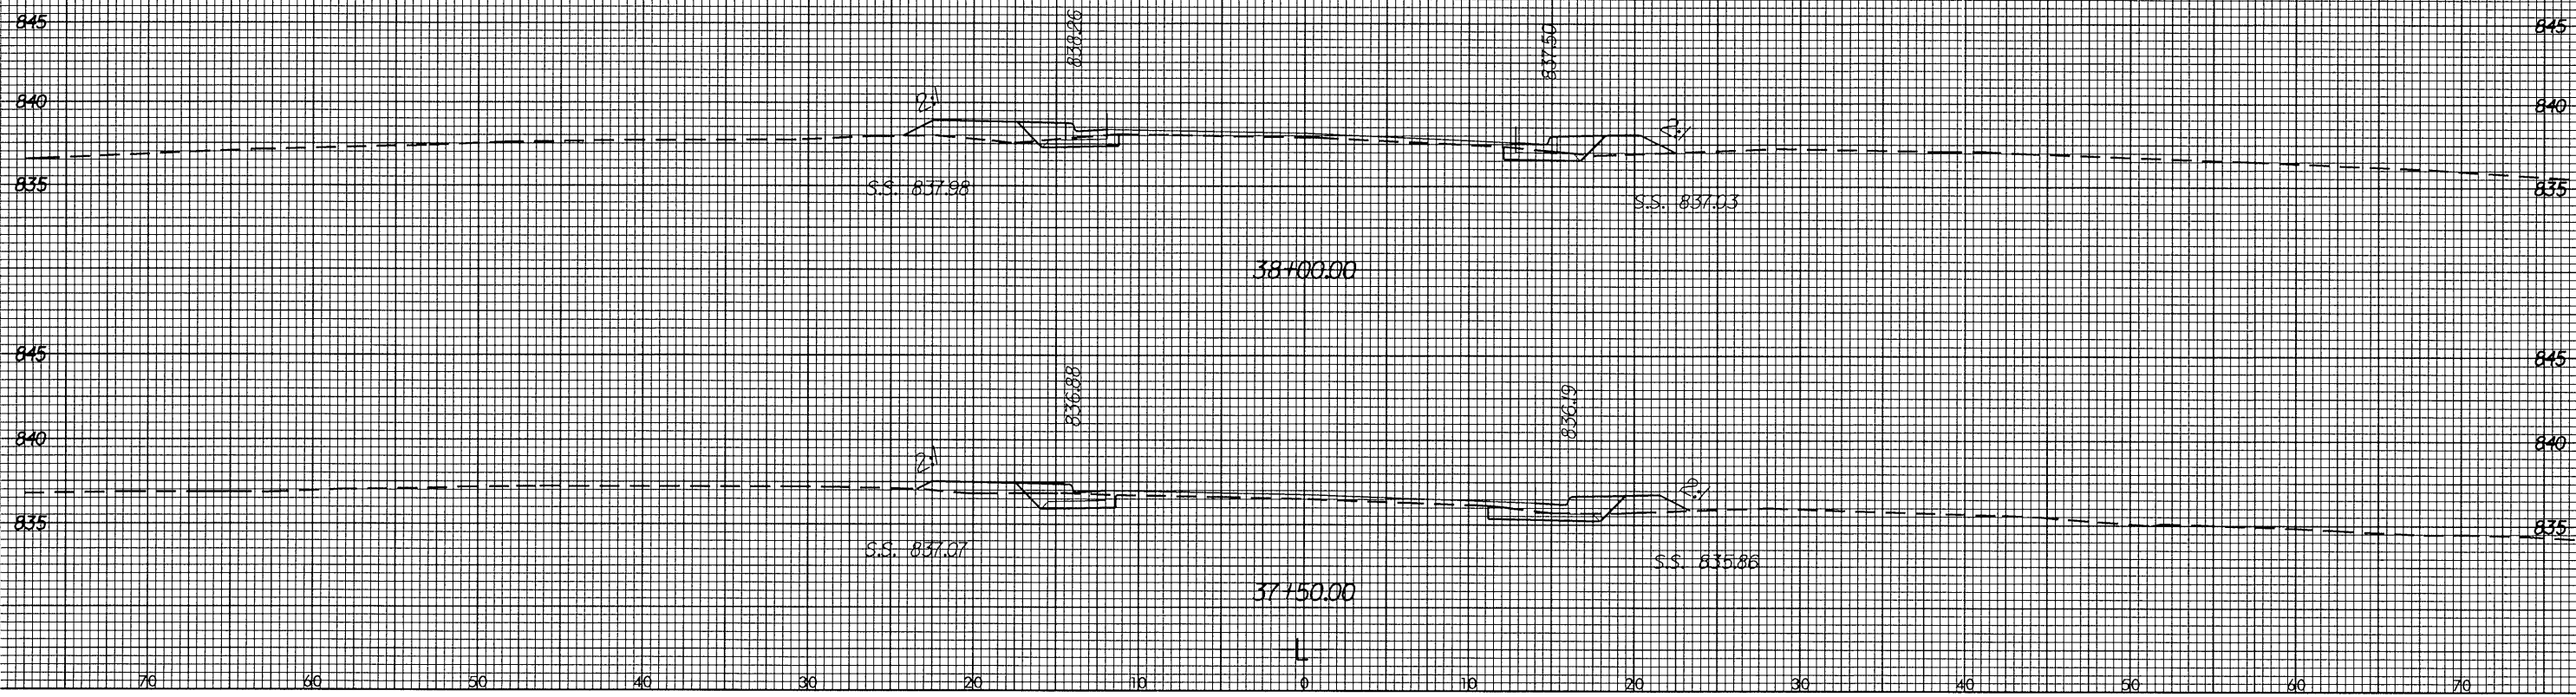

02-JUN-2004 14:38  
5122071.LRW.plt

70 60 50 40 30 20 10 0 10 20 30 40 50 60 70