



8/23/99

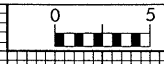

PROJ. REFERENCE NO. I-2102	SHEET NO. X-4
-------------------------------	------------------

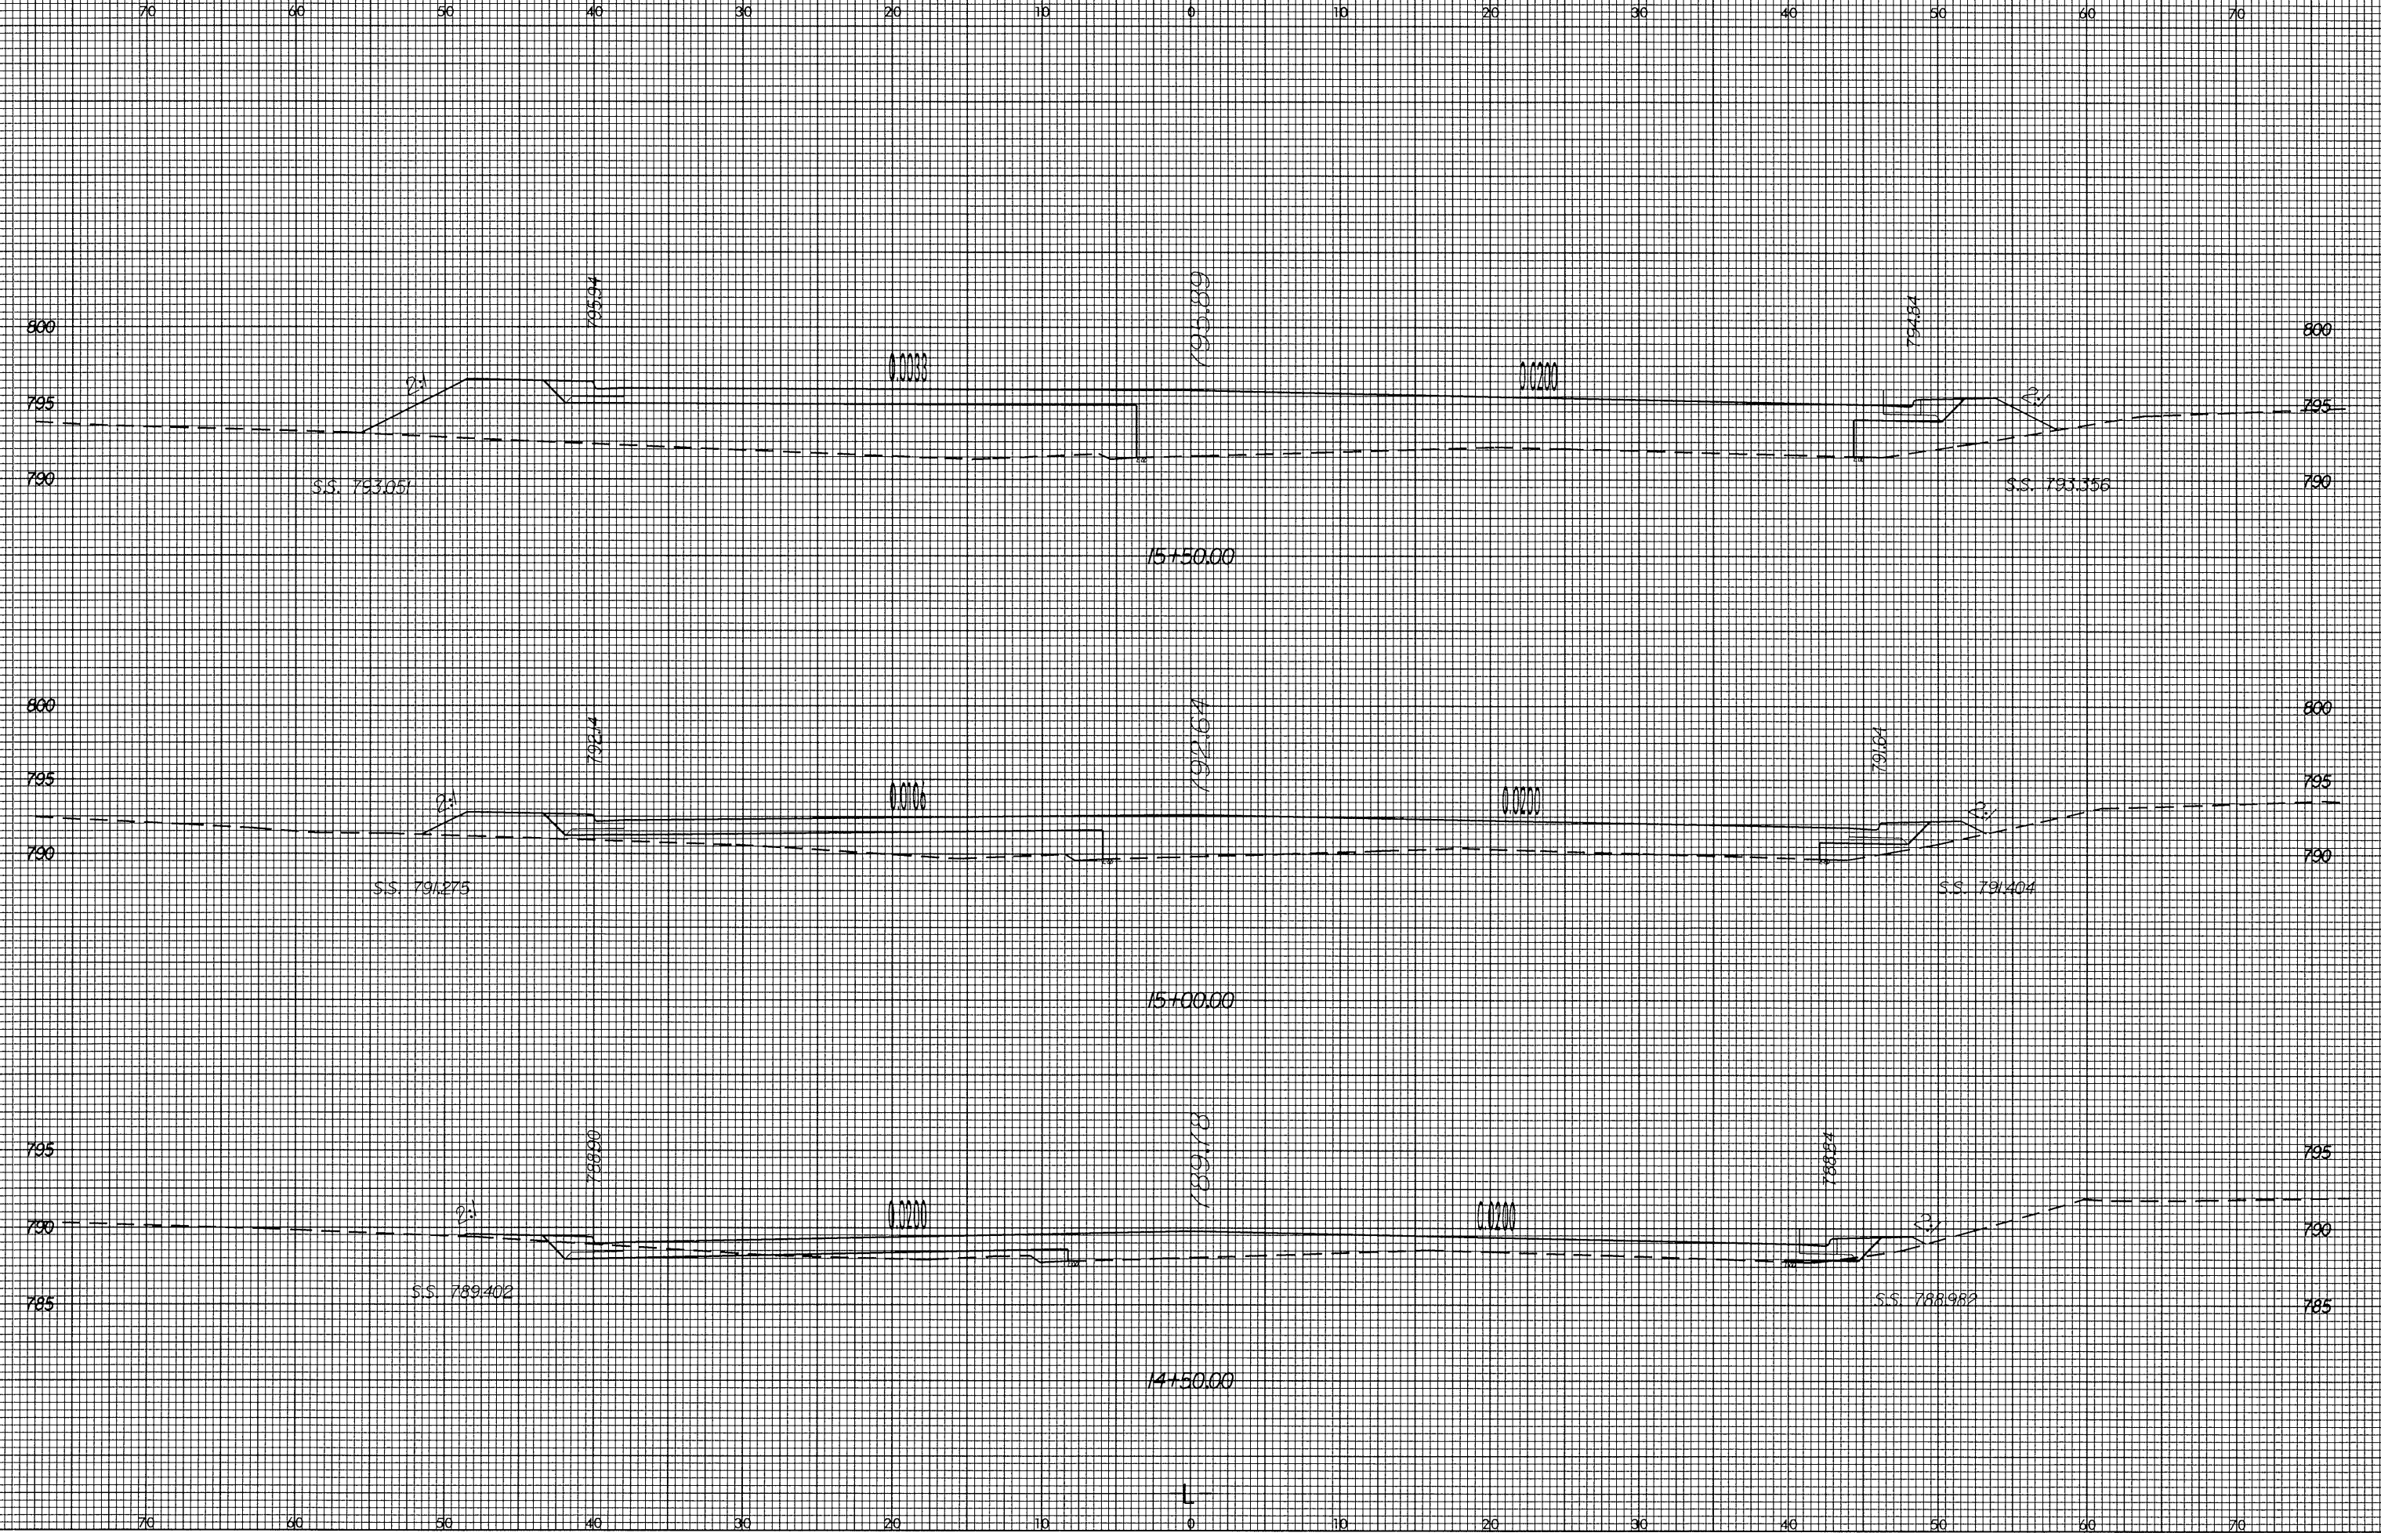

05 JUN 2004 14:32
E:\2102\1450\14501.dwg