



8/23/99

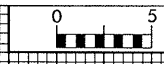

PROJ. REFERENCE NO.	SHEET NO.
I-2102	X-11

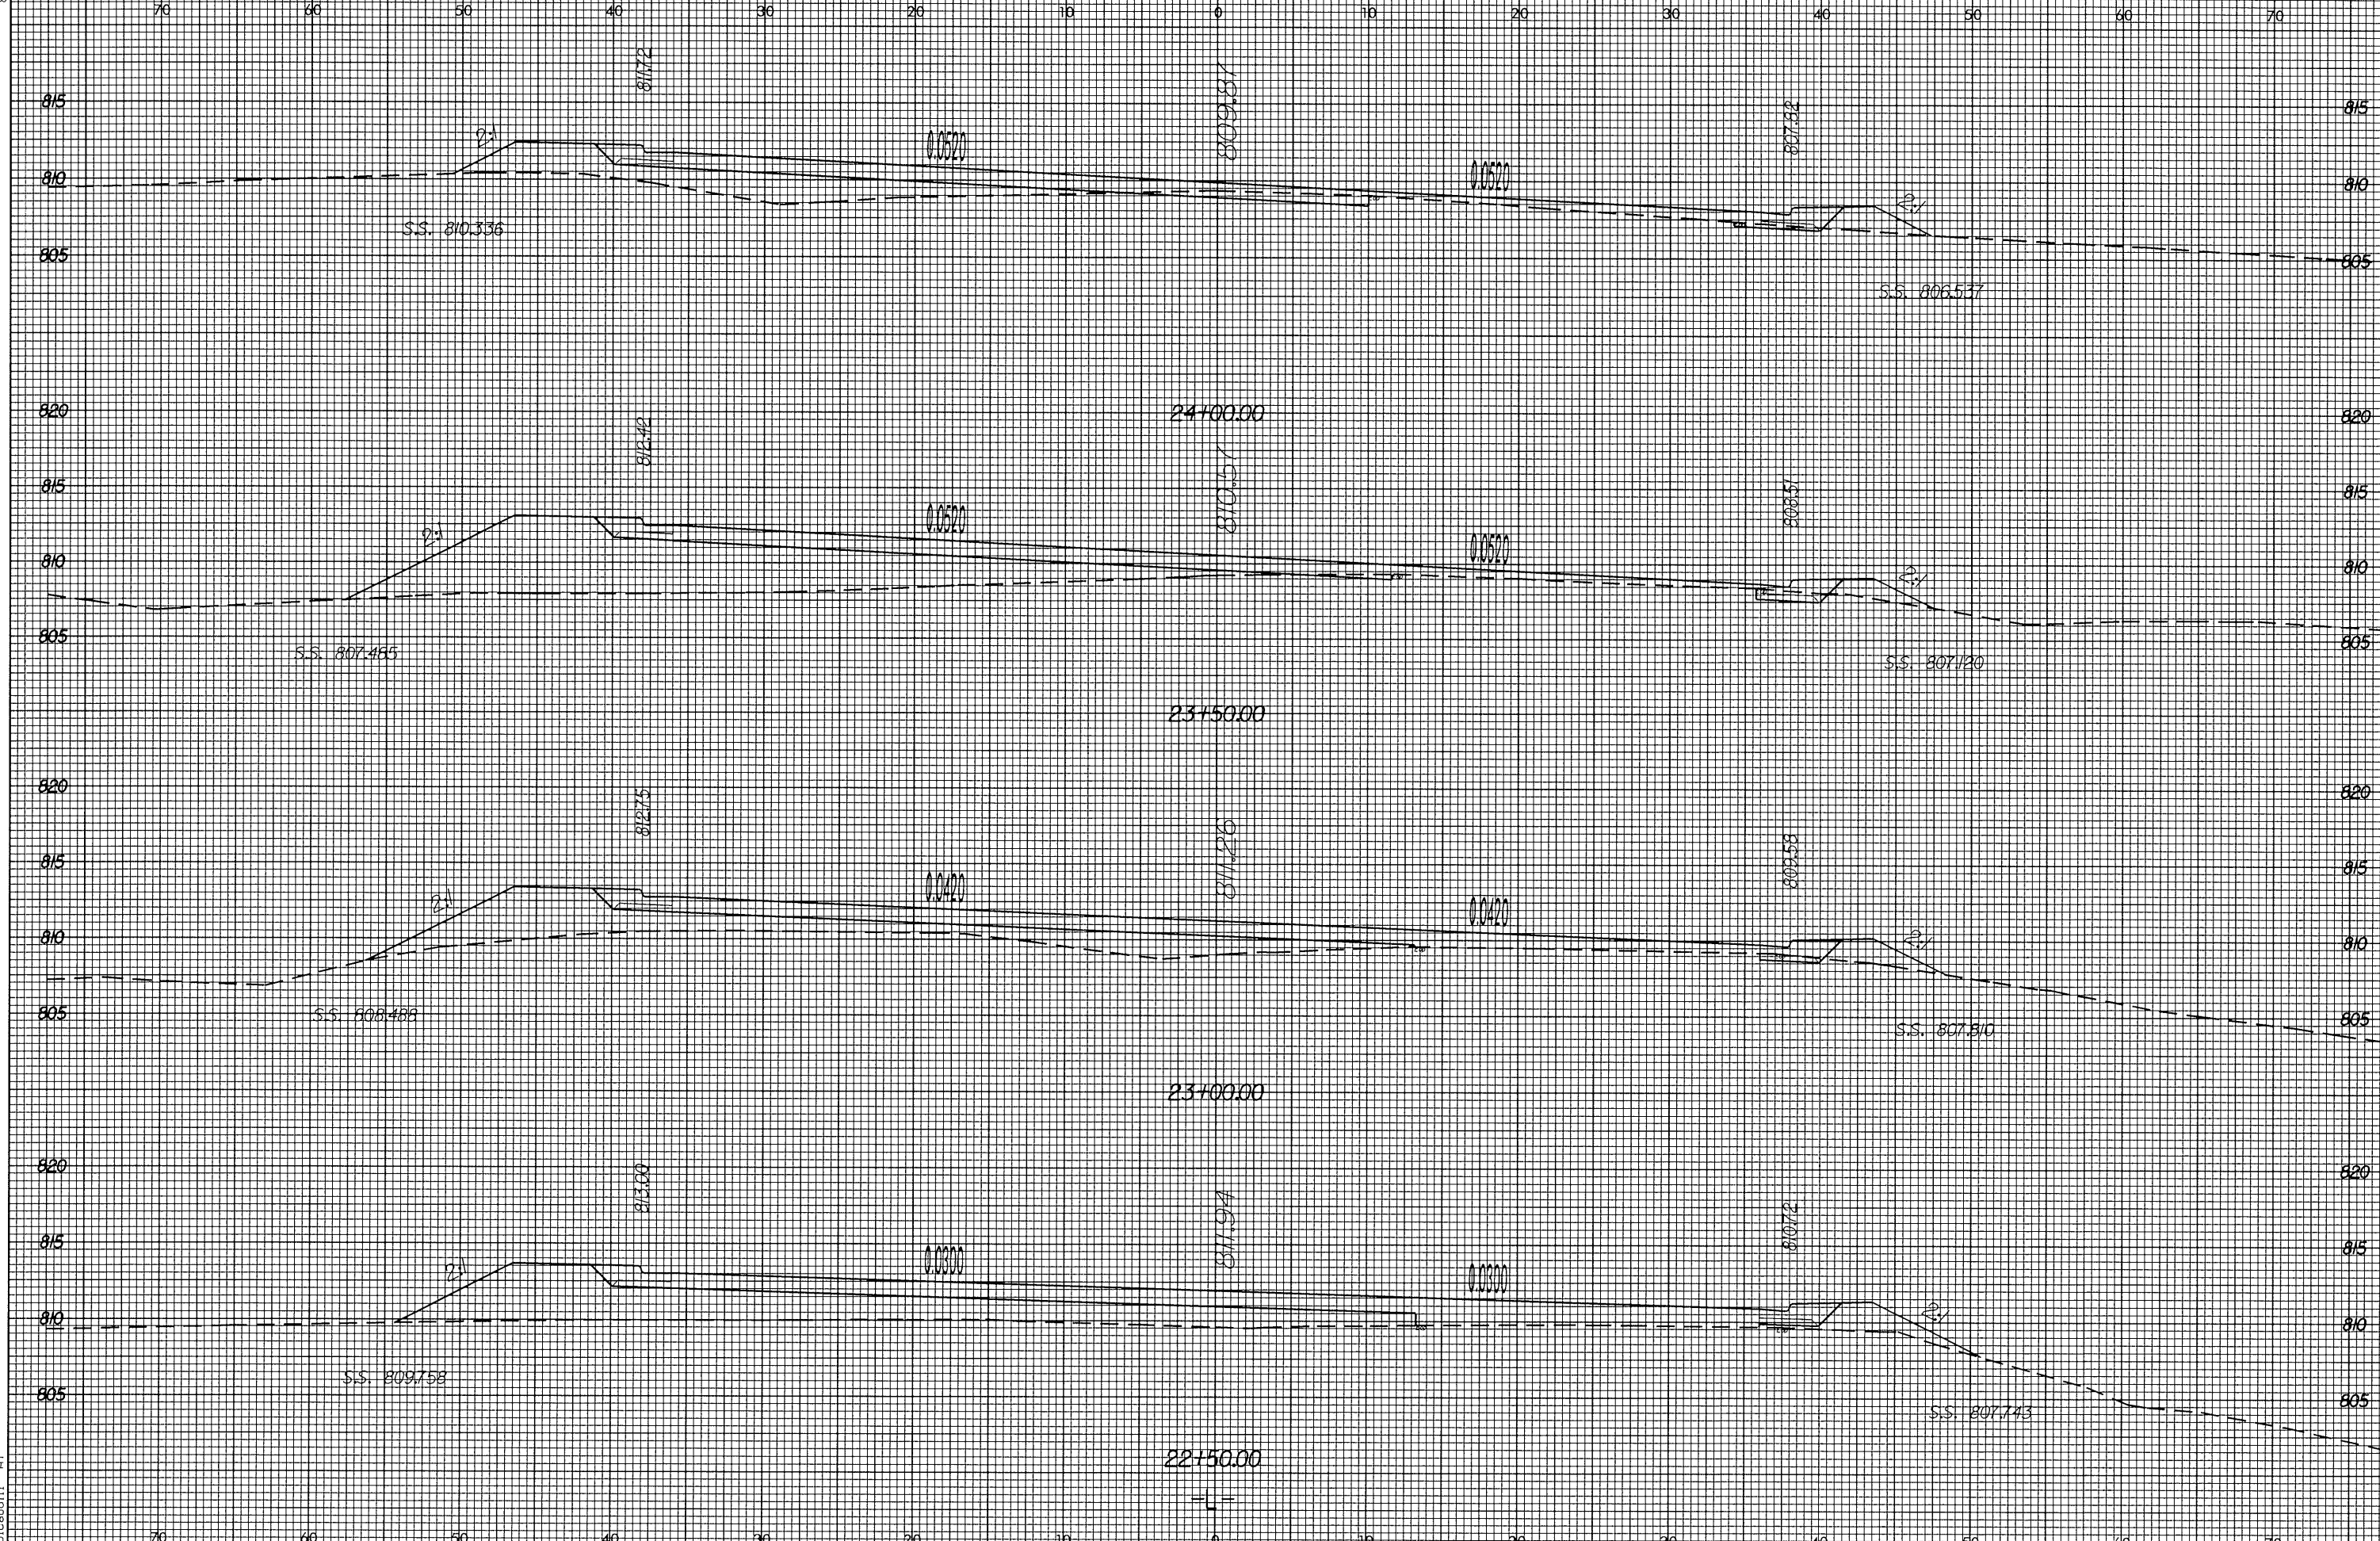

02 JUN 2006 14:34  
C:\Users\pca\Documents\pca\pca.dwg