
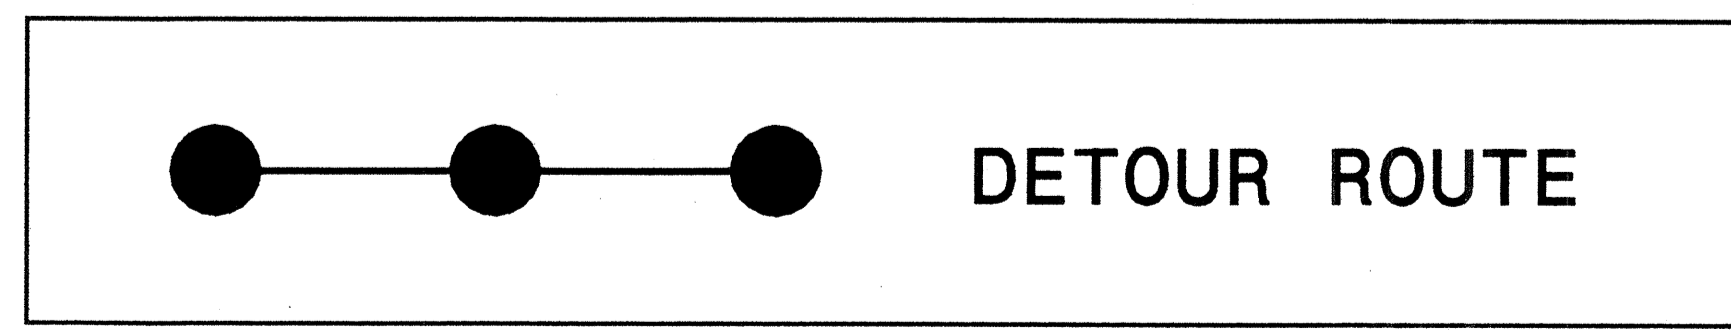


SIGNS

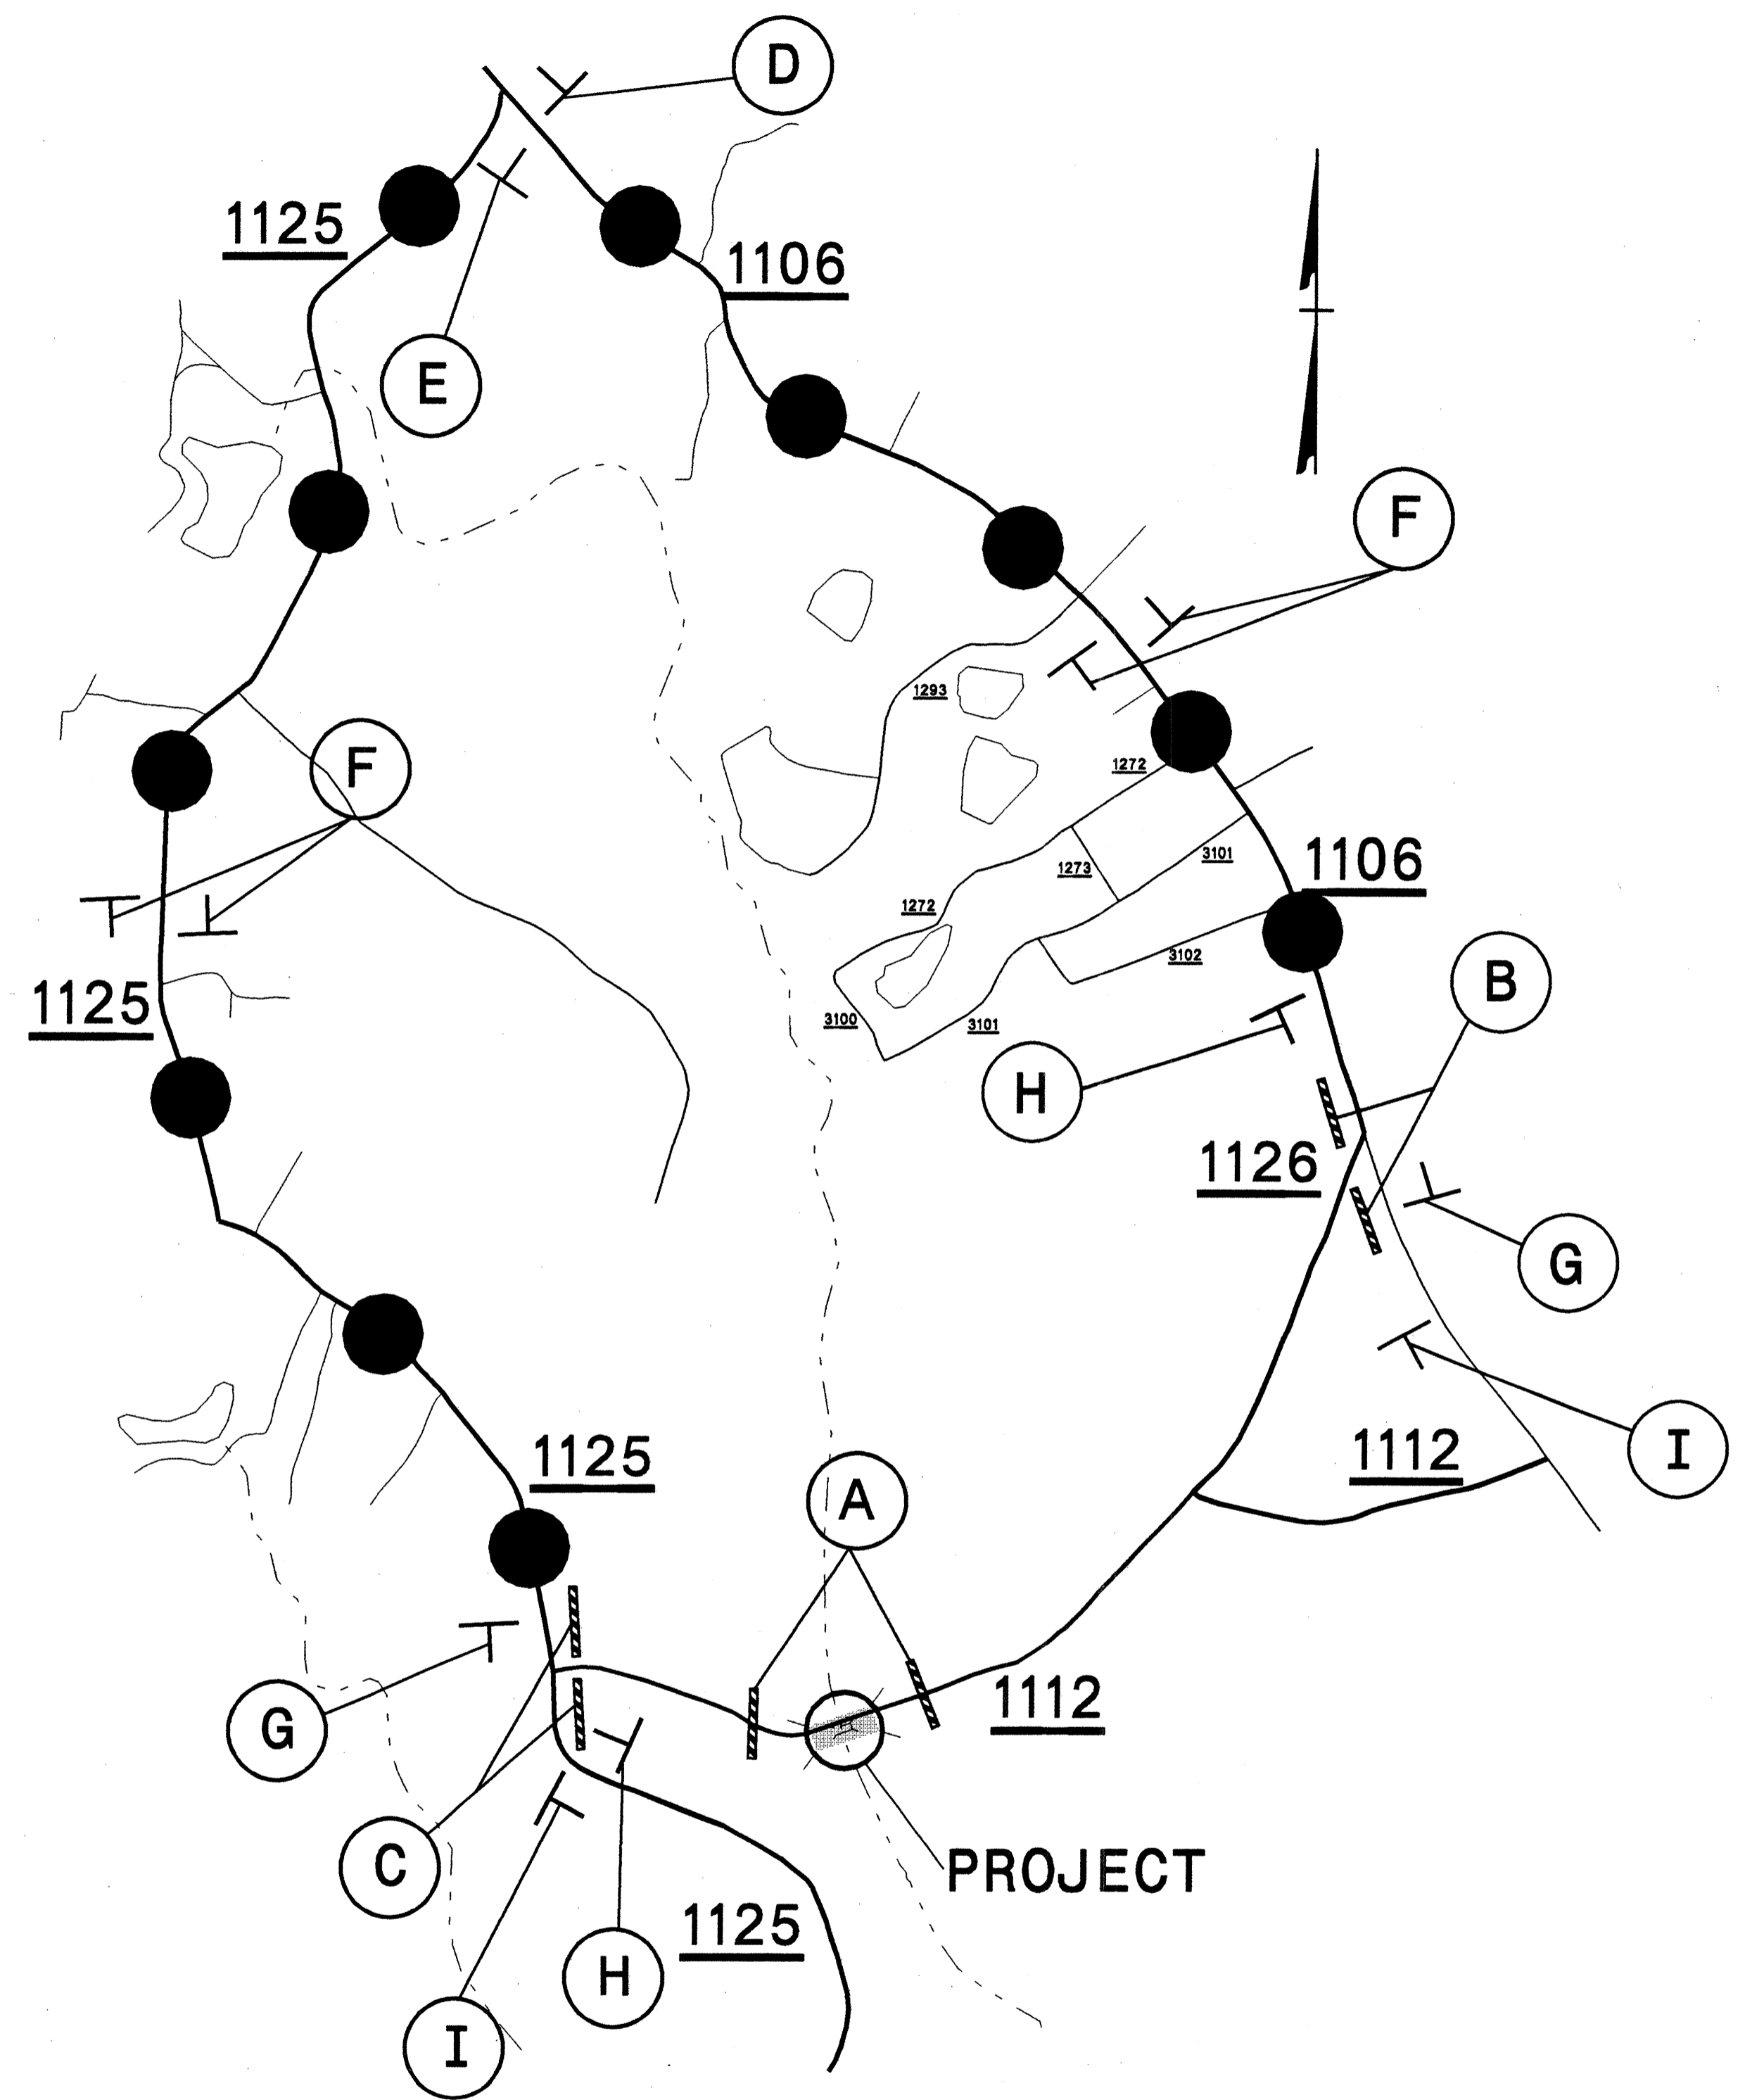

- A** ROAD CLOSED R11-2 48" X 30"
- B** ROAD CLOSED TO THRU TRAFFIC R11-4 60" X 30" M4-10R 48" X 18"
- C** ROAD CLOSED TO THRU TRAFFIC R11-4 60" X 30" M4-10L 48" X 18"
- D** LEWIS ROAD DETOUR M4-8 24" X 12" M6-1 L 21" X 15"
- E** LEWIS ROAD DETOUR M4-8 24" X 12" M6-1 21" X 15"
- F** LEWIS ROAD DETOUR M4-8 24" X 12" M6-3 21" X 15"
- G** ROAD CLOSED W20-3 48" X 48" NEXT LEFT SP-4L 42" X 12"
- H** ROAD CLOSED W20-3 48" X 48" NEXT RIGHT SP-4R 42" X 12"
- I** END DETOUR M4-8 A 24" X 18"

05-MAR-2004 10:28
 L:\TCP\B3840_TC_Tcp5.dgn
 JHuttrell AT TE1018798

APPROVED: *Joseph Ishak* DATE: 2/9/04



DETOUR MAP		REVISIONS	
SCALE:	NONE		
DATE:	2/23/04		
DWG. BY:	JLF		
DESIGN BY:	JLF		
REVIEWED BY:	JI		