


STATE OF NORTH CAROLINA
DIVISION OF HIGHWAYS

T.I.P. NO.	SHEET NO.
B-3840	UO-1

UTILITIES BY OTHERS PLANS GASTON COUNTY

LOCATION: BRIDGE 52 OVER SOUTH CROWDERS CREEK
ON SR 1112 (LEWIS ROAD)

TYPE OF WORK: UTILITIES

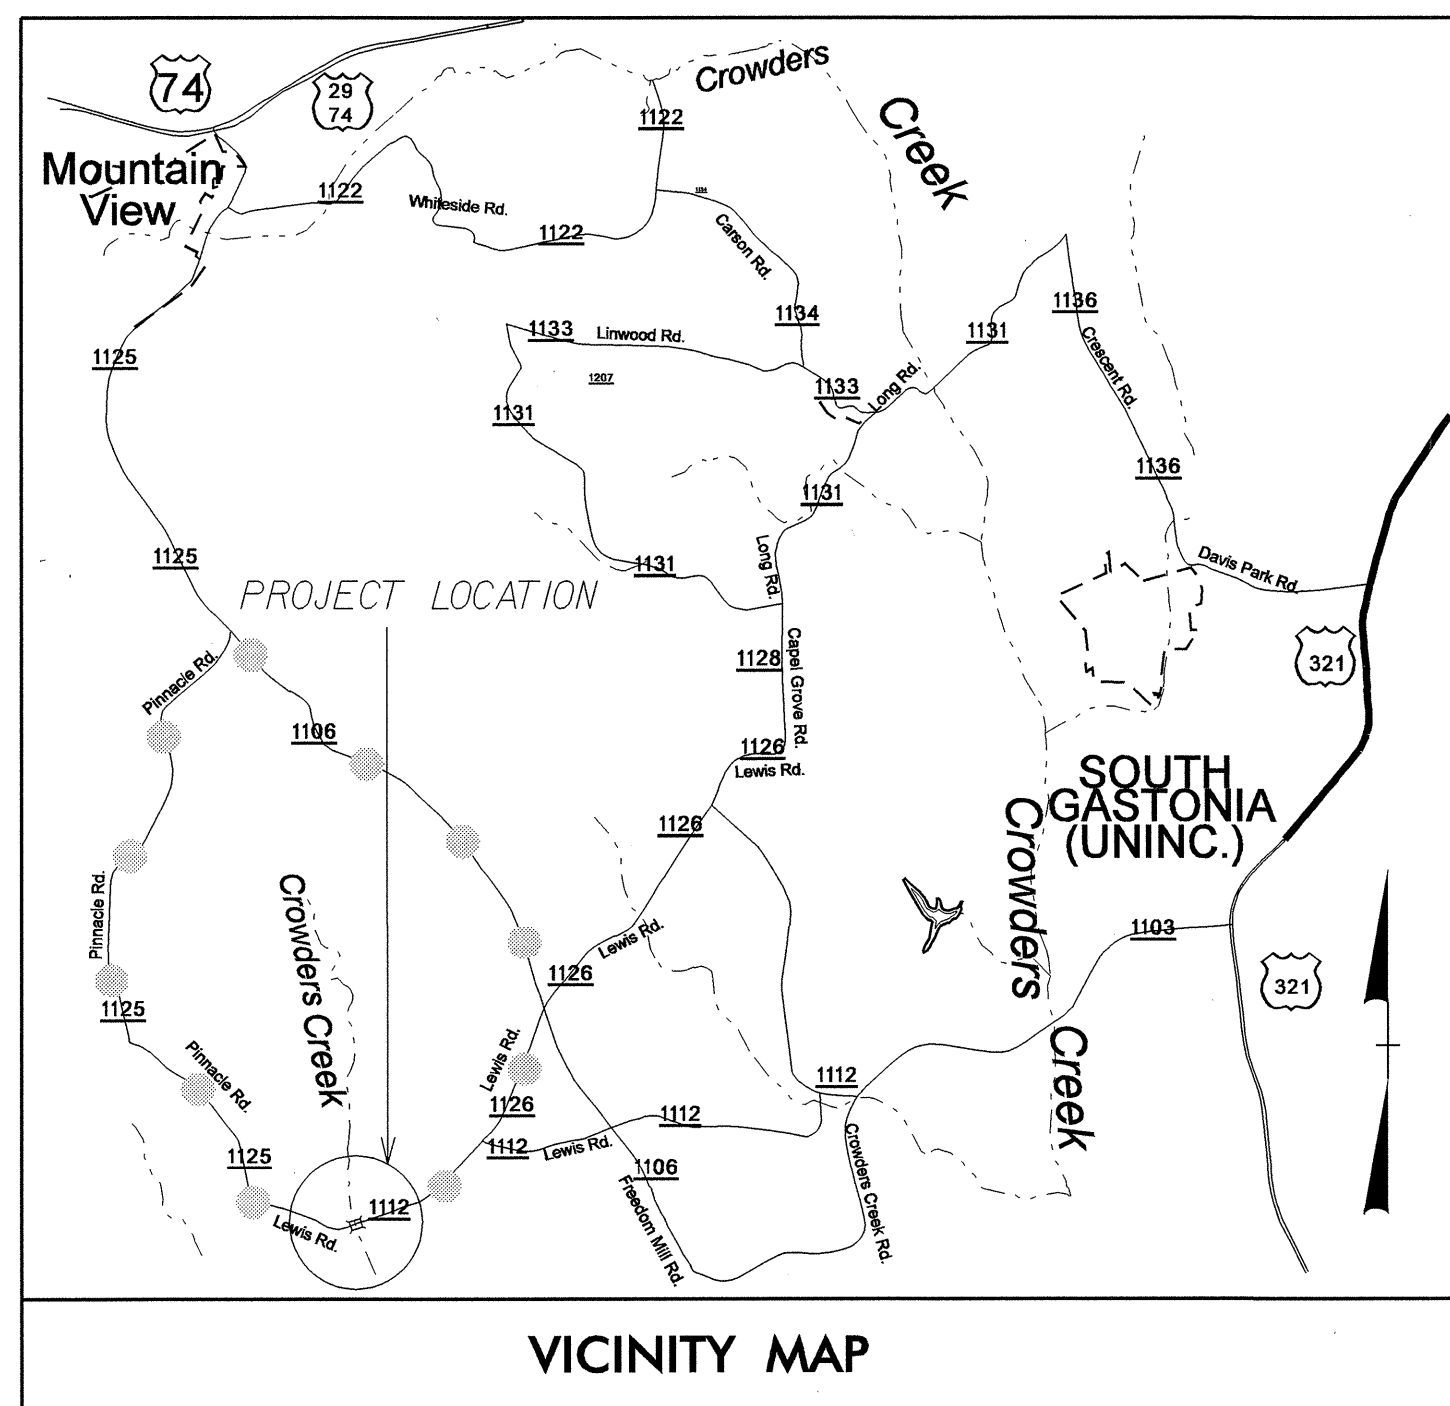


VICINITY MAP

OFF SITE DETOUR

TIP: B-3840

BEGIN TIP PROJECT B-3840
-L- STA. 10+00.00

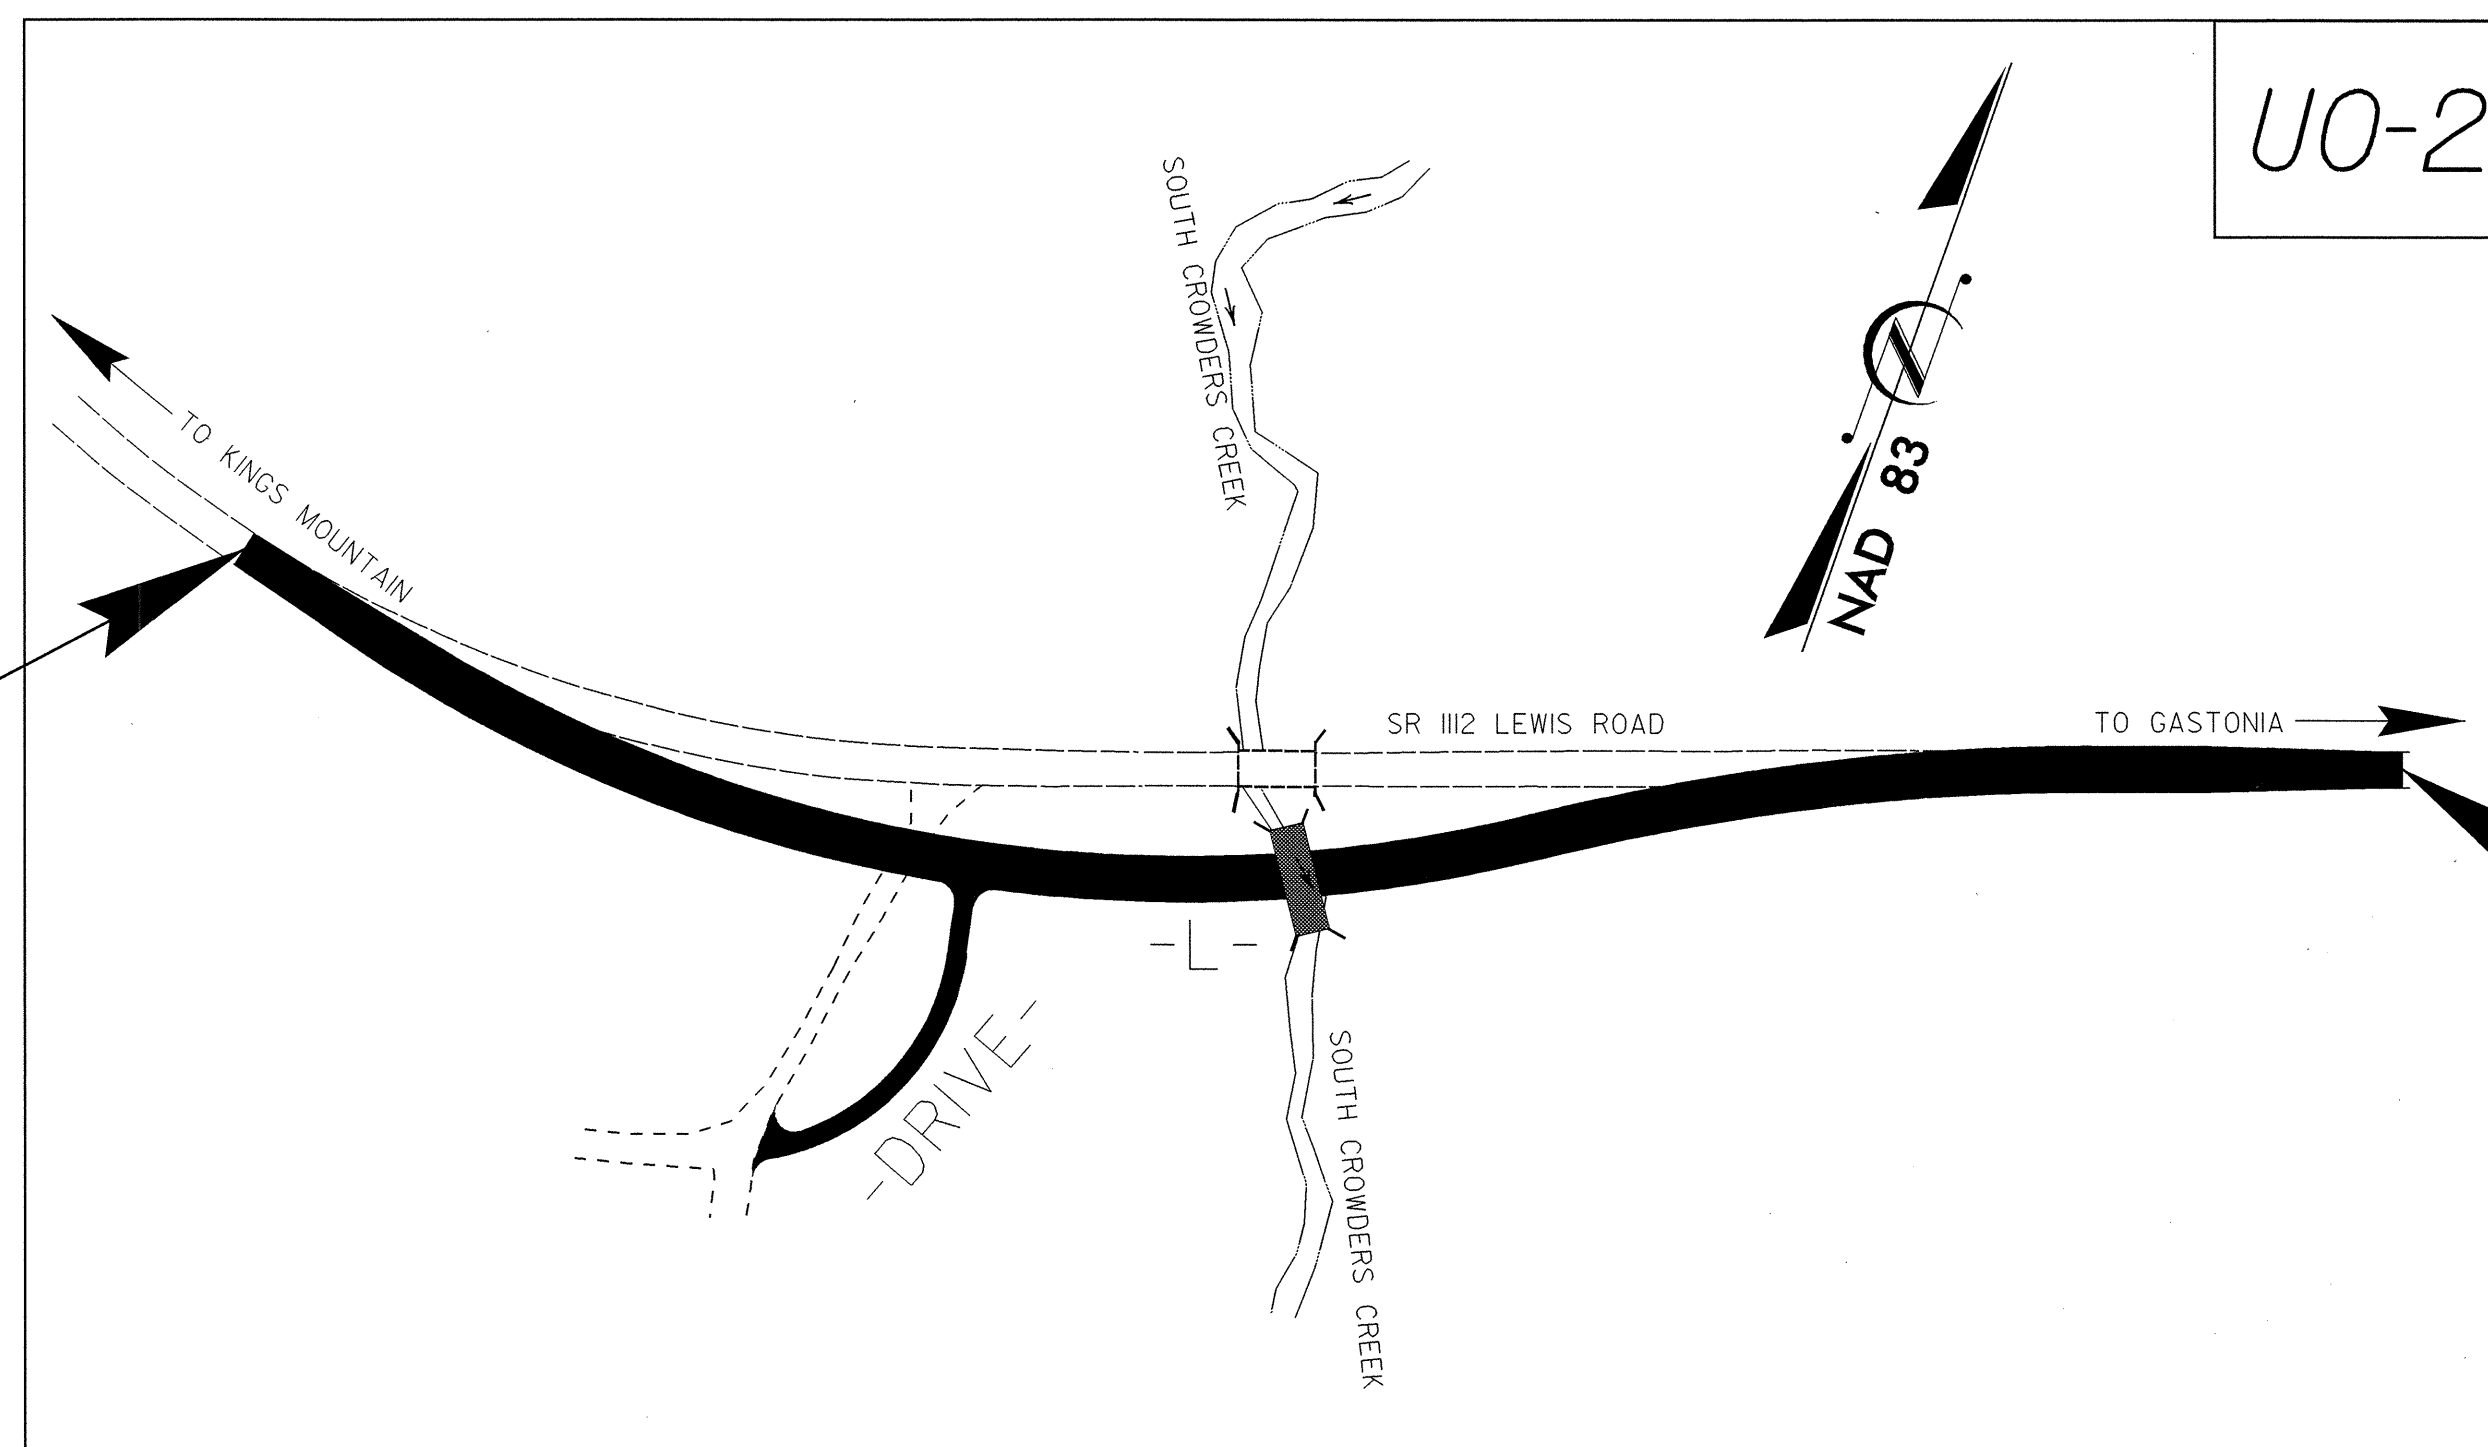

END TIP PROJECT B-3840
-L- STA. 21+65.00

INDEX OF SHEETS

SHEET NO.	DESCRIPTION
UO-1	TITLE SHEET
UO-2	UTILITIES BY OTHERS PLAN SHEET

UTILITIES BY OTHERS ON PROJECT

- (1) RUTHERFORD EMC
- (2) BELL SOUTH
- (3) TIME WARNER