

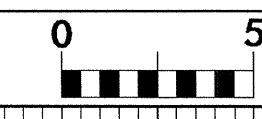
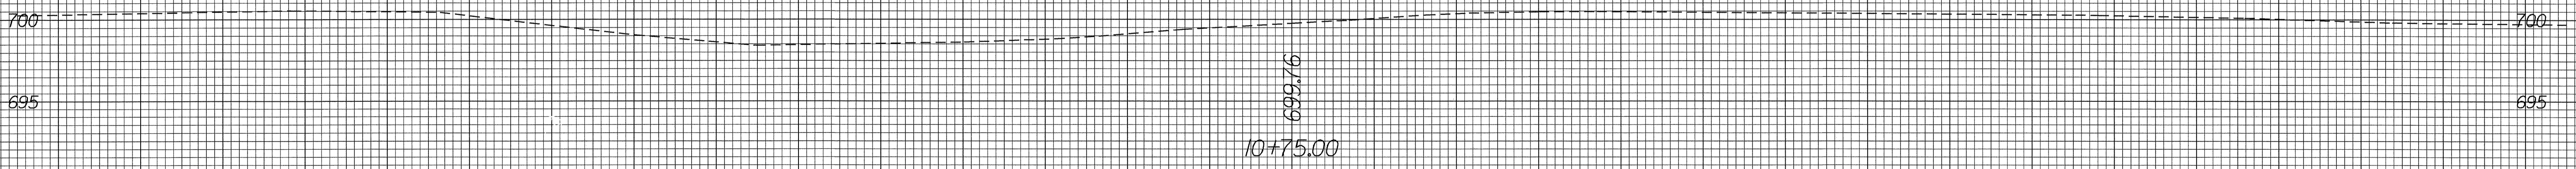
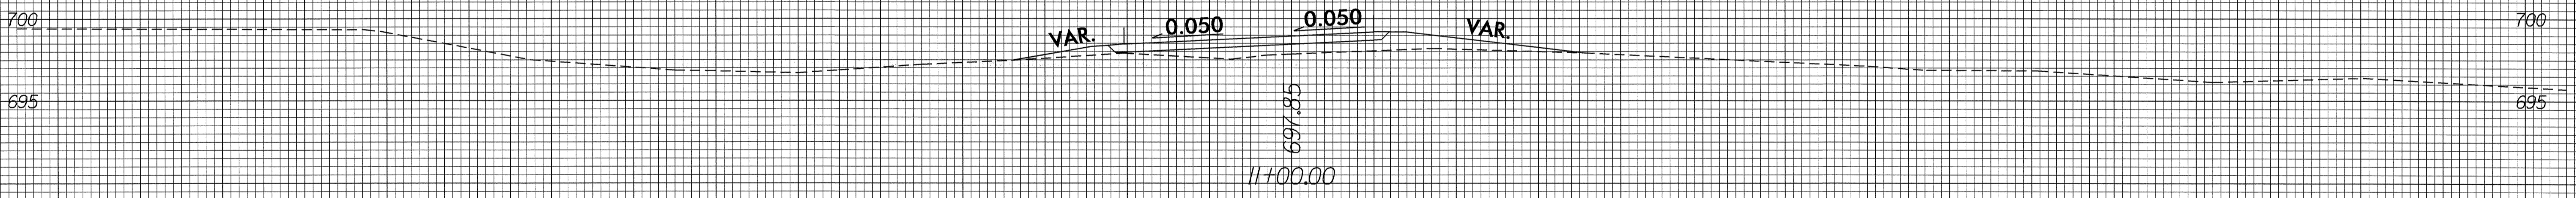


8/23/99

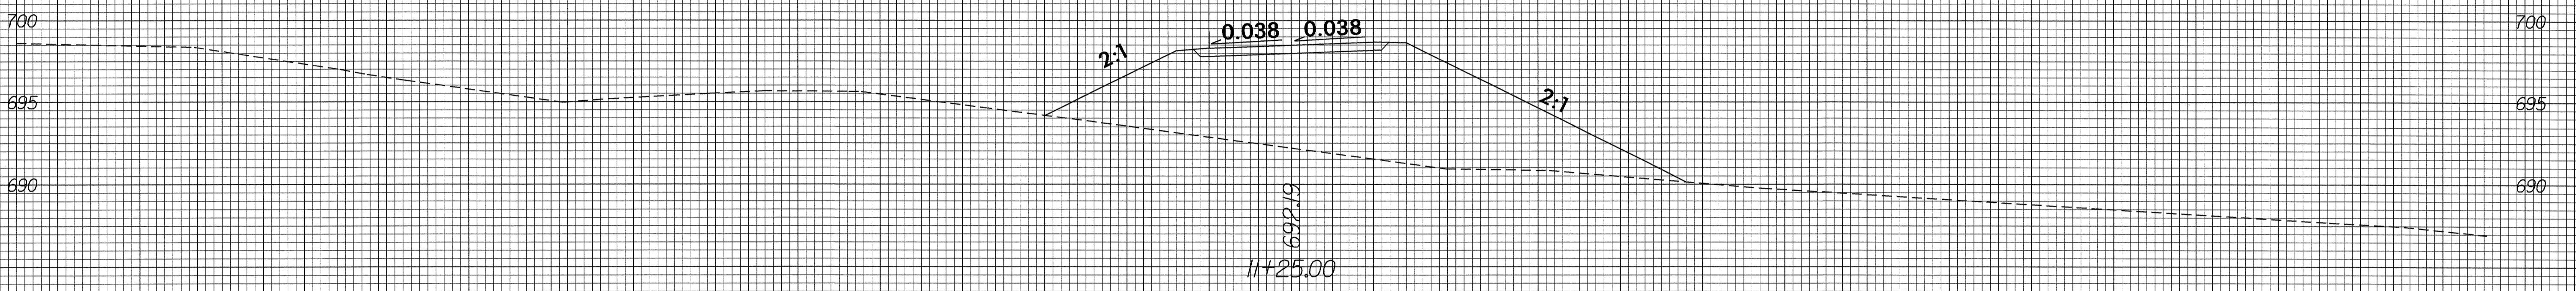

PROJ. REFERENCE NO.	SHEET NO.
B-3840	X-9

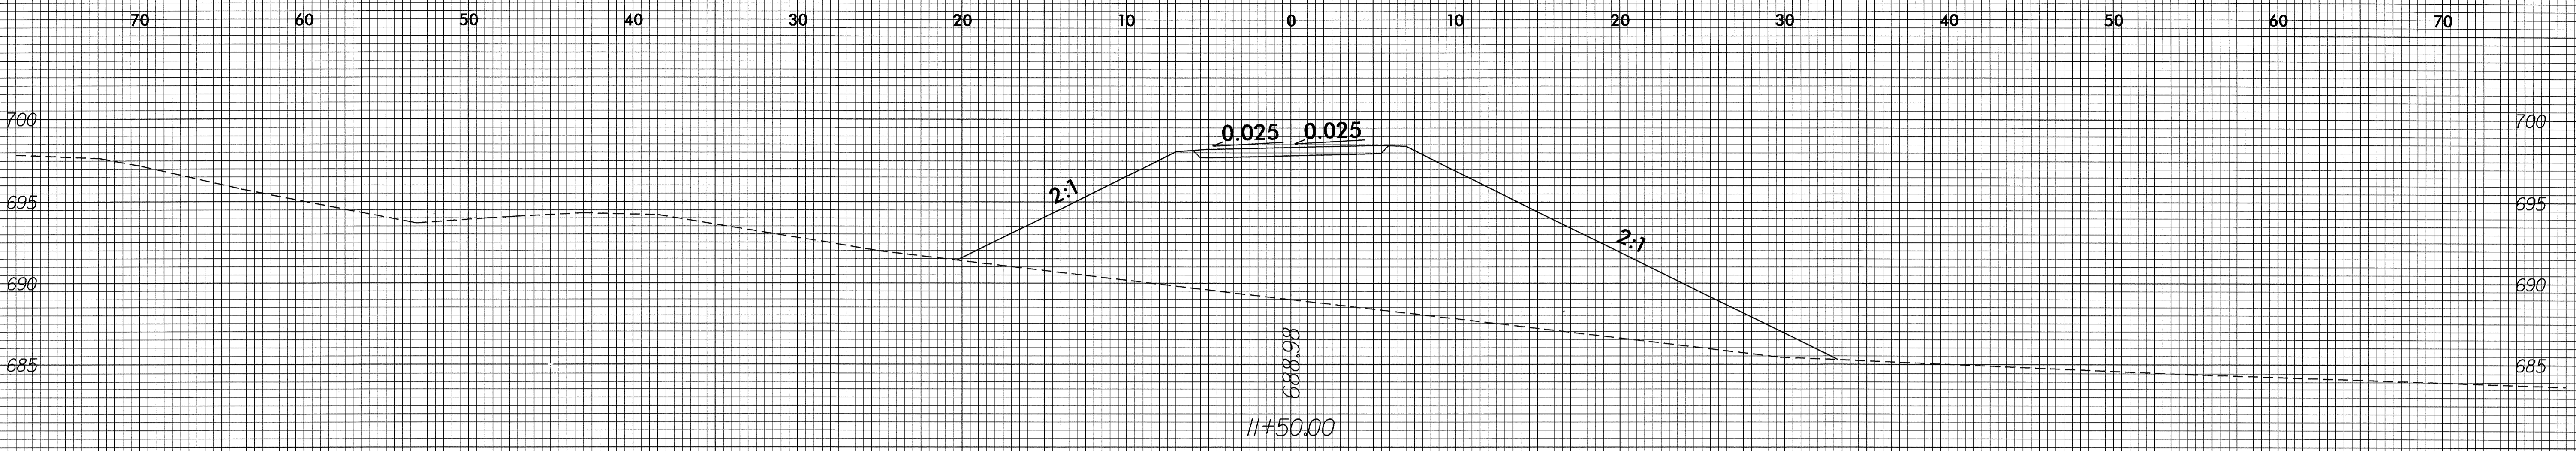

DRIVE

19-JUL-2004 07:27
R:\XSC\DRIVE_XP\RD203033
JBMauney AT RD203033