





8/23/99

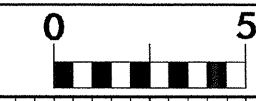

PROJ. REFERENCE NO.  
B-3840

SHEET NO.  
X-6

70 60 50 40 30 20 10 0 10 20 30 40 50 60 70

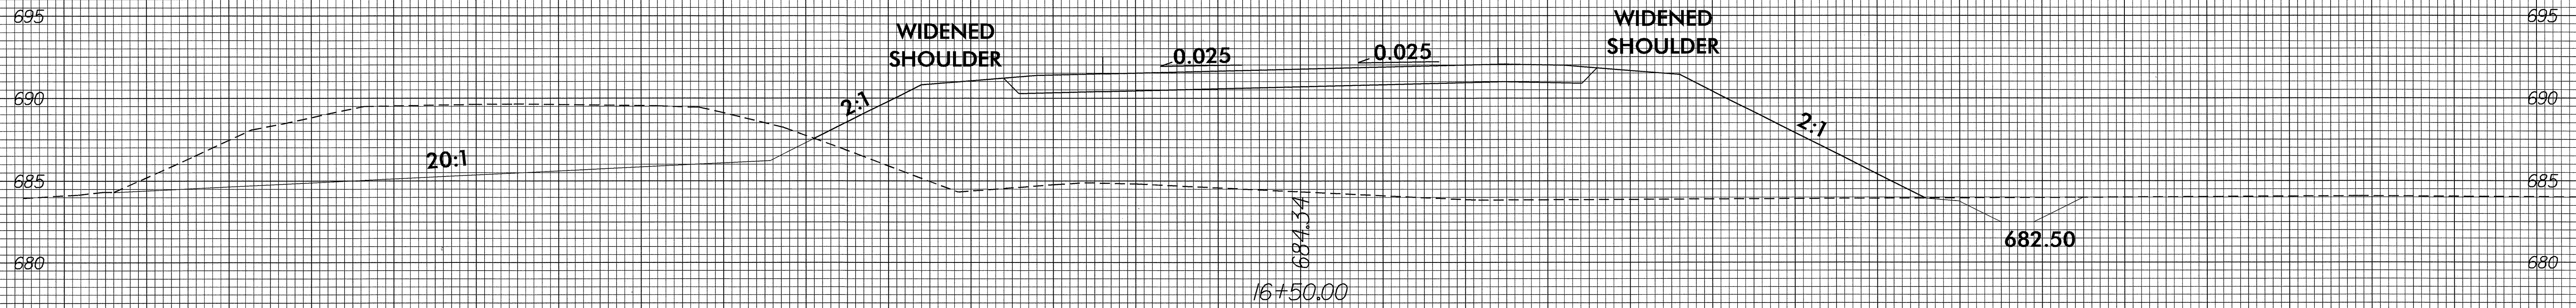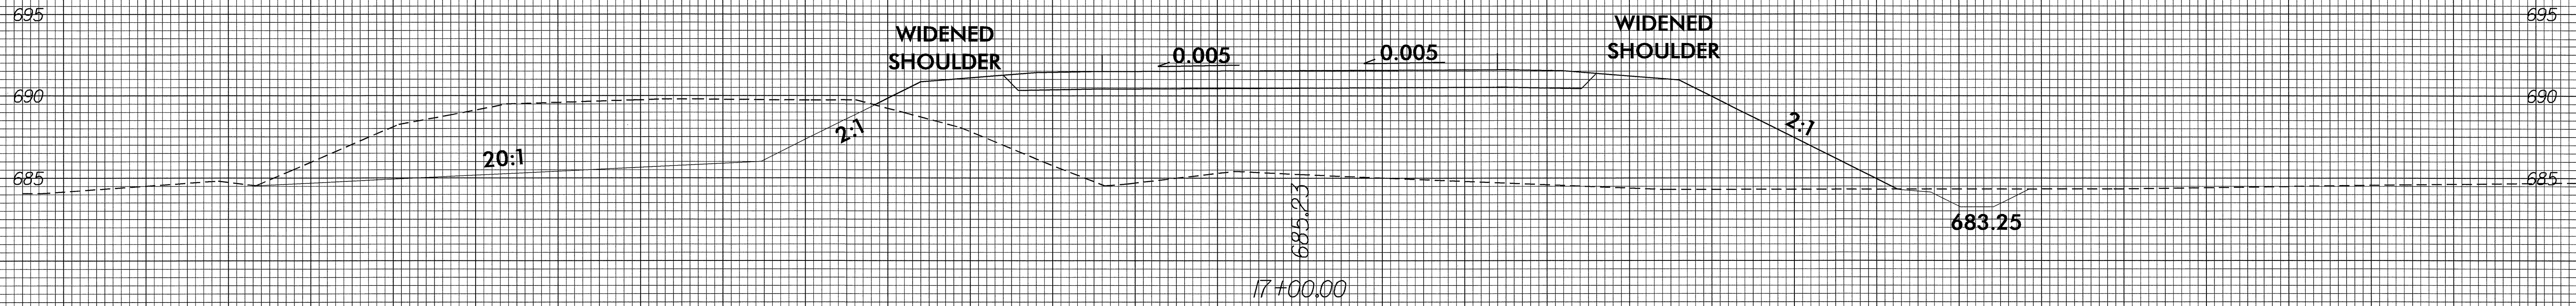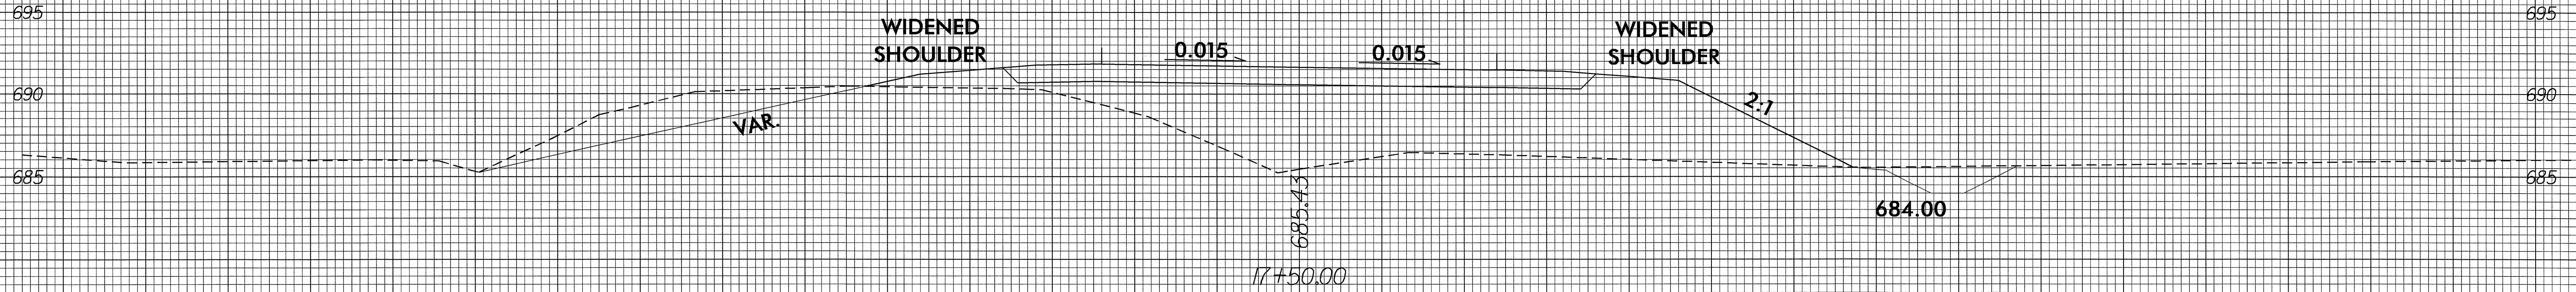

26-JUL-2004 09:26  
f:\XSC\l...xp\d9r0203033  
JBMauney A1 RD203033

70 60 50 40 30 20 10 0 10 20 30 40 50 60 70