



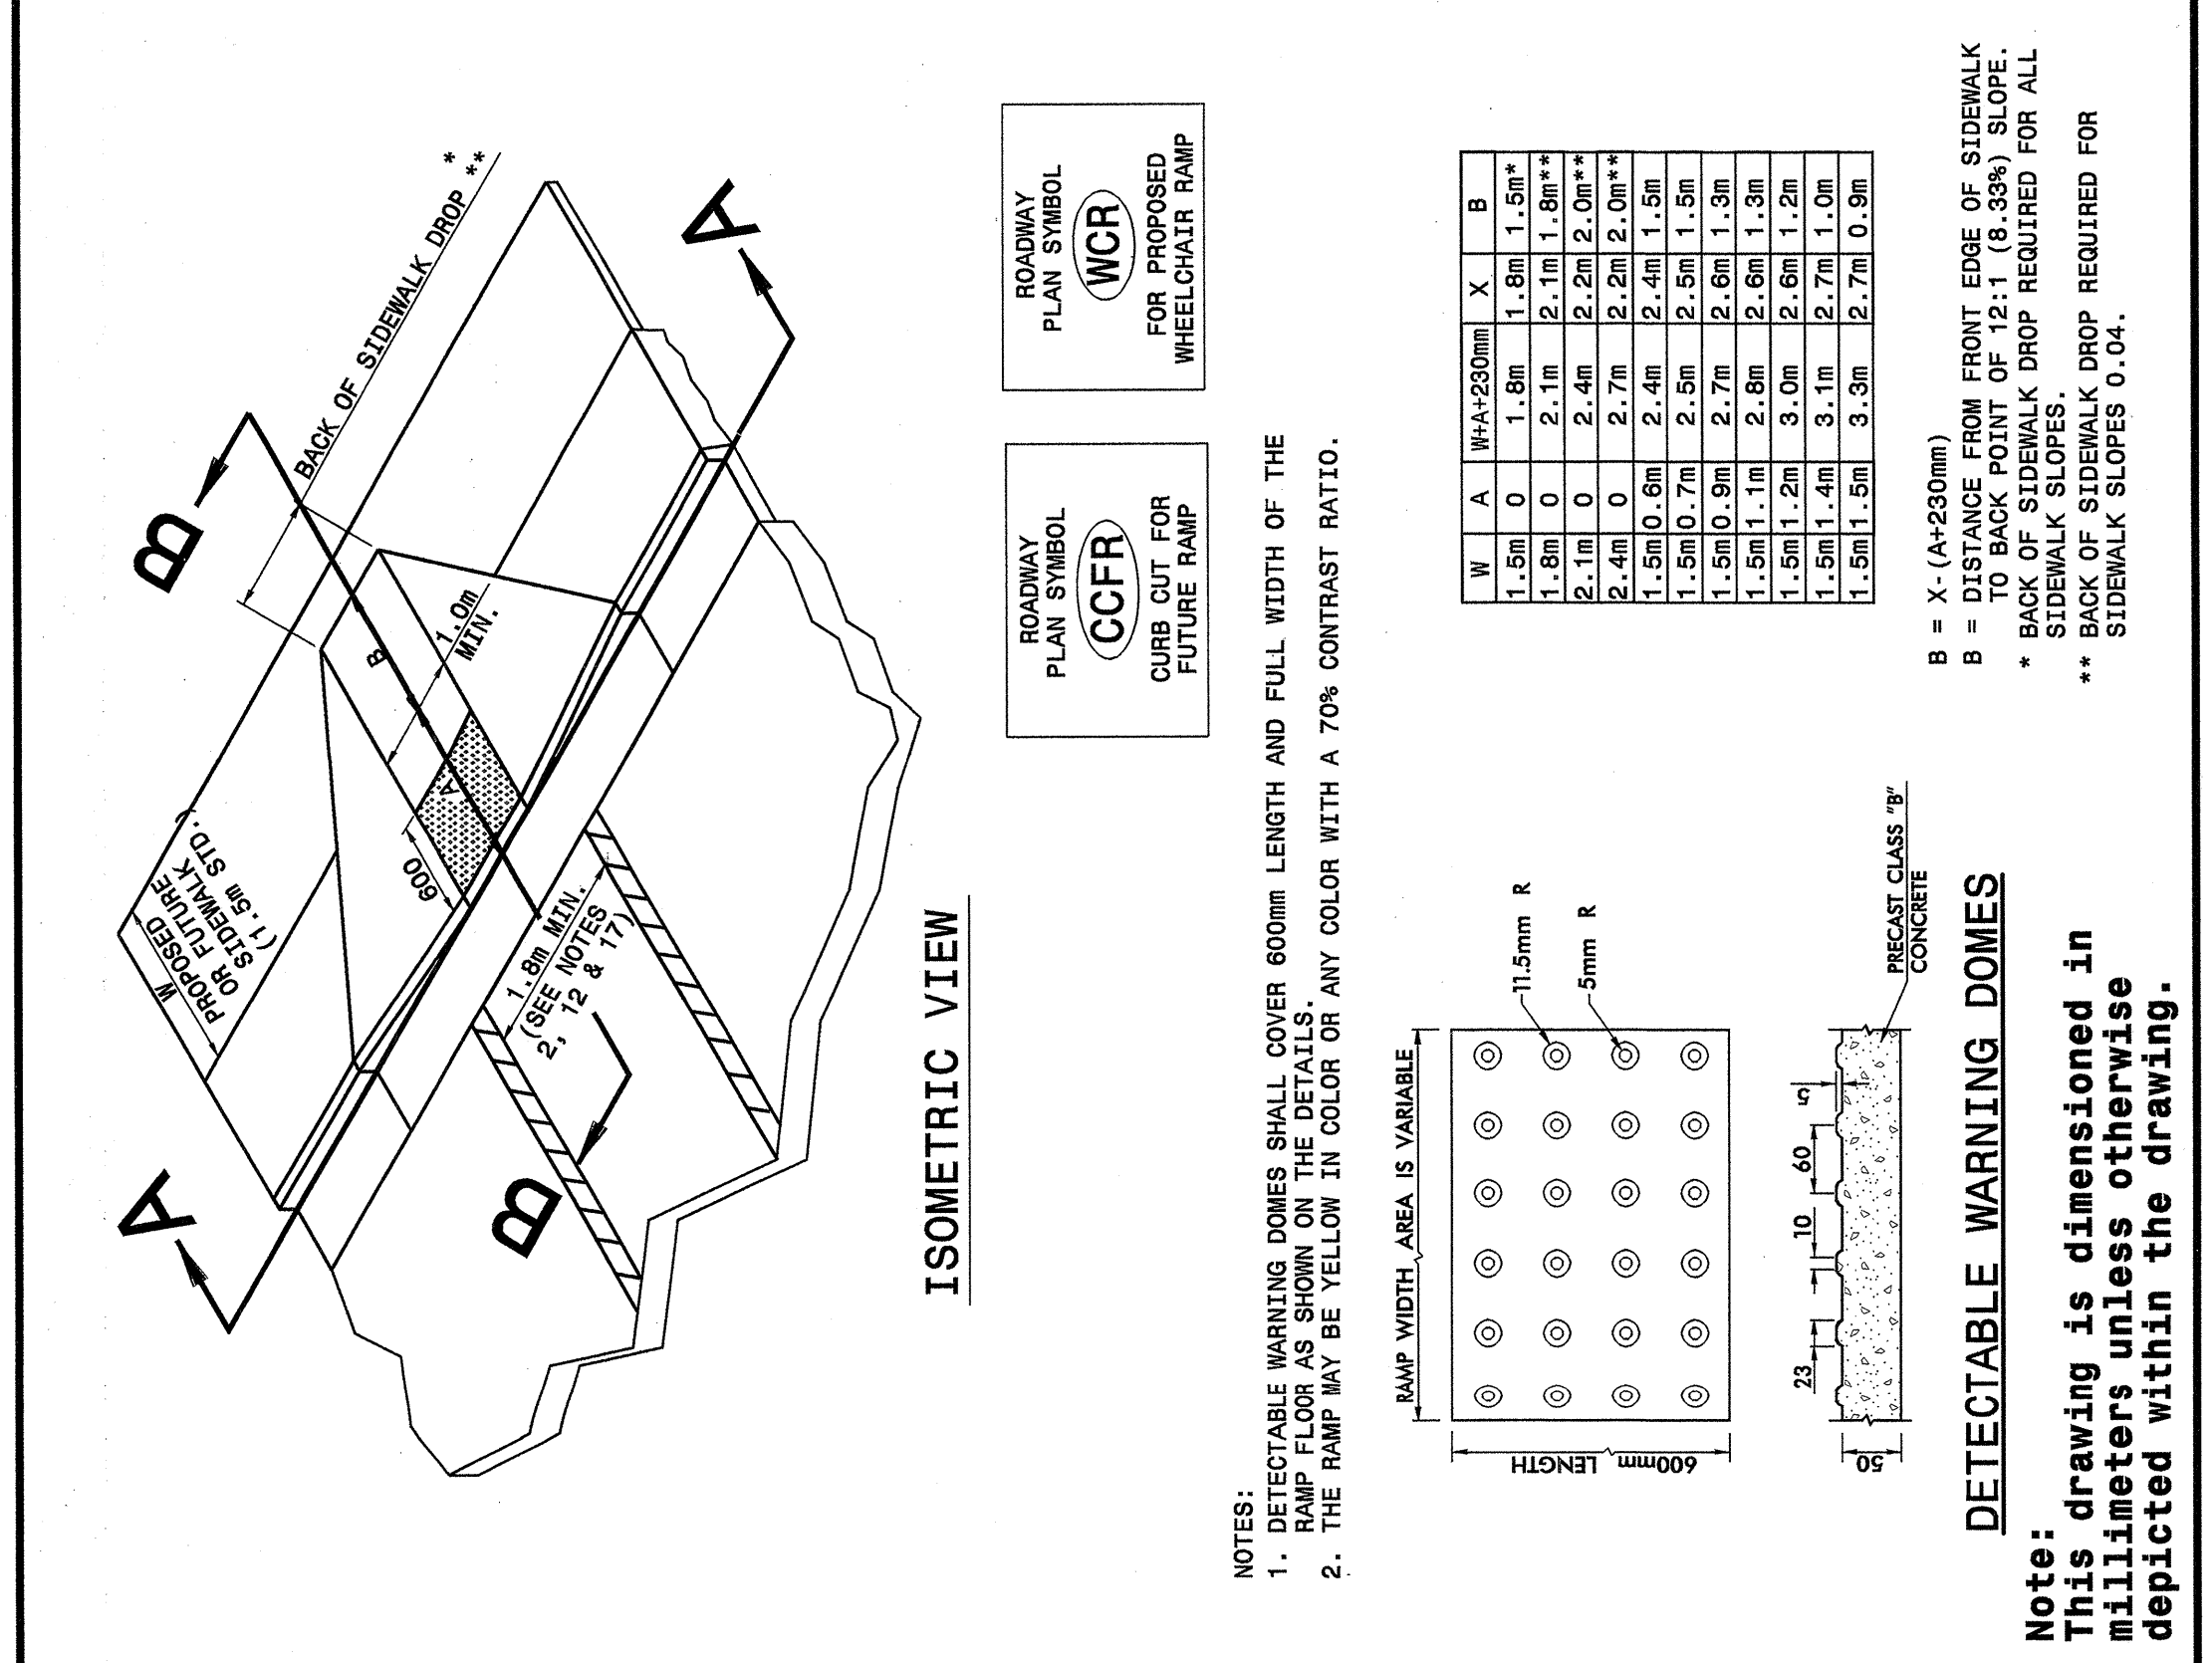

STATE OF NORTH CAROLINA
DEPT. OF TRANSPORTATION
DIVISION OF HIGHWAYS
RALEIGH, N.C.

METRIC DETAIL DRAWING FOR
WHEELCHAIR RAMP
CURB CUT

SHEET 1 OF 4
848D05

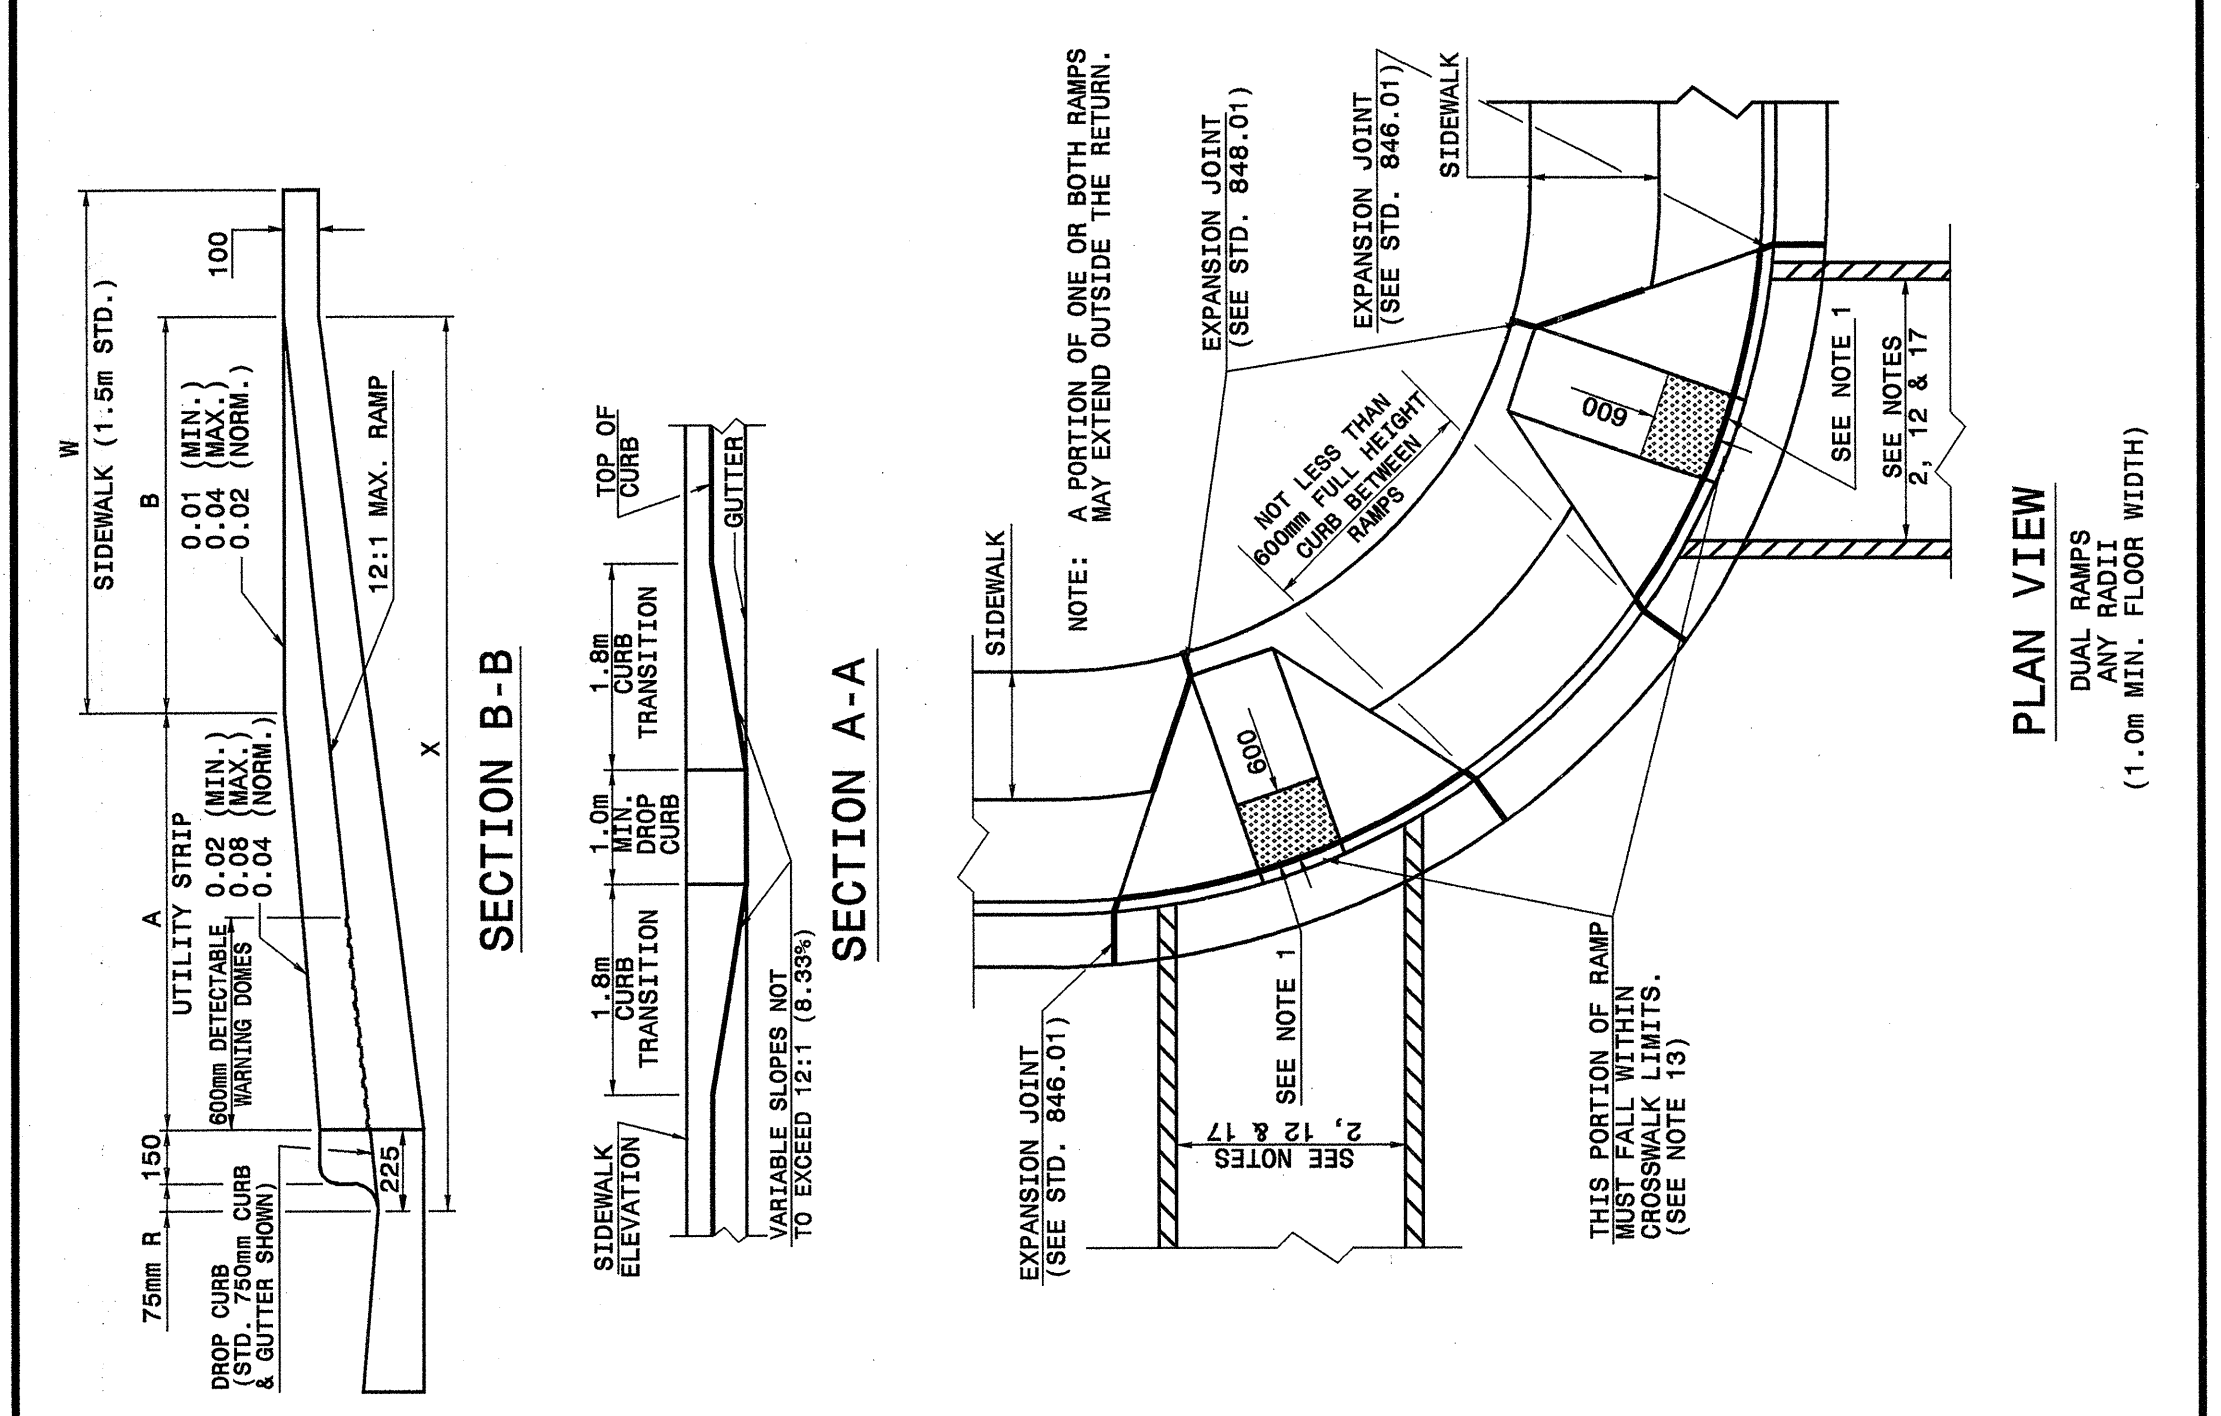

STATE OF NORTH CAROLINA
DEPT. OF TRANSPORTATION
DIVISION OF HIGHWAYS
RALEIGH, N.C.



METRIC DETAIL DRAWING FOR
WHEELCHAIR RAMP
CURB CUT

SHEET 1 OF 4
848D05

STATE OF NORTH CAROLINA
DEPT. OF TRANSPORTATION
DIVISION OF HIGHWAYS
RALEIGH, N.C.

METRIC DETAIL DRAWING FOR
RETROFITTING DETECTABLE WARNING DOMES
ONTO EXISTING WHEELCHAIR RAMP
CURB CUT

SHEET 2 OF 4
848D05

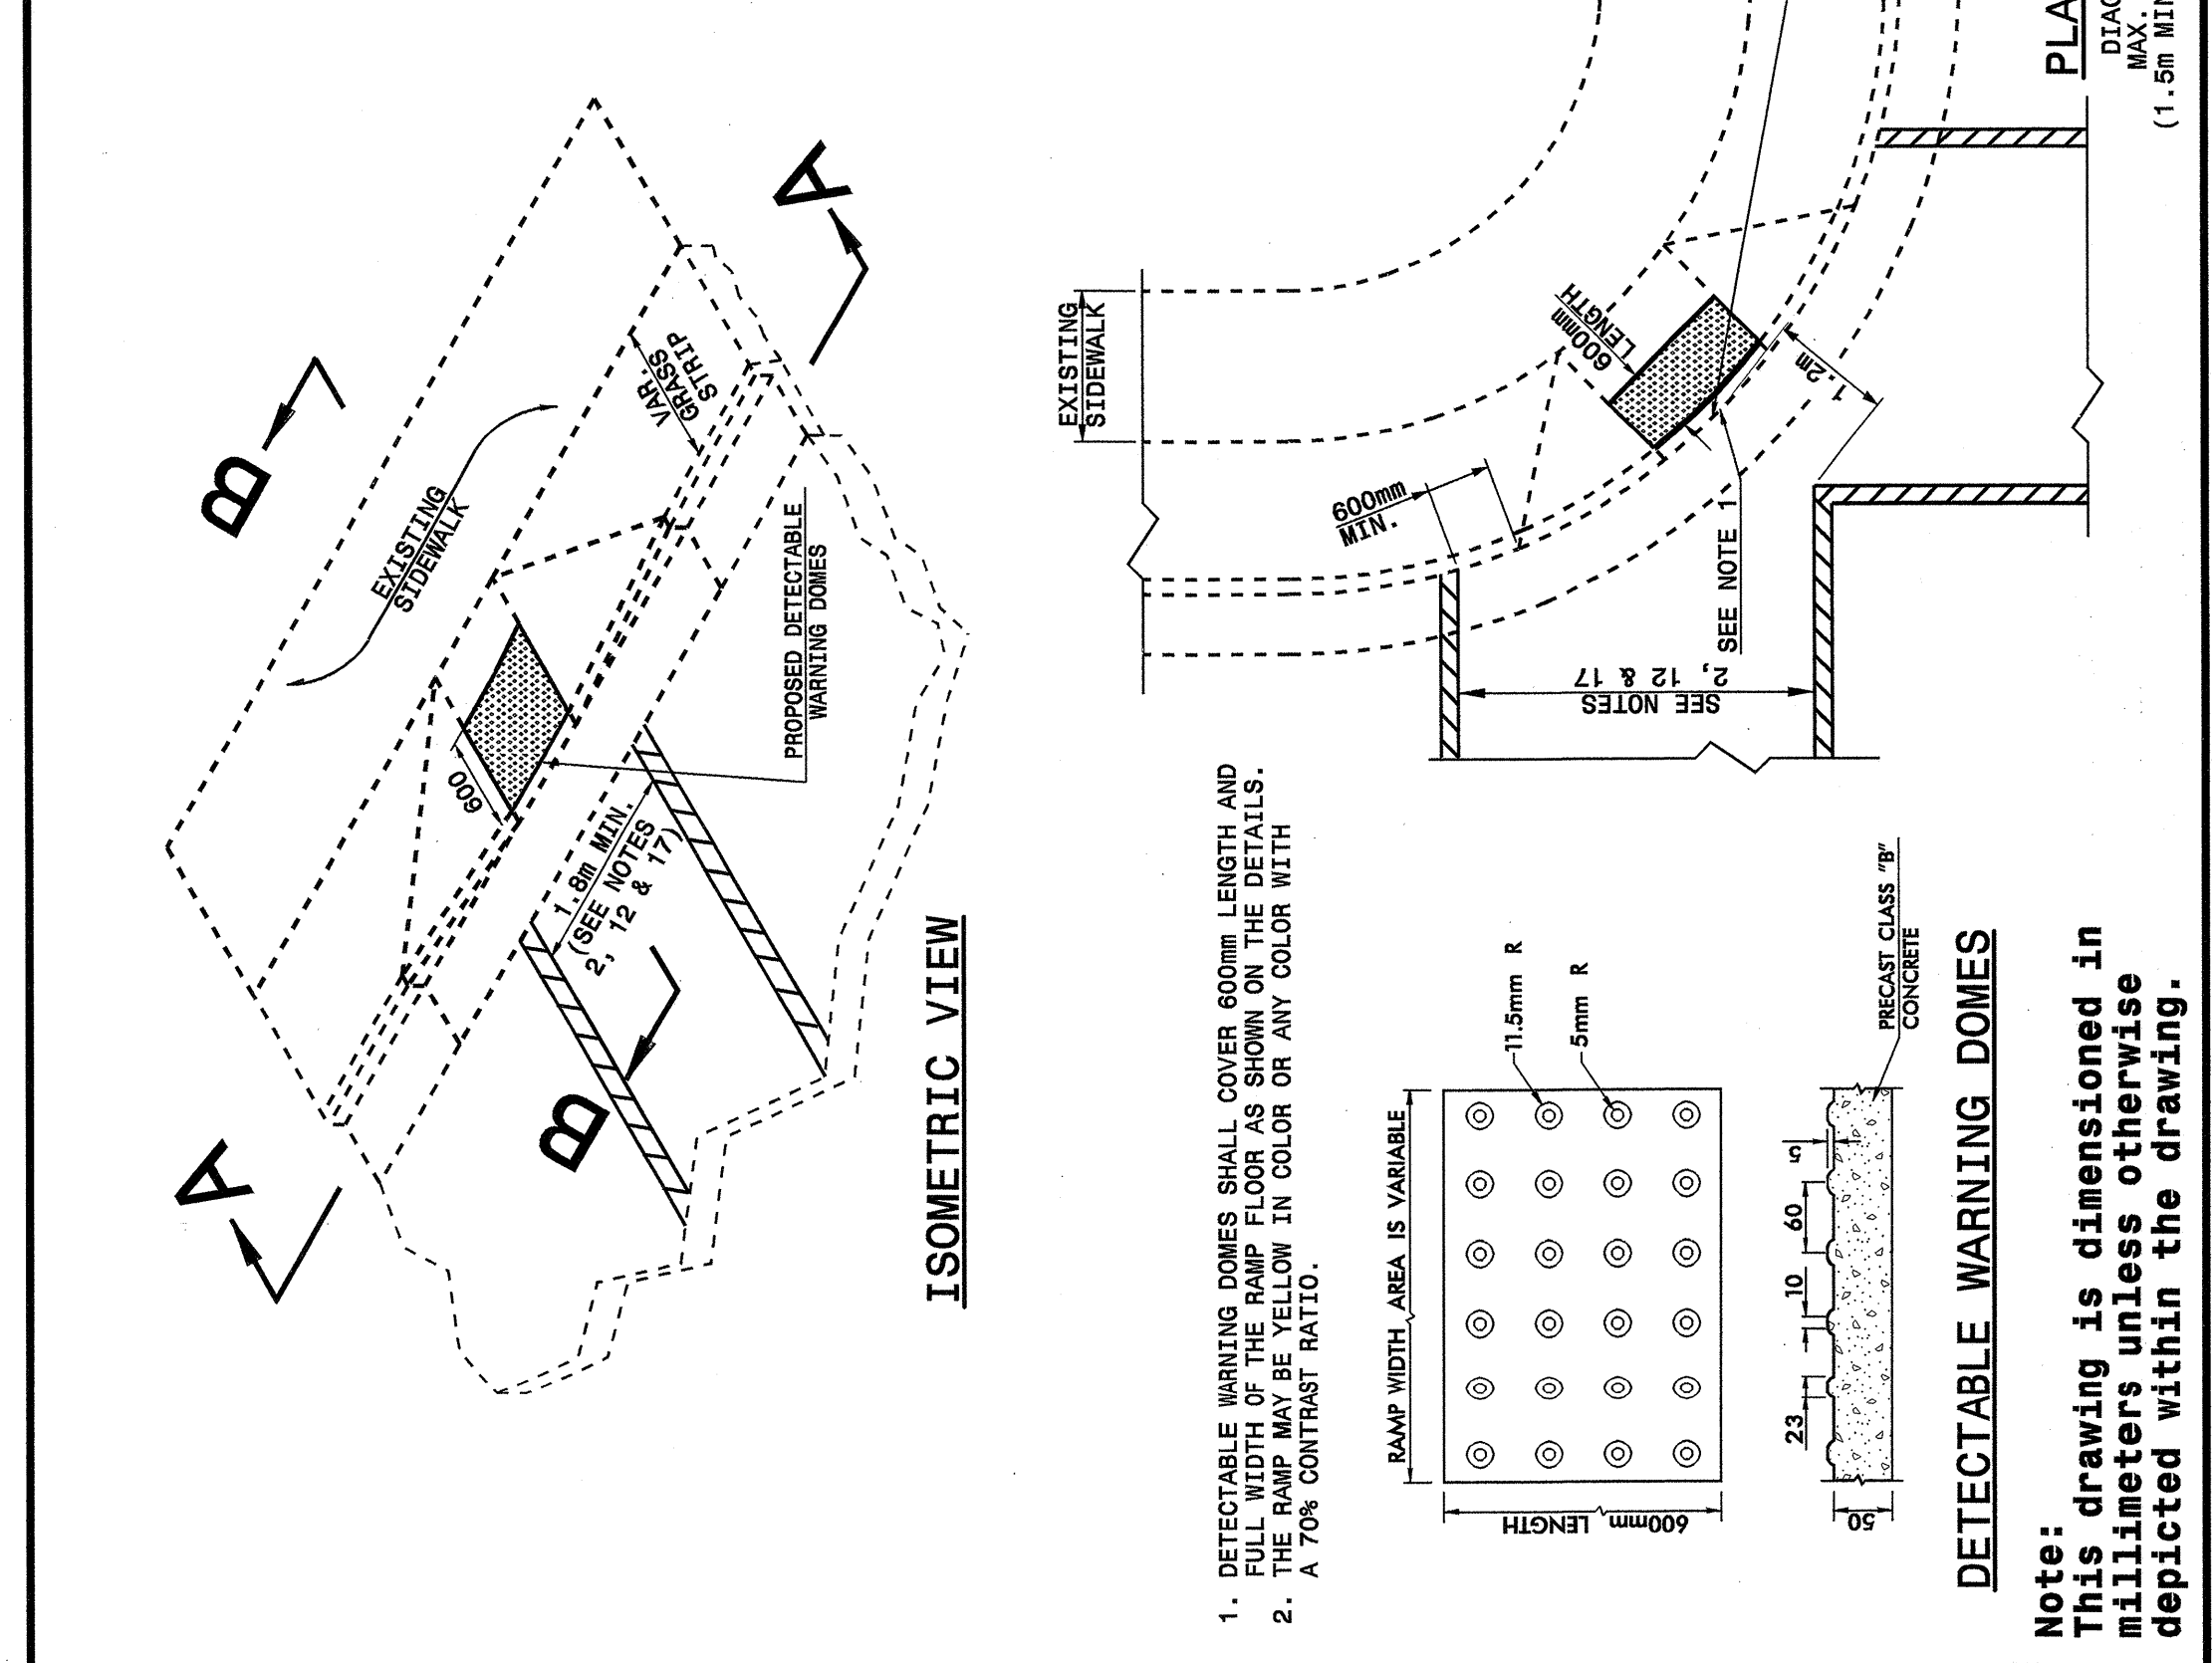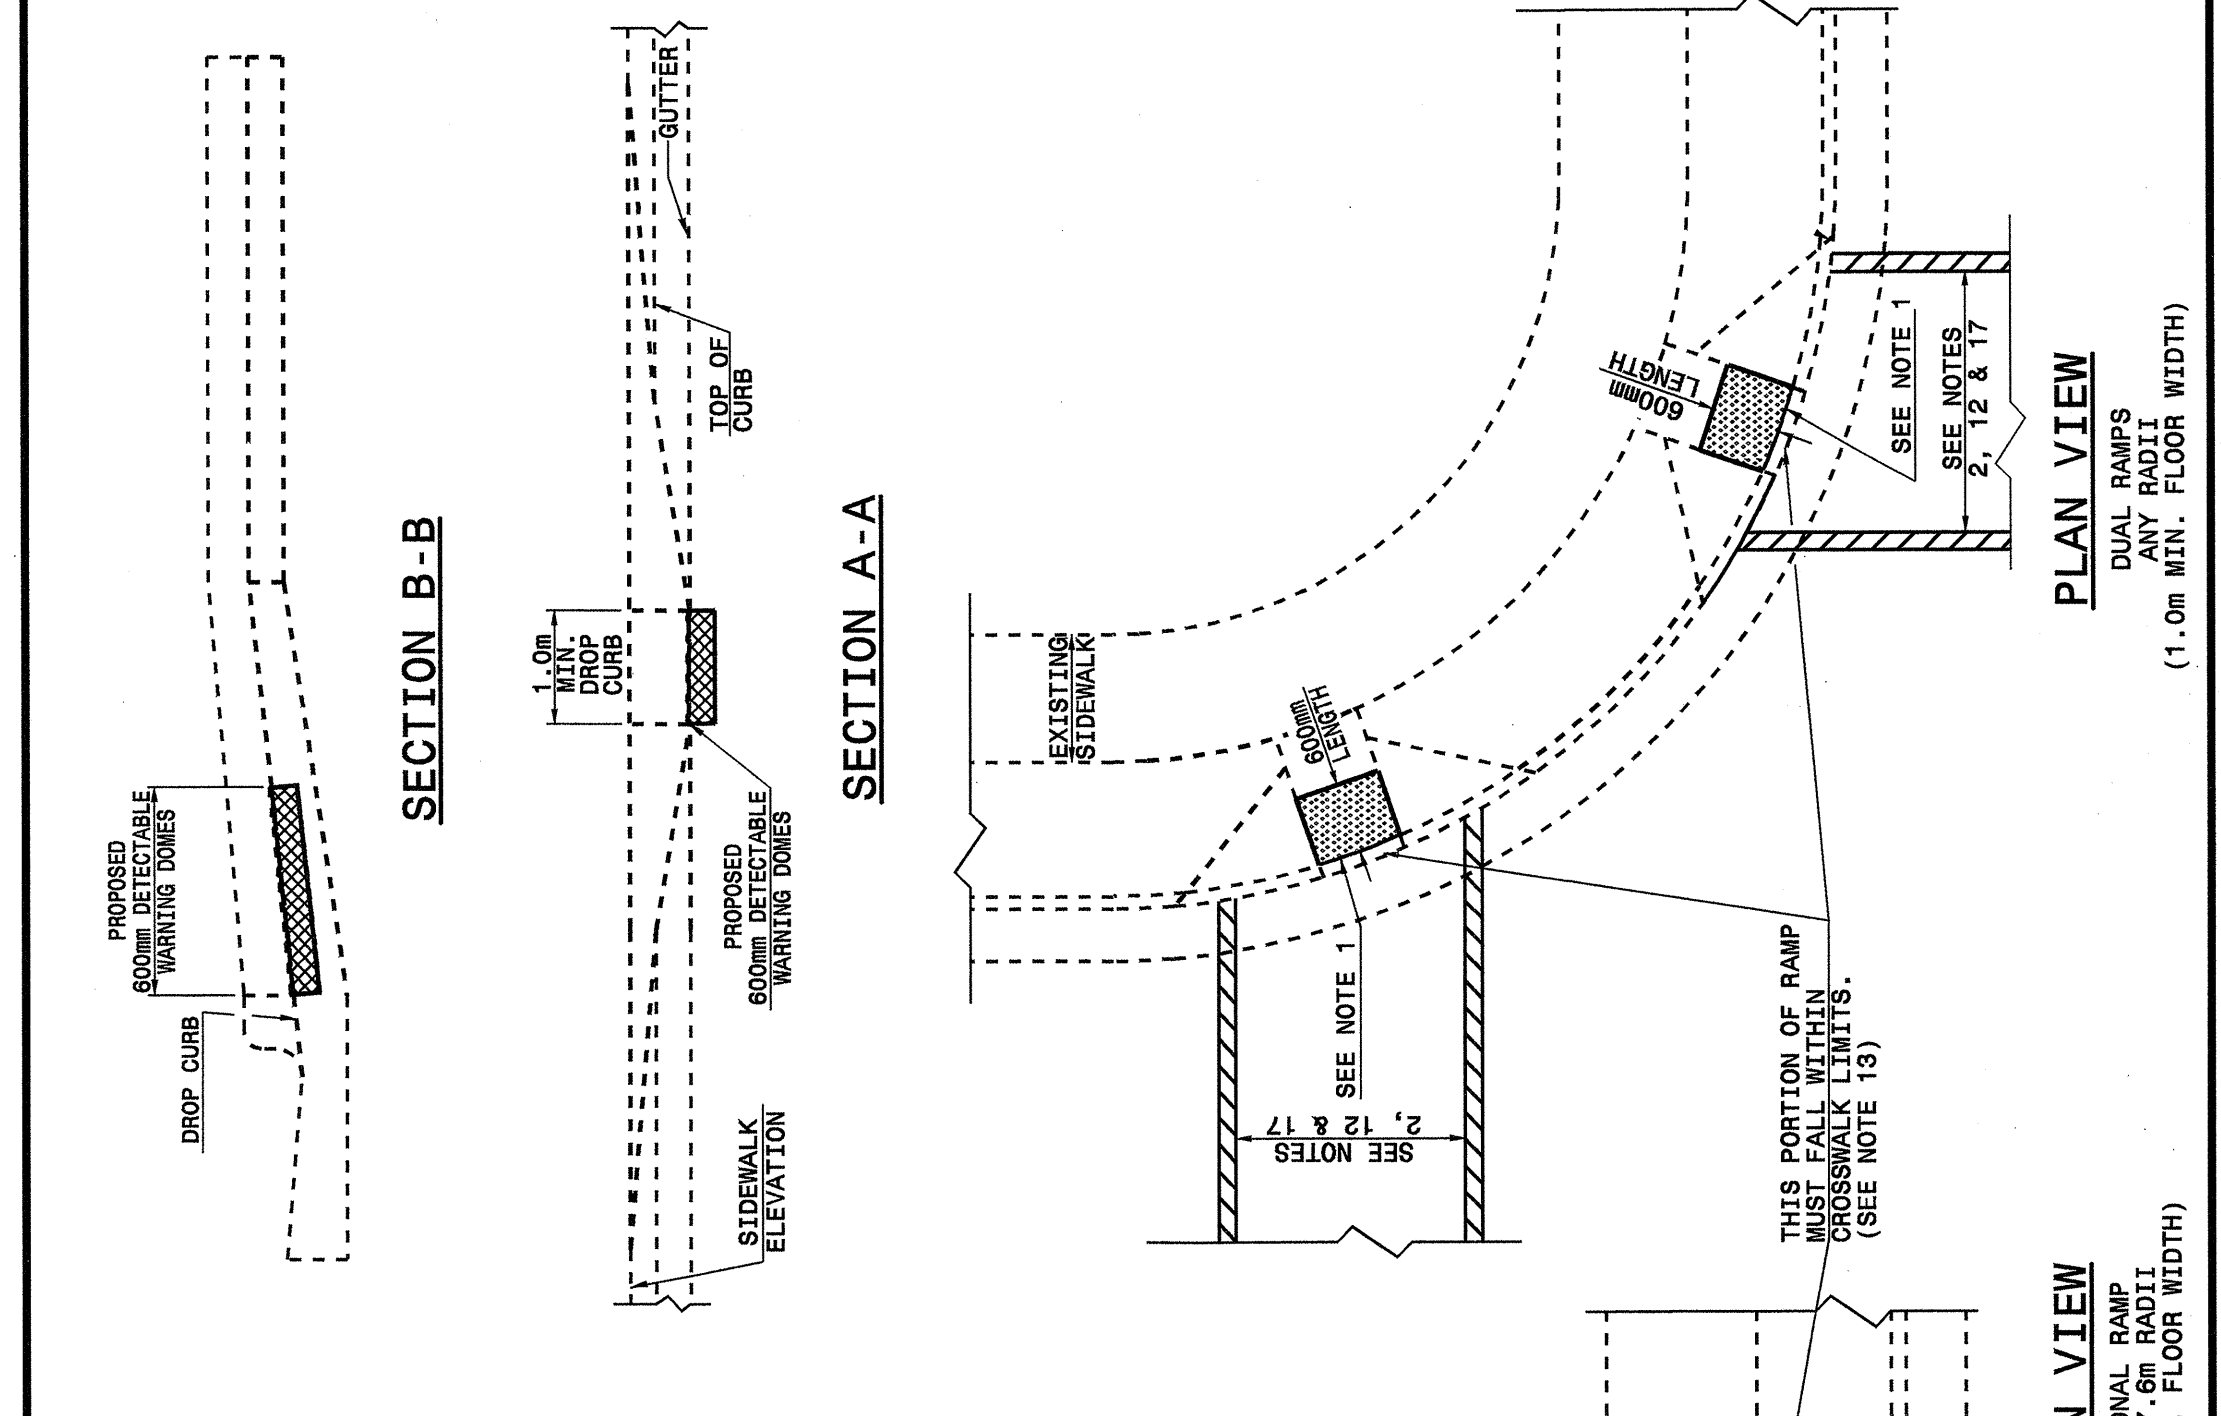

STATE OF NORTH CAROLINA
DEPT. OF TRANSPORTATION
DIVISION OF HIGHWAYS
RALEIGH, N.C.


METRIC DETAIL DRAWING FOR
RETROFITTING DETECTABLE WARNING DOMES
ONTO EXISTING WHEELCHAIR RAMP
CURB CUT

SHEET 2 OF 4
848D05

DESIGN SERVICES UNIT
STANDARDS AND SPECIAL DESIGN
Office 919-250-4128 FAX 919-250-4119

SEE PLATE FOR TITLE

ORIGINAL BY: 2002 STD.848.05 DATE:
MODIFIED BY: E.E. WARD DATE: 06-26-03
CHECKED BY: *[Signature]* DATE: 6/23
FILE SPEC.: /usr/stds/02tools/metric/84805/848d05.dgn

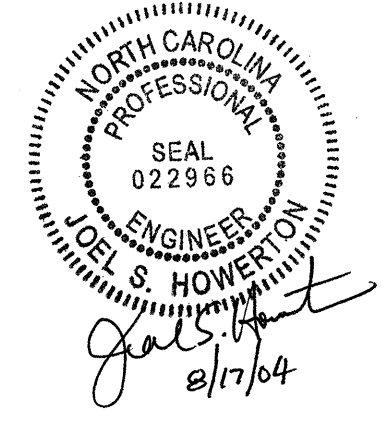

26 JUN 2003 09:48 /usr/stds/02tools/metric/84805/848d05.dgn