


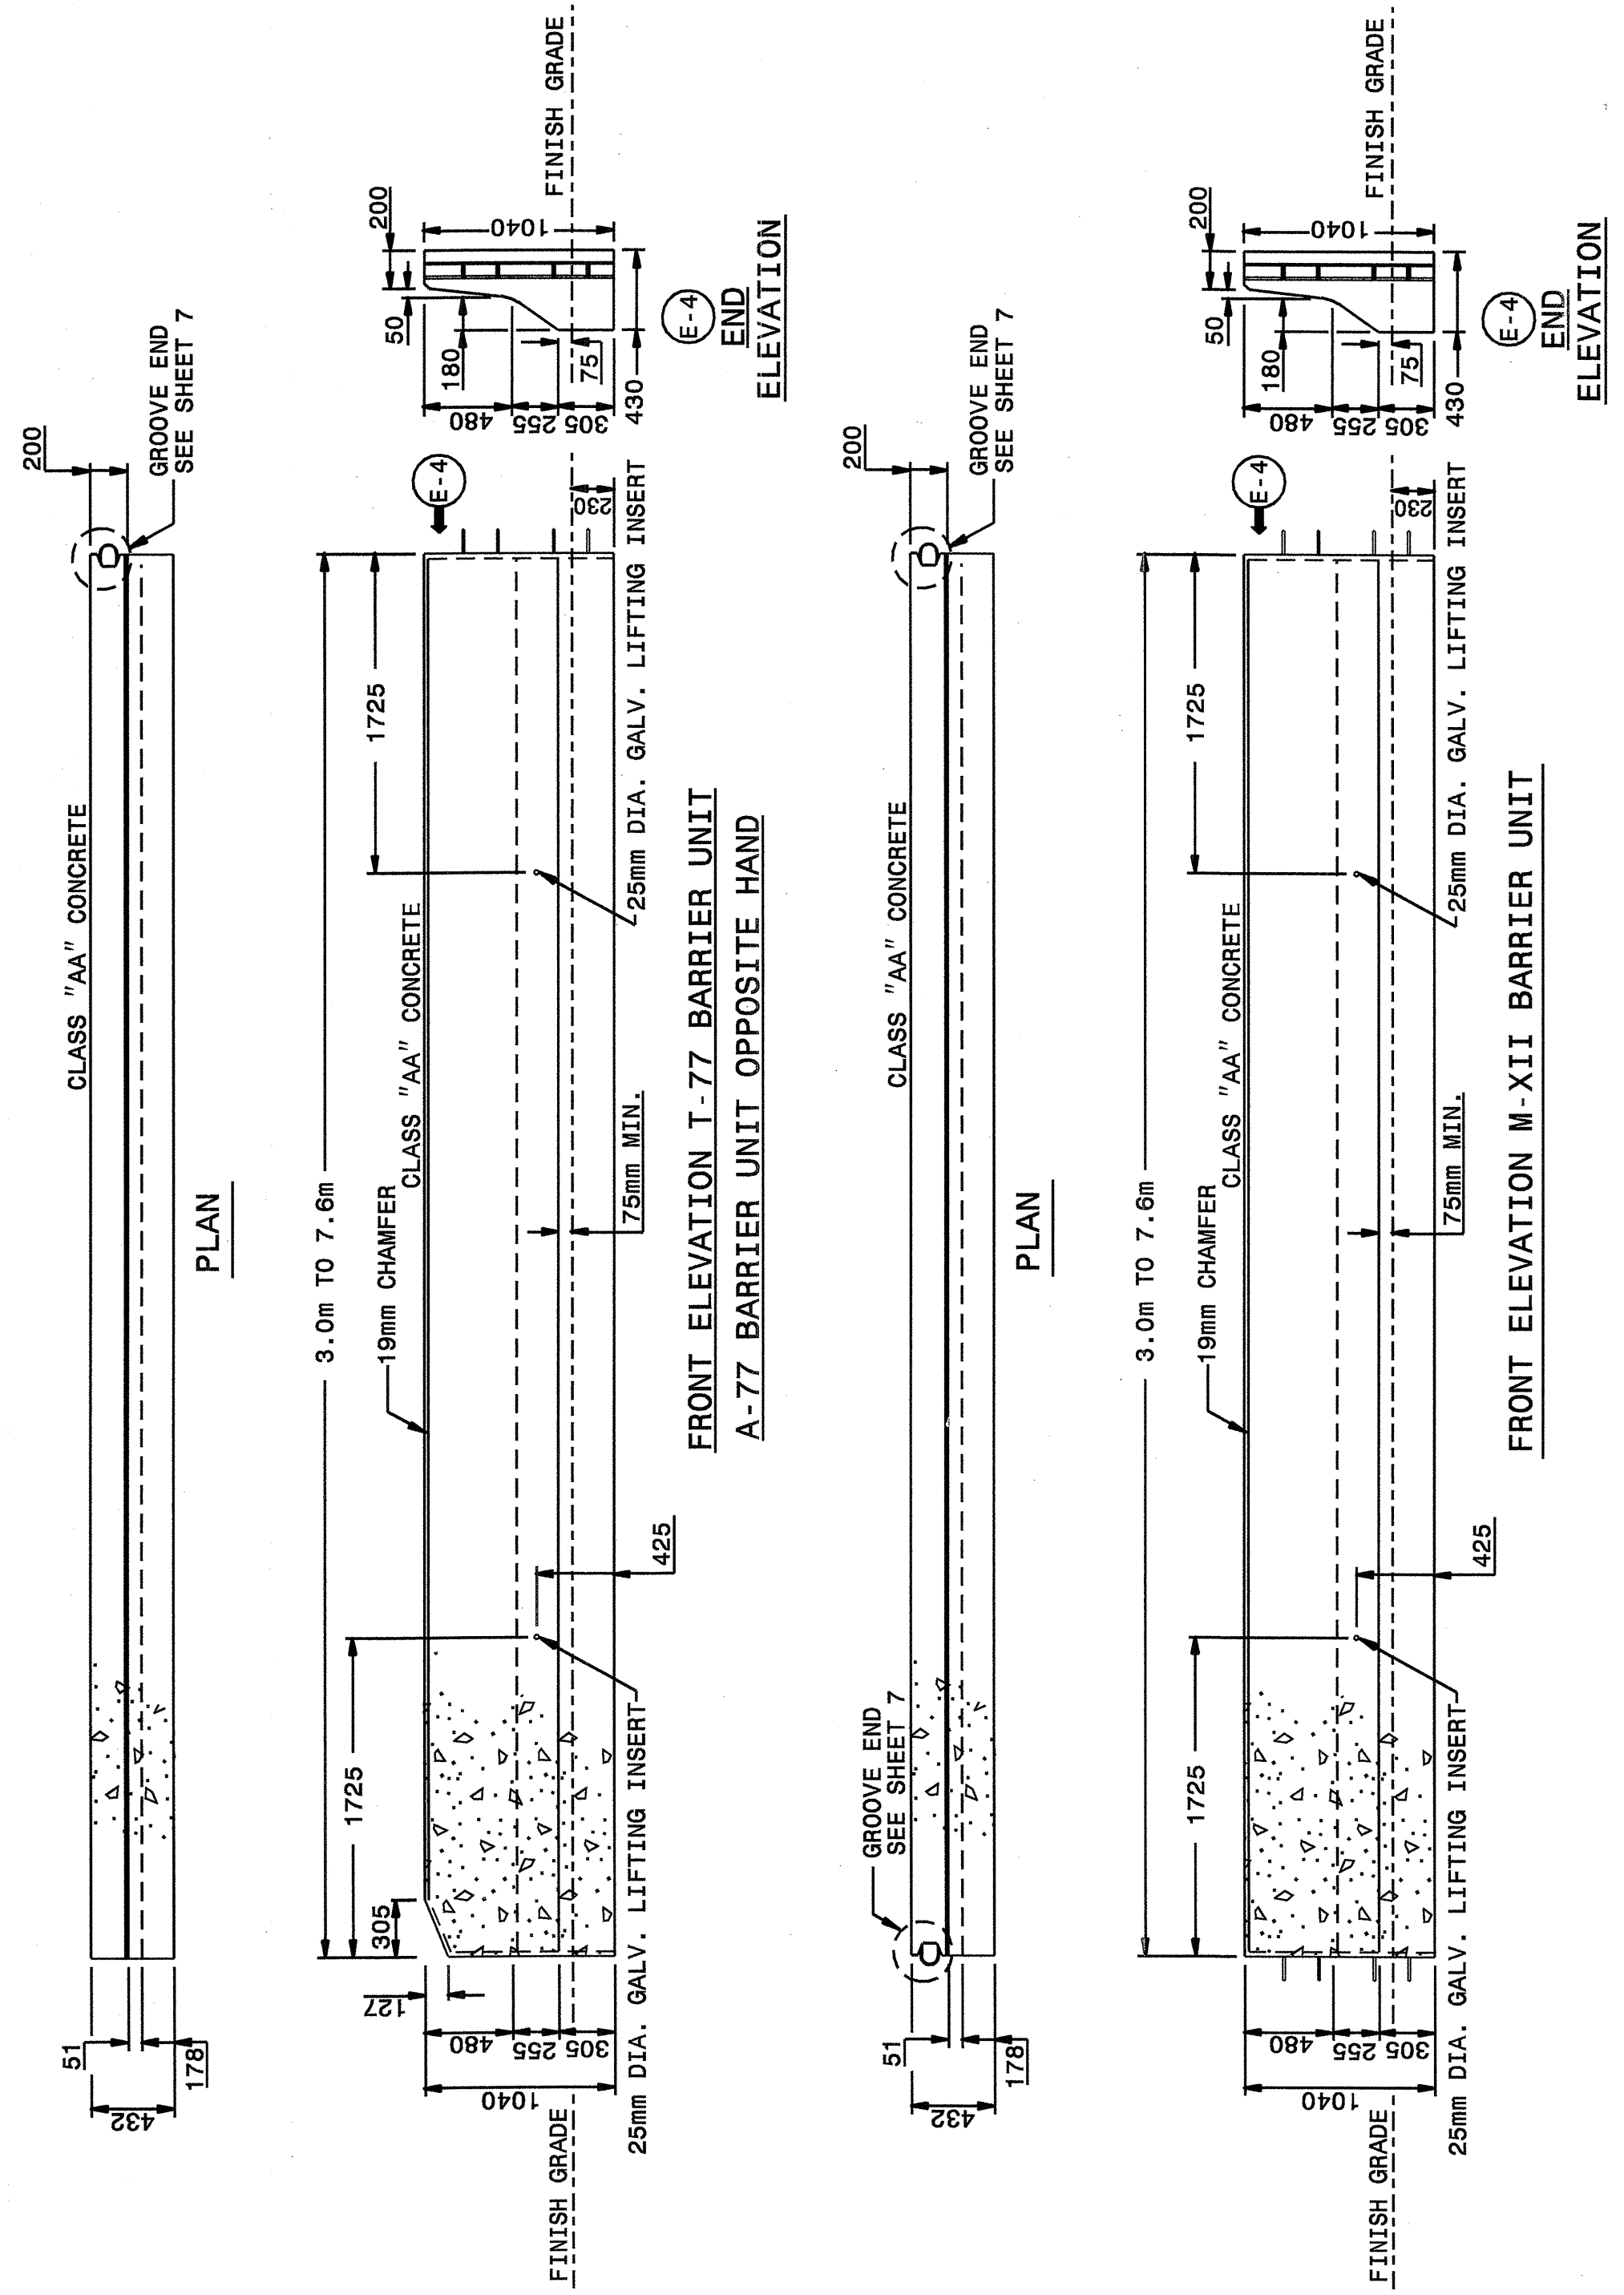

STATE OF NORTH CAROLINA
DEPT. OF TRANSPORTATION
DIVISION OF HIGHWAYS
RALEIGH, N.C.

METRIC DETAIL DRAWING FOR
**PRECAST REINFORCED
CONCRETE BARRIER**
1.0m SINGLE FACED

SHEET 3 OF 8
857D01



Note: This drawing is dimensioned in millimeters unless otherwise depicted within the drawing.

STATE OF NORTH CAROLINA
DEPT. OF TRANSPORTATION
DIVISION OF HIGHWAYS
RALEIGH, N.C.


METRIC DETAIL DRAWING FOR
**PRECAST REINFORCED
CONCRETE BARRIER**
1.0m SINGLE FACED

SHEET 3 OF 8
857D01

STATE OF NORTH CAROLINA
DEPT. OF TRANSPORTATION
DIVISION OF HIGHWAYS
RALEIGH, N.C.

METRIC DETAIL DRAWING FOR
**PRECAST REINFORCED
CONCRETE BARRIER**
1.0m SINGLE FACED

SHEET 4 OF 8
857D01

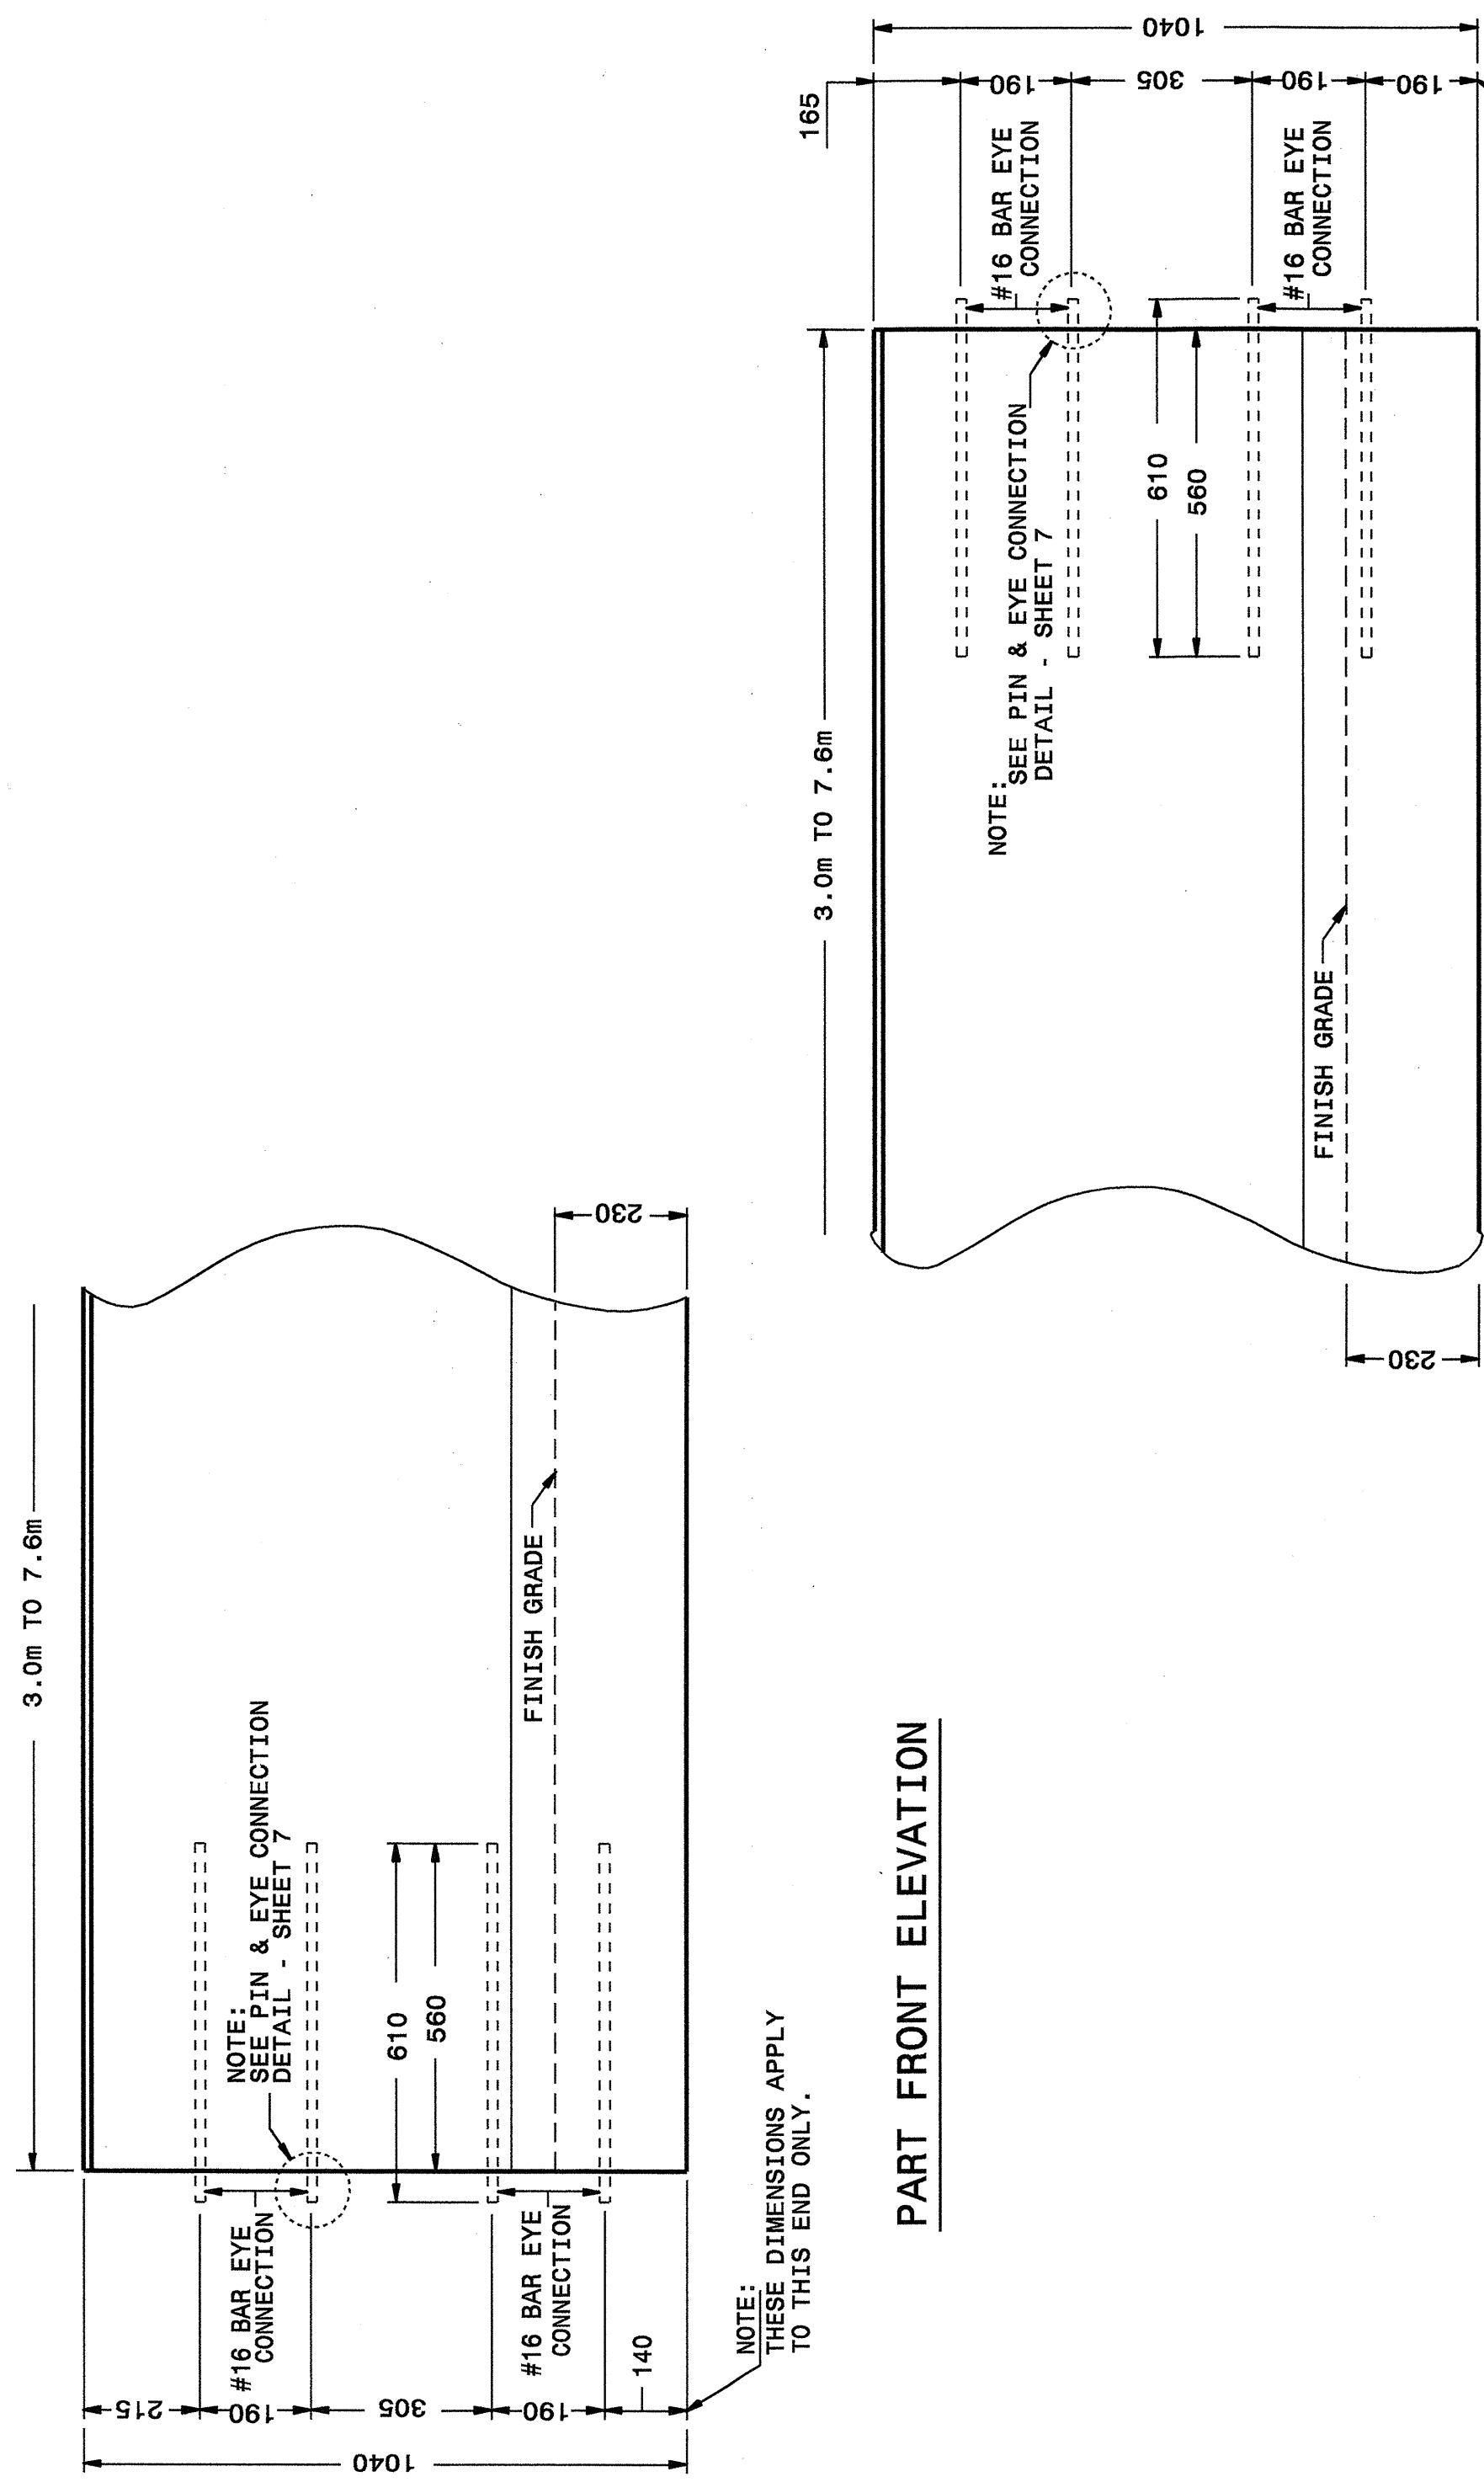


Note: This drawing is dimensioned in millimeters unless otherwise depicted within the drawing.

STATE OF NORTH CAROLINA
DEPT. OF TRANSPORTATION
DIVISION OF HIGHWAYS
RALEIGH, N.C.

METRIC DETAIL DRAWING FOR
**PRECAST REINFORCED
CONCRETE BARRIER**
1.0m SINGLE FACED

SHEET 4 OF 8
857D01

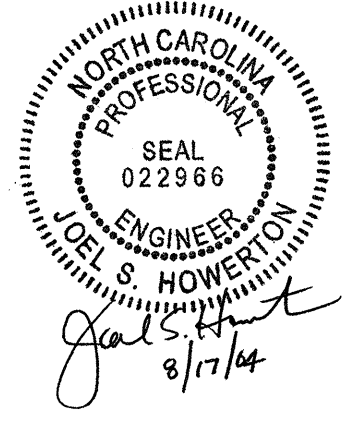

DESIGN SERVICES UNIT
STANDARDS AND SPECIAL DESIGN
Office 919-250-4128 FAX 919-250-4119

SEE PLATE FOR TITLE

ORIGINAL BY: 2002 STD. 857.01 DATE: 7-11-02
MODIFIED BY: E.E. WARD DATE: 7-11-02
CHECKED BY: *E.E. Ward* DATE:
FILE SPEC.: /usr/stds/02tdetail/metric/85701/857d01m.dgn