


INTERSECTION ID # 713
 SR 1113 (KIVETT DRIVE) AT
 US 29-70, I-85 BUS RAMP NORTH BOUND
 (07-1579)

LEGEND

X = FUSION SPlice


**COLOR CODE
 TIA/EIA 598-A**

- (1) BLUE
- (2) ORANGE
- (3) GREEN
- (4) BROWN
- (5) SLATE
- (6) WHITE
- (7) RED
- (8) BLACK
- (9) YELLOW
- (10) VIOLET
- (11) ROSE
- (12) AQUA

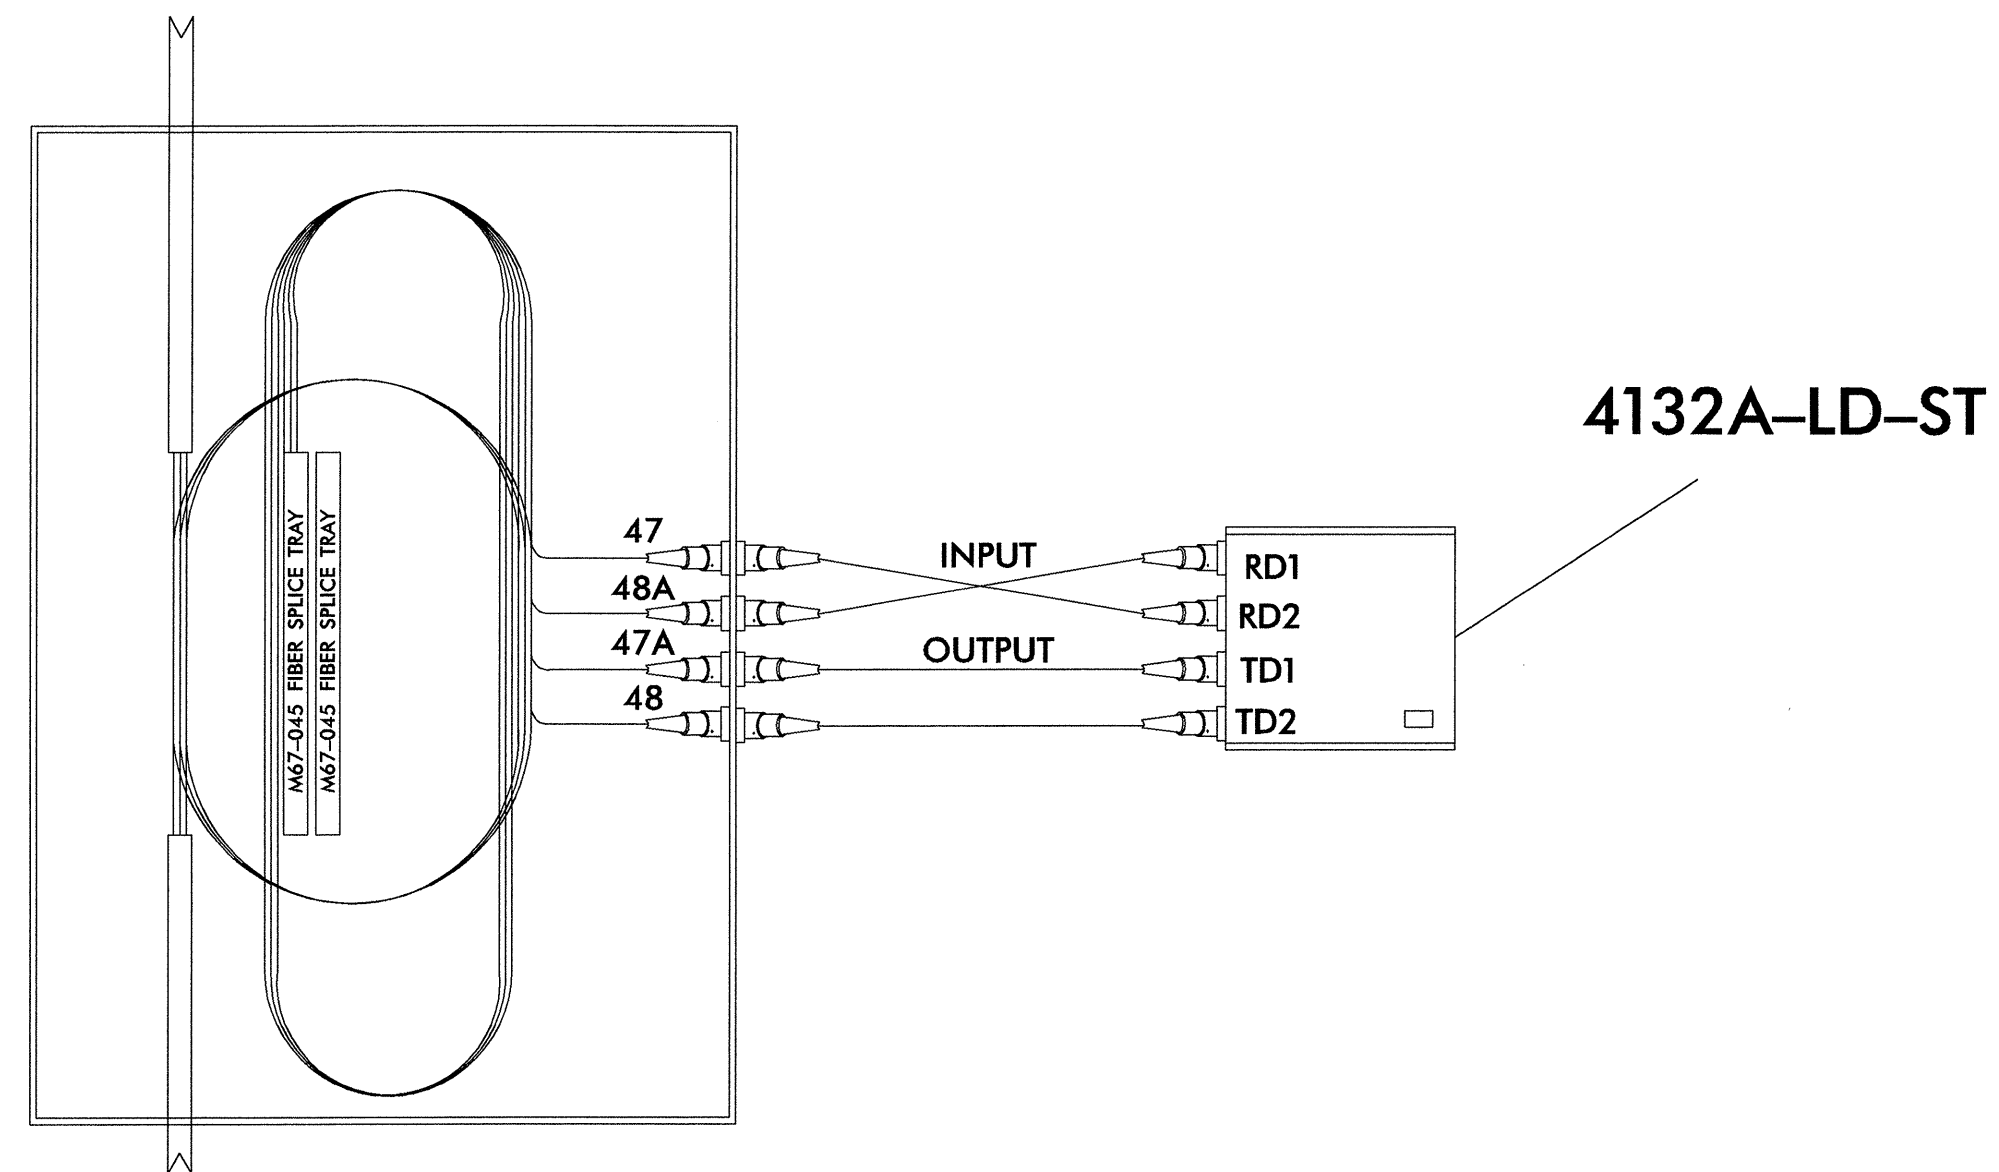

FURNISH NEW INTERCONNECT CENTER,
 OPTELECOM FIBER-OPTIC MODEM PART
 NUMBER 4132A-LD-ST PS (POWER SUPPLY)
 OR AN APPROVED EQUIVALENT

12 FIBER FROM AERIAL SPLICE
 ENCLOSURE AT SR 1113 (KIVETT DRIVE)
 AND I-85 BUS, US 29-70 NORTH BOUND RAMP
 INTERSECTION I.D. #713

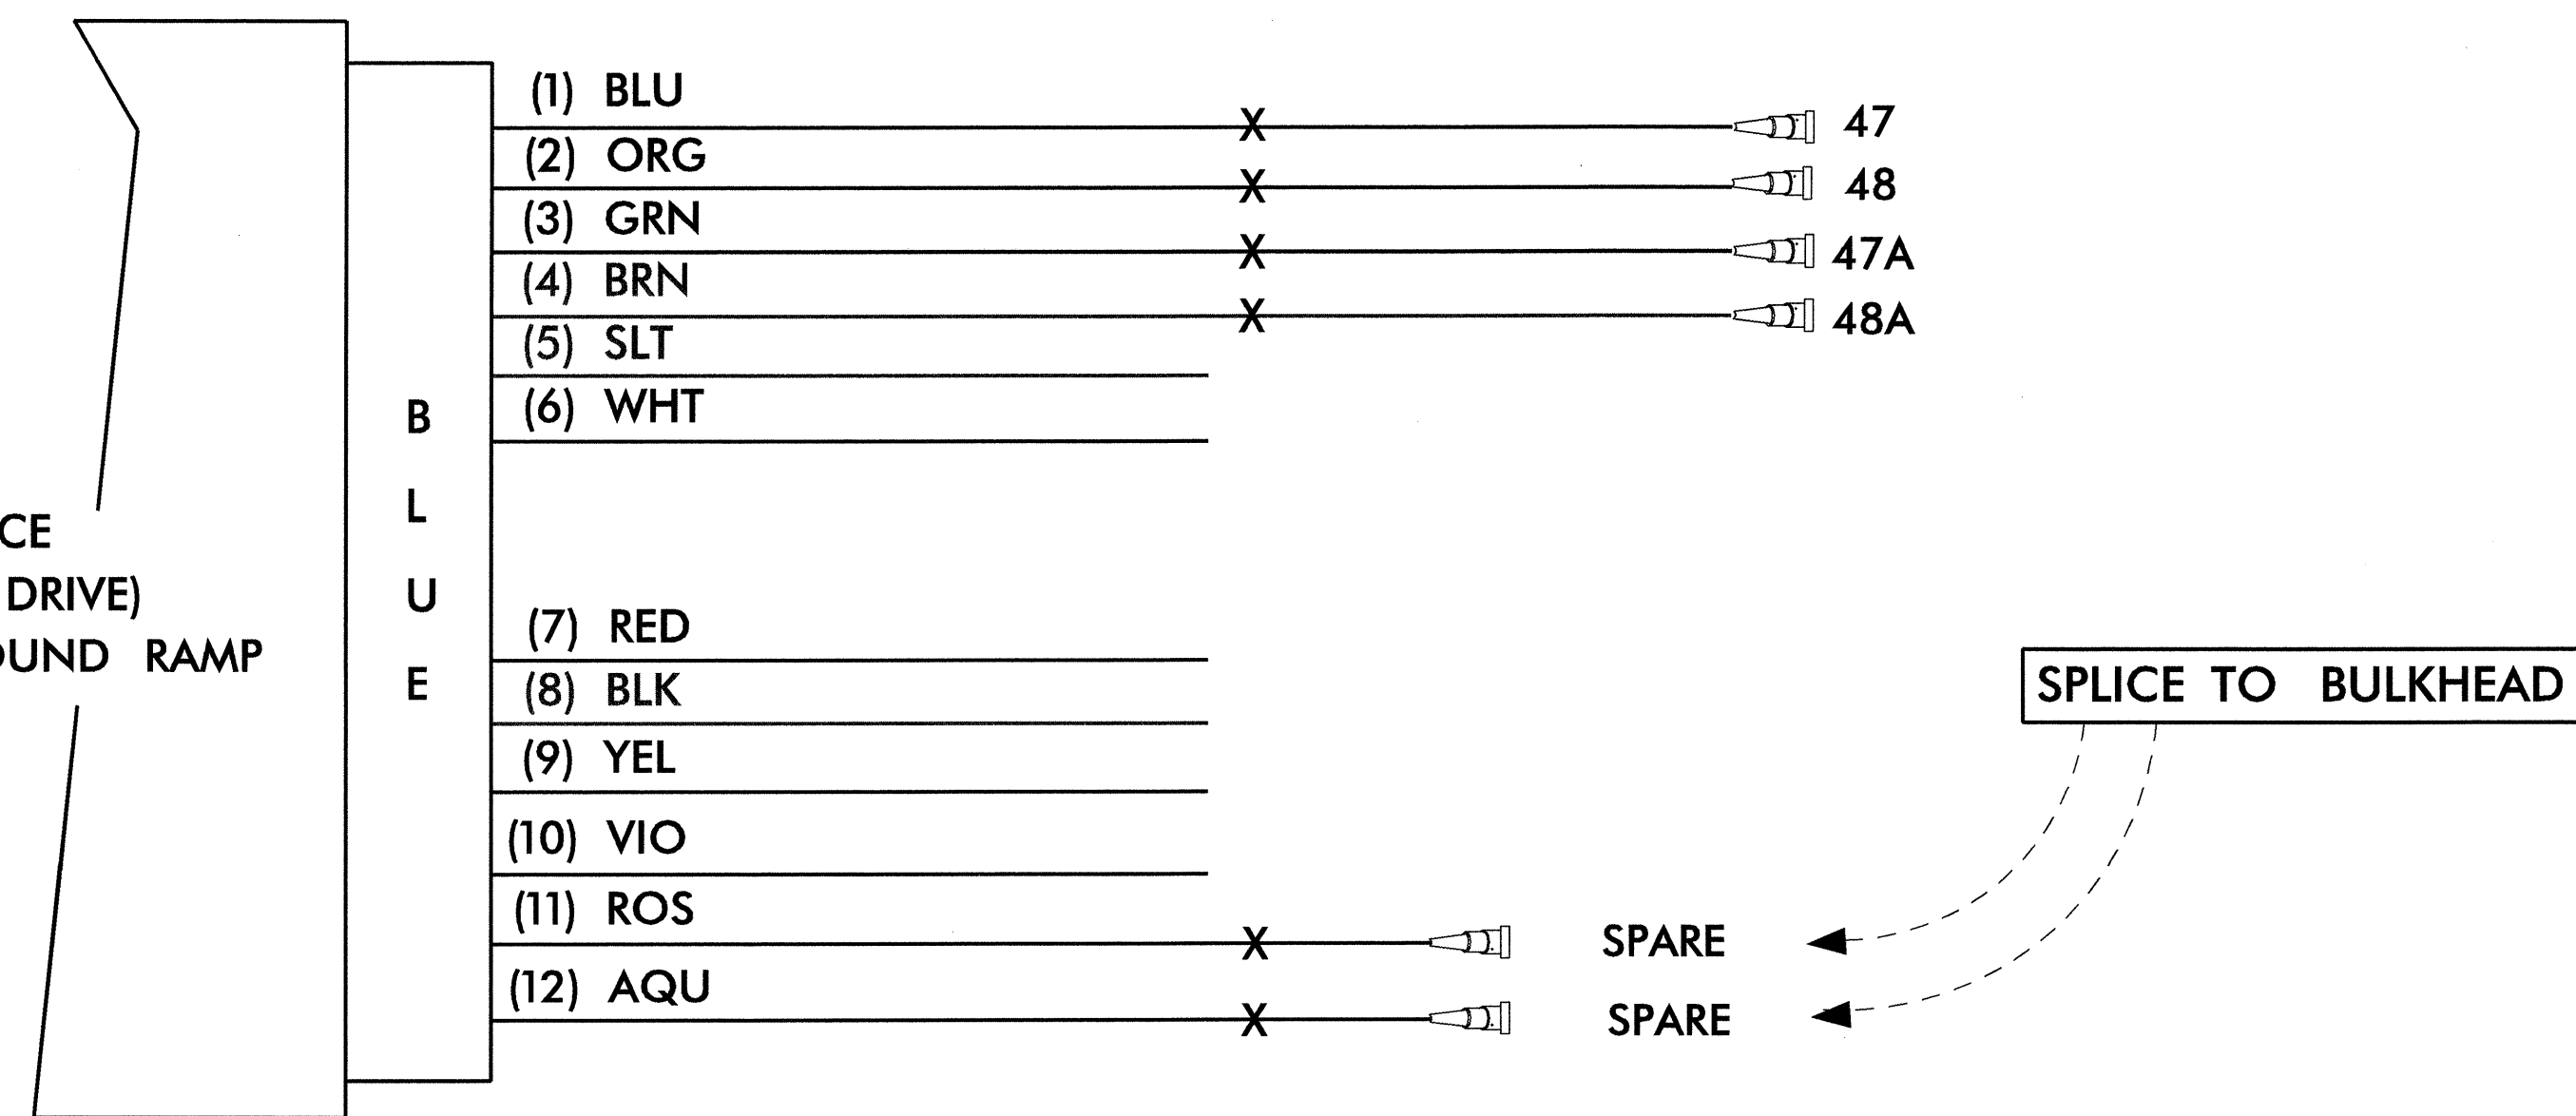

	SPLICE PLAN FIBER OPTIC CABLE SR 1113 (KIVETT DRIVE) AT PENDLETON STREET DIVISION 07 GUILFORD COUNTY HIGH POINT			
	PLAN DATE: 05-15-04	REVIEWED BY: D.W. MORTON		
	PREPARED BY: C.B. HOLDEN	RKS&K PROJ.# 302-079-SIG5		
SCALE N/A	REVISIONS	INIT. DATE	SIGNATURE: <i>D.W. Morton</i> DATE: 7-7-04 <small>CADD FILE NAME: SPLICEDETAIL.12.DGN</small>	