


AERIAL SPLICE ENCLOSURE AT  
SR 1113 (KIVETT DRIVE) AND  
I-85 BUS, US 29-70 NORTH BOUND RAMP  
(07-1579)

**LEGEND**  
X = FUSION SPLICE

COLOR CODE  
TIA/EIA 598-A

- (1) BLUE
- (2) ORANGE
- (3) GREEN
- (4) BROWN
- (5) SLATE
- (6) WHITE
- (7) RED
- (8) BLACK
- (9) YELLOW
- (10) VIOLET
- (11) ROSE
- (12) AQUA

24 FIBER FROM AERIAL SPLICE ENCLOSURE  
AT SR 1113 (KIVETT DRIVE) AND I-85 BUS,  
US 29-70 SOUTH BOUND RAMP  
(07-1578)  
INTERSECTION I.D. #712

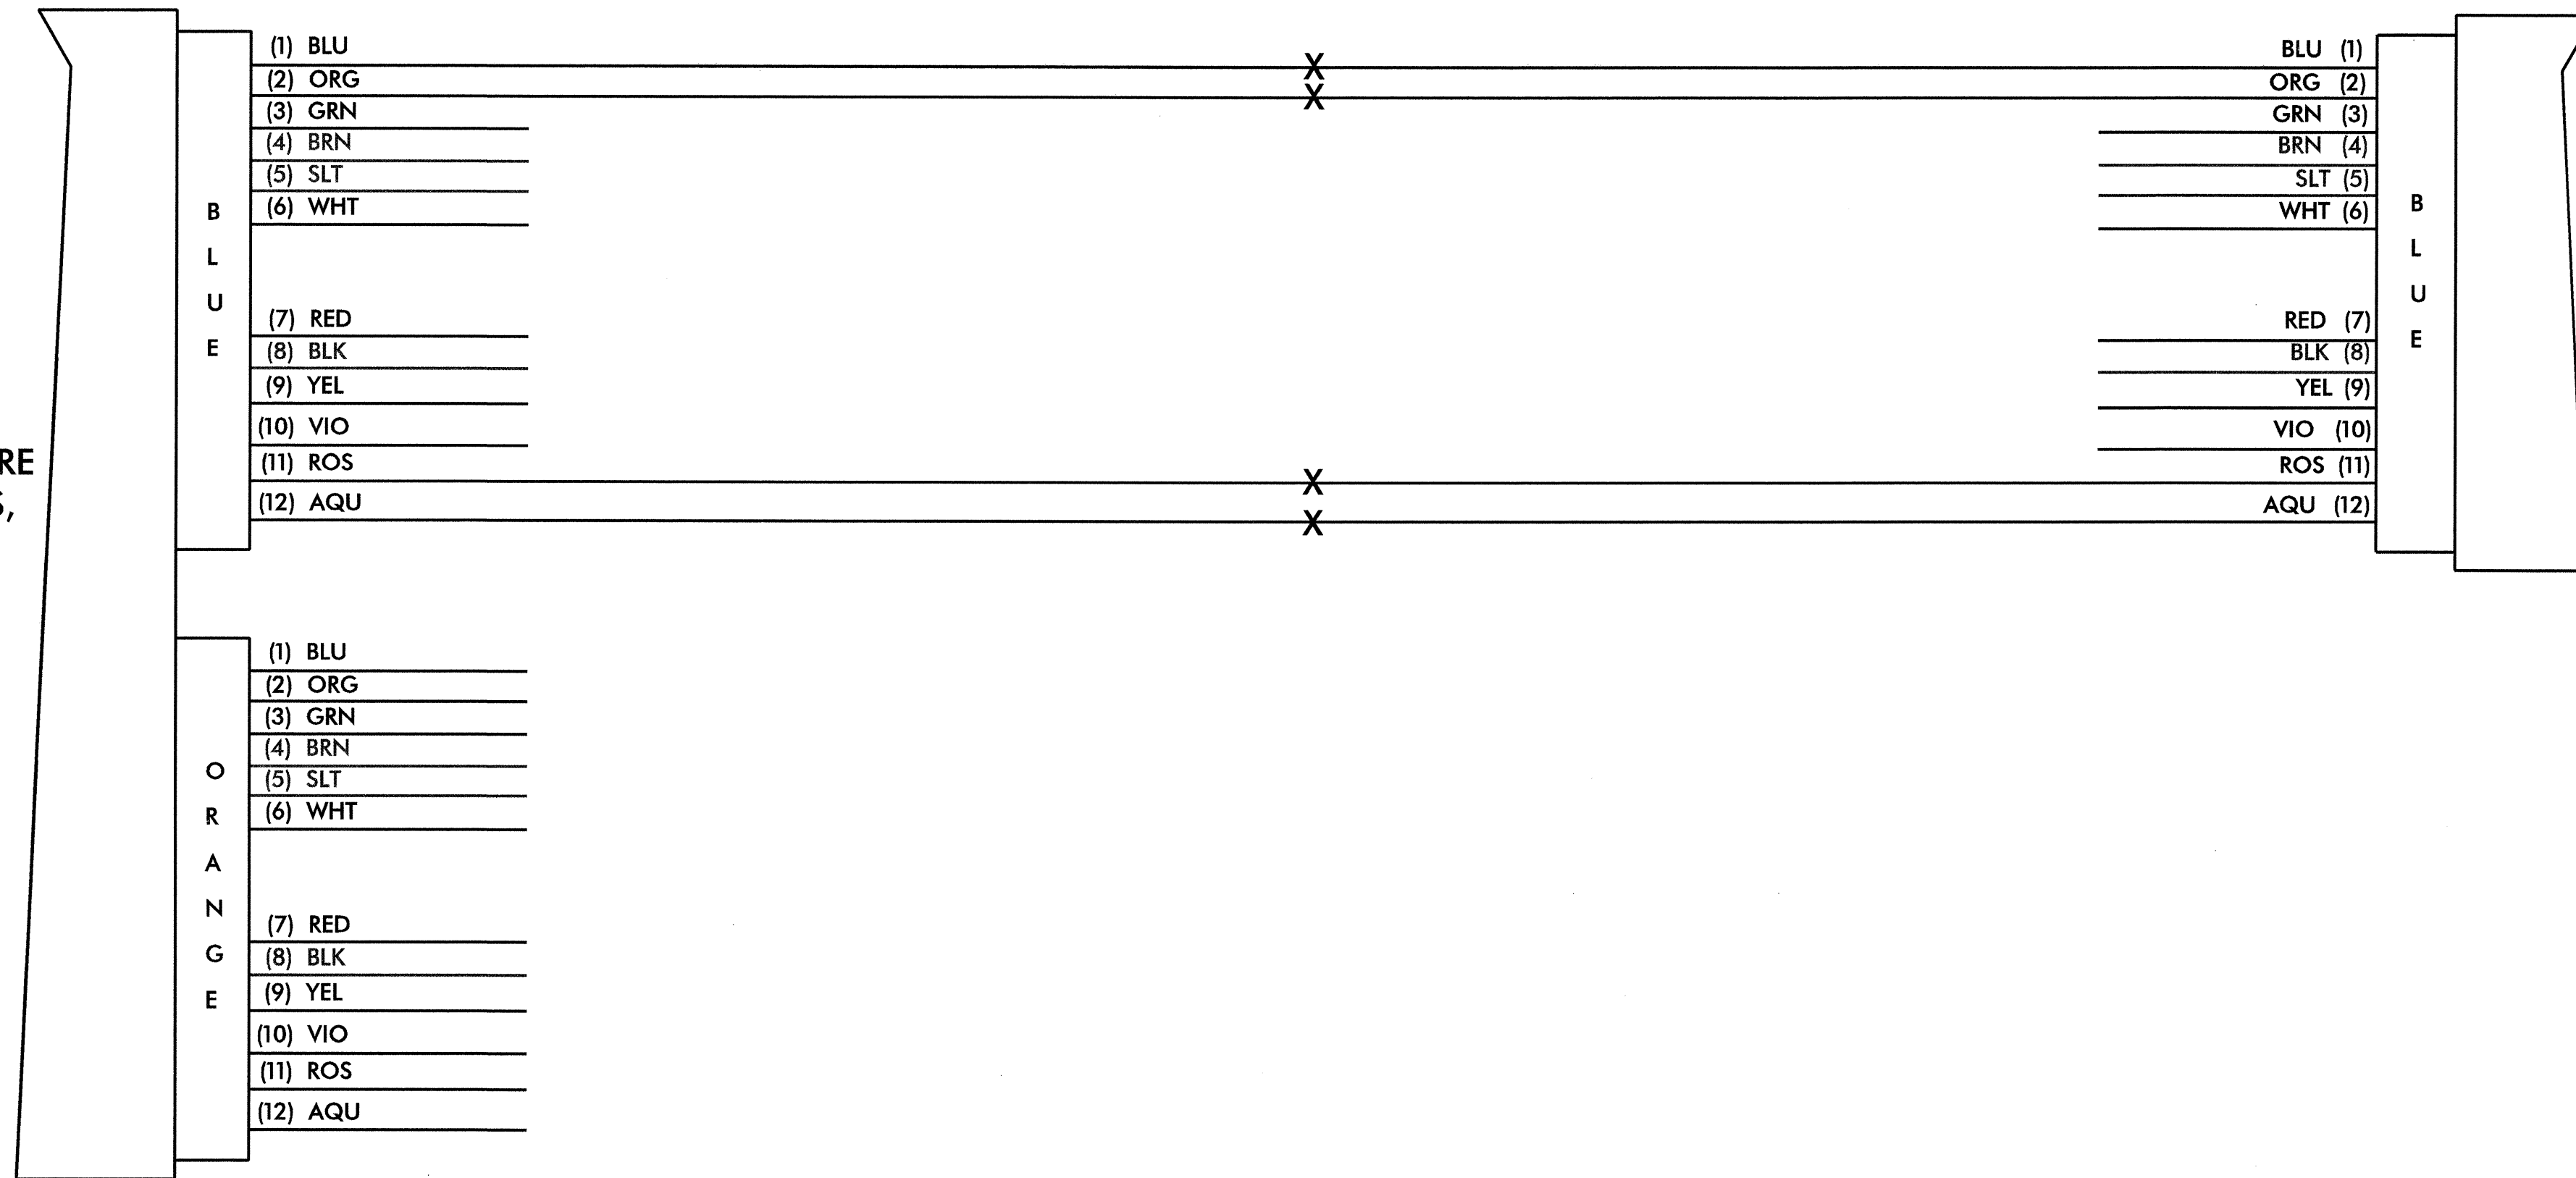

12 FIBER DROP CABLE TO SR 1113  
(KIVETT DRIVE) AND I-85 BUS, US 29-70  
NORTH BOUND RAMP  
(07-1579)  
INTERSECTION I.D. #713

<p>122 N. McDowell St., Raleigh, NC 27603</p>	<b>SPLICE PLAN</b> <b>FIBER OPTIC CABLE</b> SR 1113 (KIVETT DRIVE) AT PENDLETON STREET		
	DIVISION 07 GUILFORD COUNTY HIGH POINT		
PLAN DATE: 05-15-04	REVIEWED BY: D.W. MORTON		SIGNATURE: <i>D.W. Morton</i> DATE: 7-7-04
PREPARED BY: C.B. HOLDEN	RFA# PROJ.# 302-079-SIG5		
SCALE N/A	REVISIONS	INIT. DATE	CADD FILE NAME: SPLISEDETAIL-11.DGN