


INTERSECTION ID # 710  
 SR 1113 (KIVETT DRIVE) AT  
 TRIANGLE LAKE ROAD/DILLON ROAD  
 (07-2052)


**LEGEND**  
 X = FUSION SPLICE

- COLOR CODE**  
 TIA/EIA 598-A
- (1) BLUE
  - (2) ORANGE
  - (3) GREEN
  - (4) BROWN
  - (5) SLATE
  - (6) WHITE
  - (7) RED
  - (8) BLACK
  - (9) YELLOW
  - (10) VIOLET
  - (11) ROSE
  - (12) AQUA

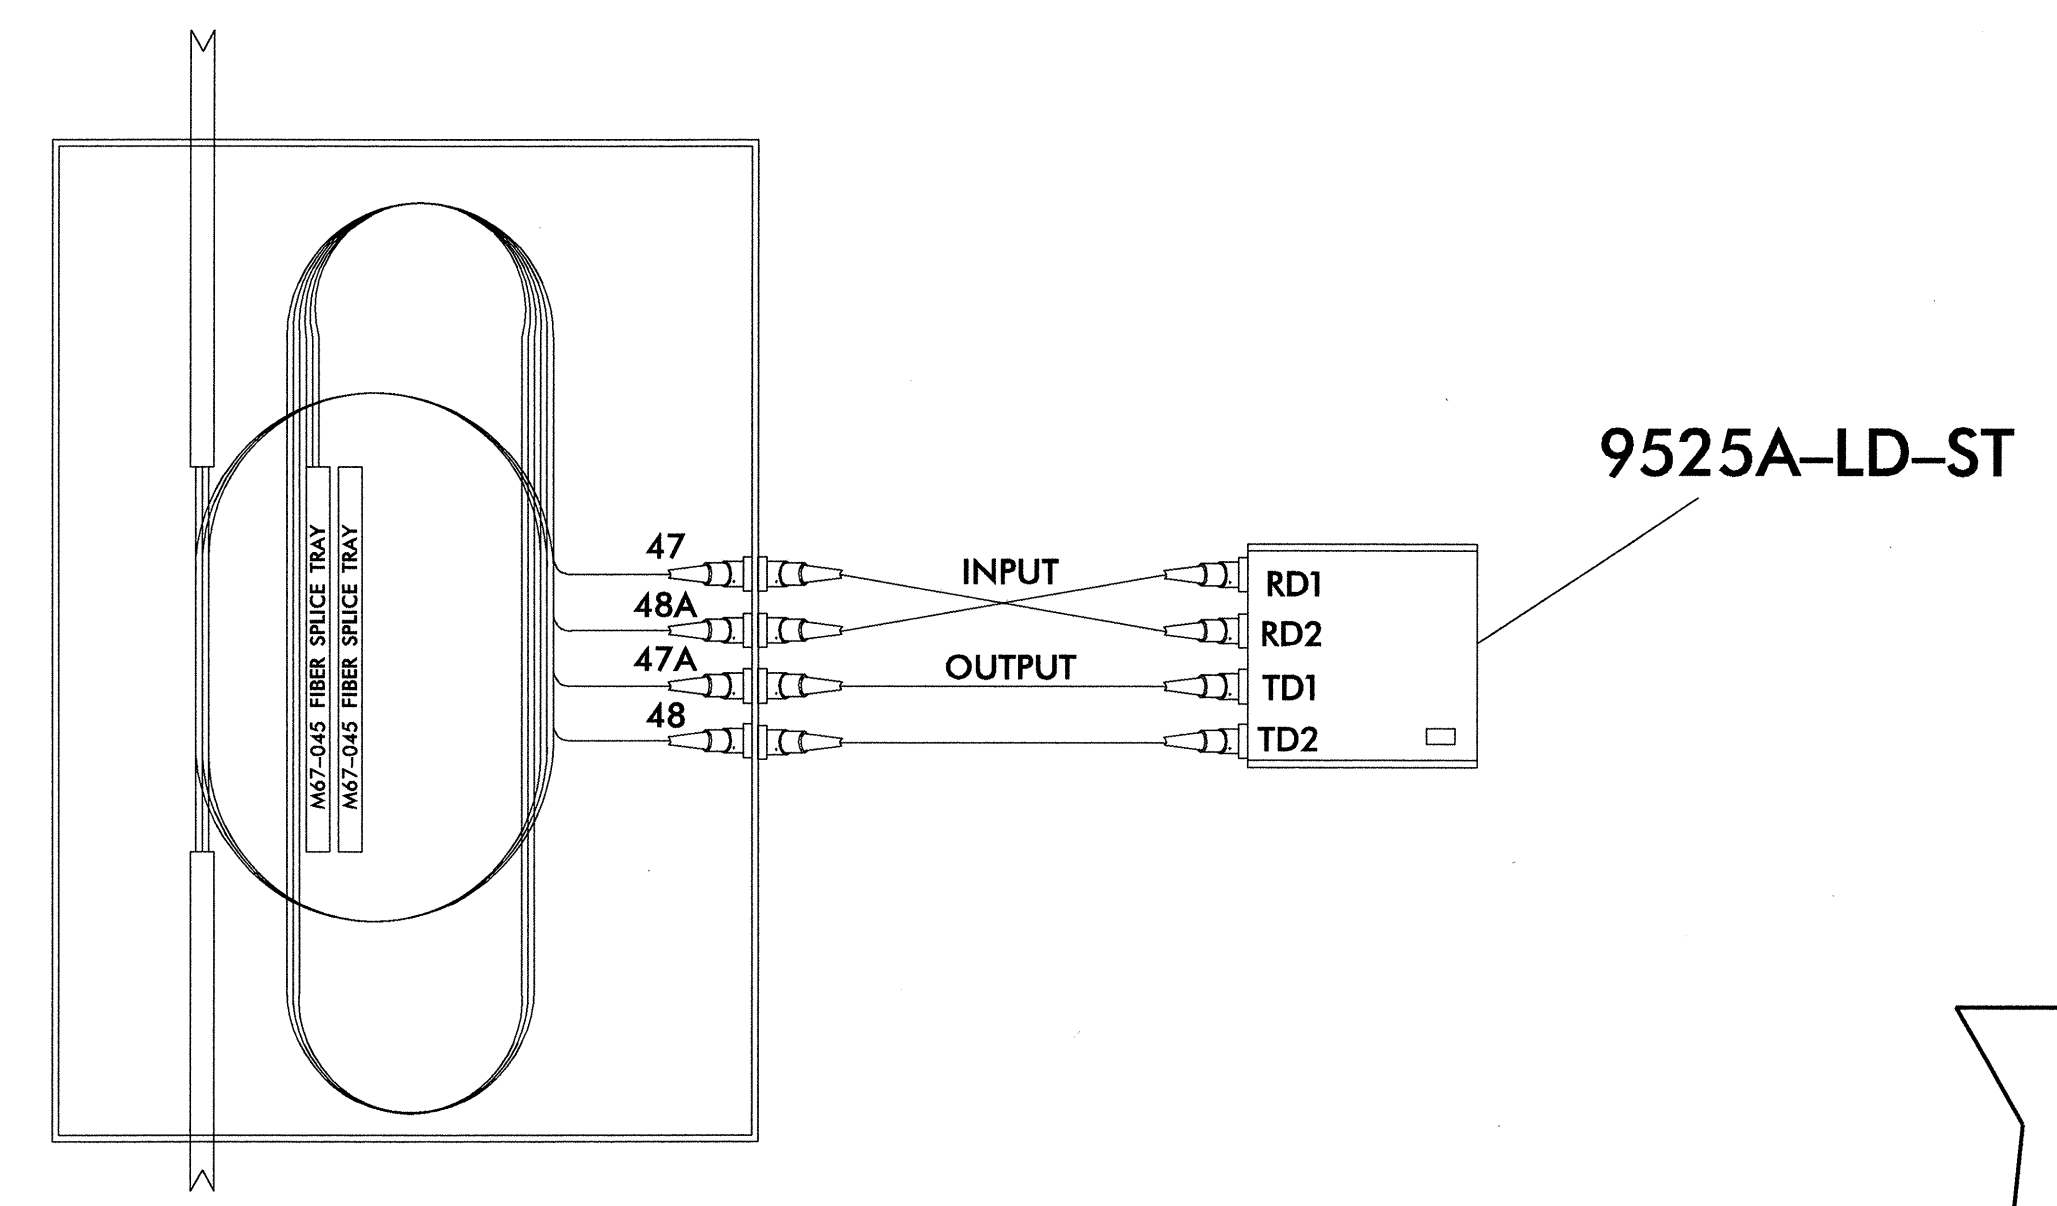

FURNISH NEW INTERCONNECT CENTER,  
 OPTILECOM FIBER-OPTIC MODEM PART  
 NUMBER 9525A-LD-ST PS (POWER SUPPLY)  
 OR AN APPROVED EQUIVALENT

12 FIBER FROM  
 SPLICE CABINET S-64 AT  
 SR 1113 (KIVETT DRIVE) AND  
 TRIANGLE LAKE ROAD/DILLON ROAD  
 (07-2052)  
 INTERSECTION I.D. #710

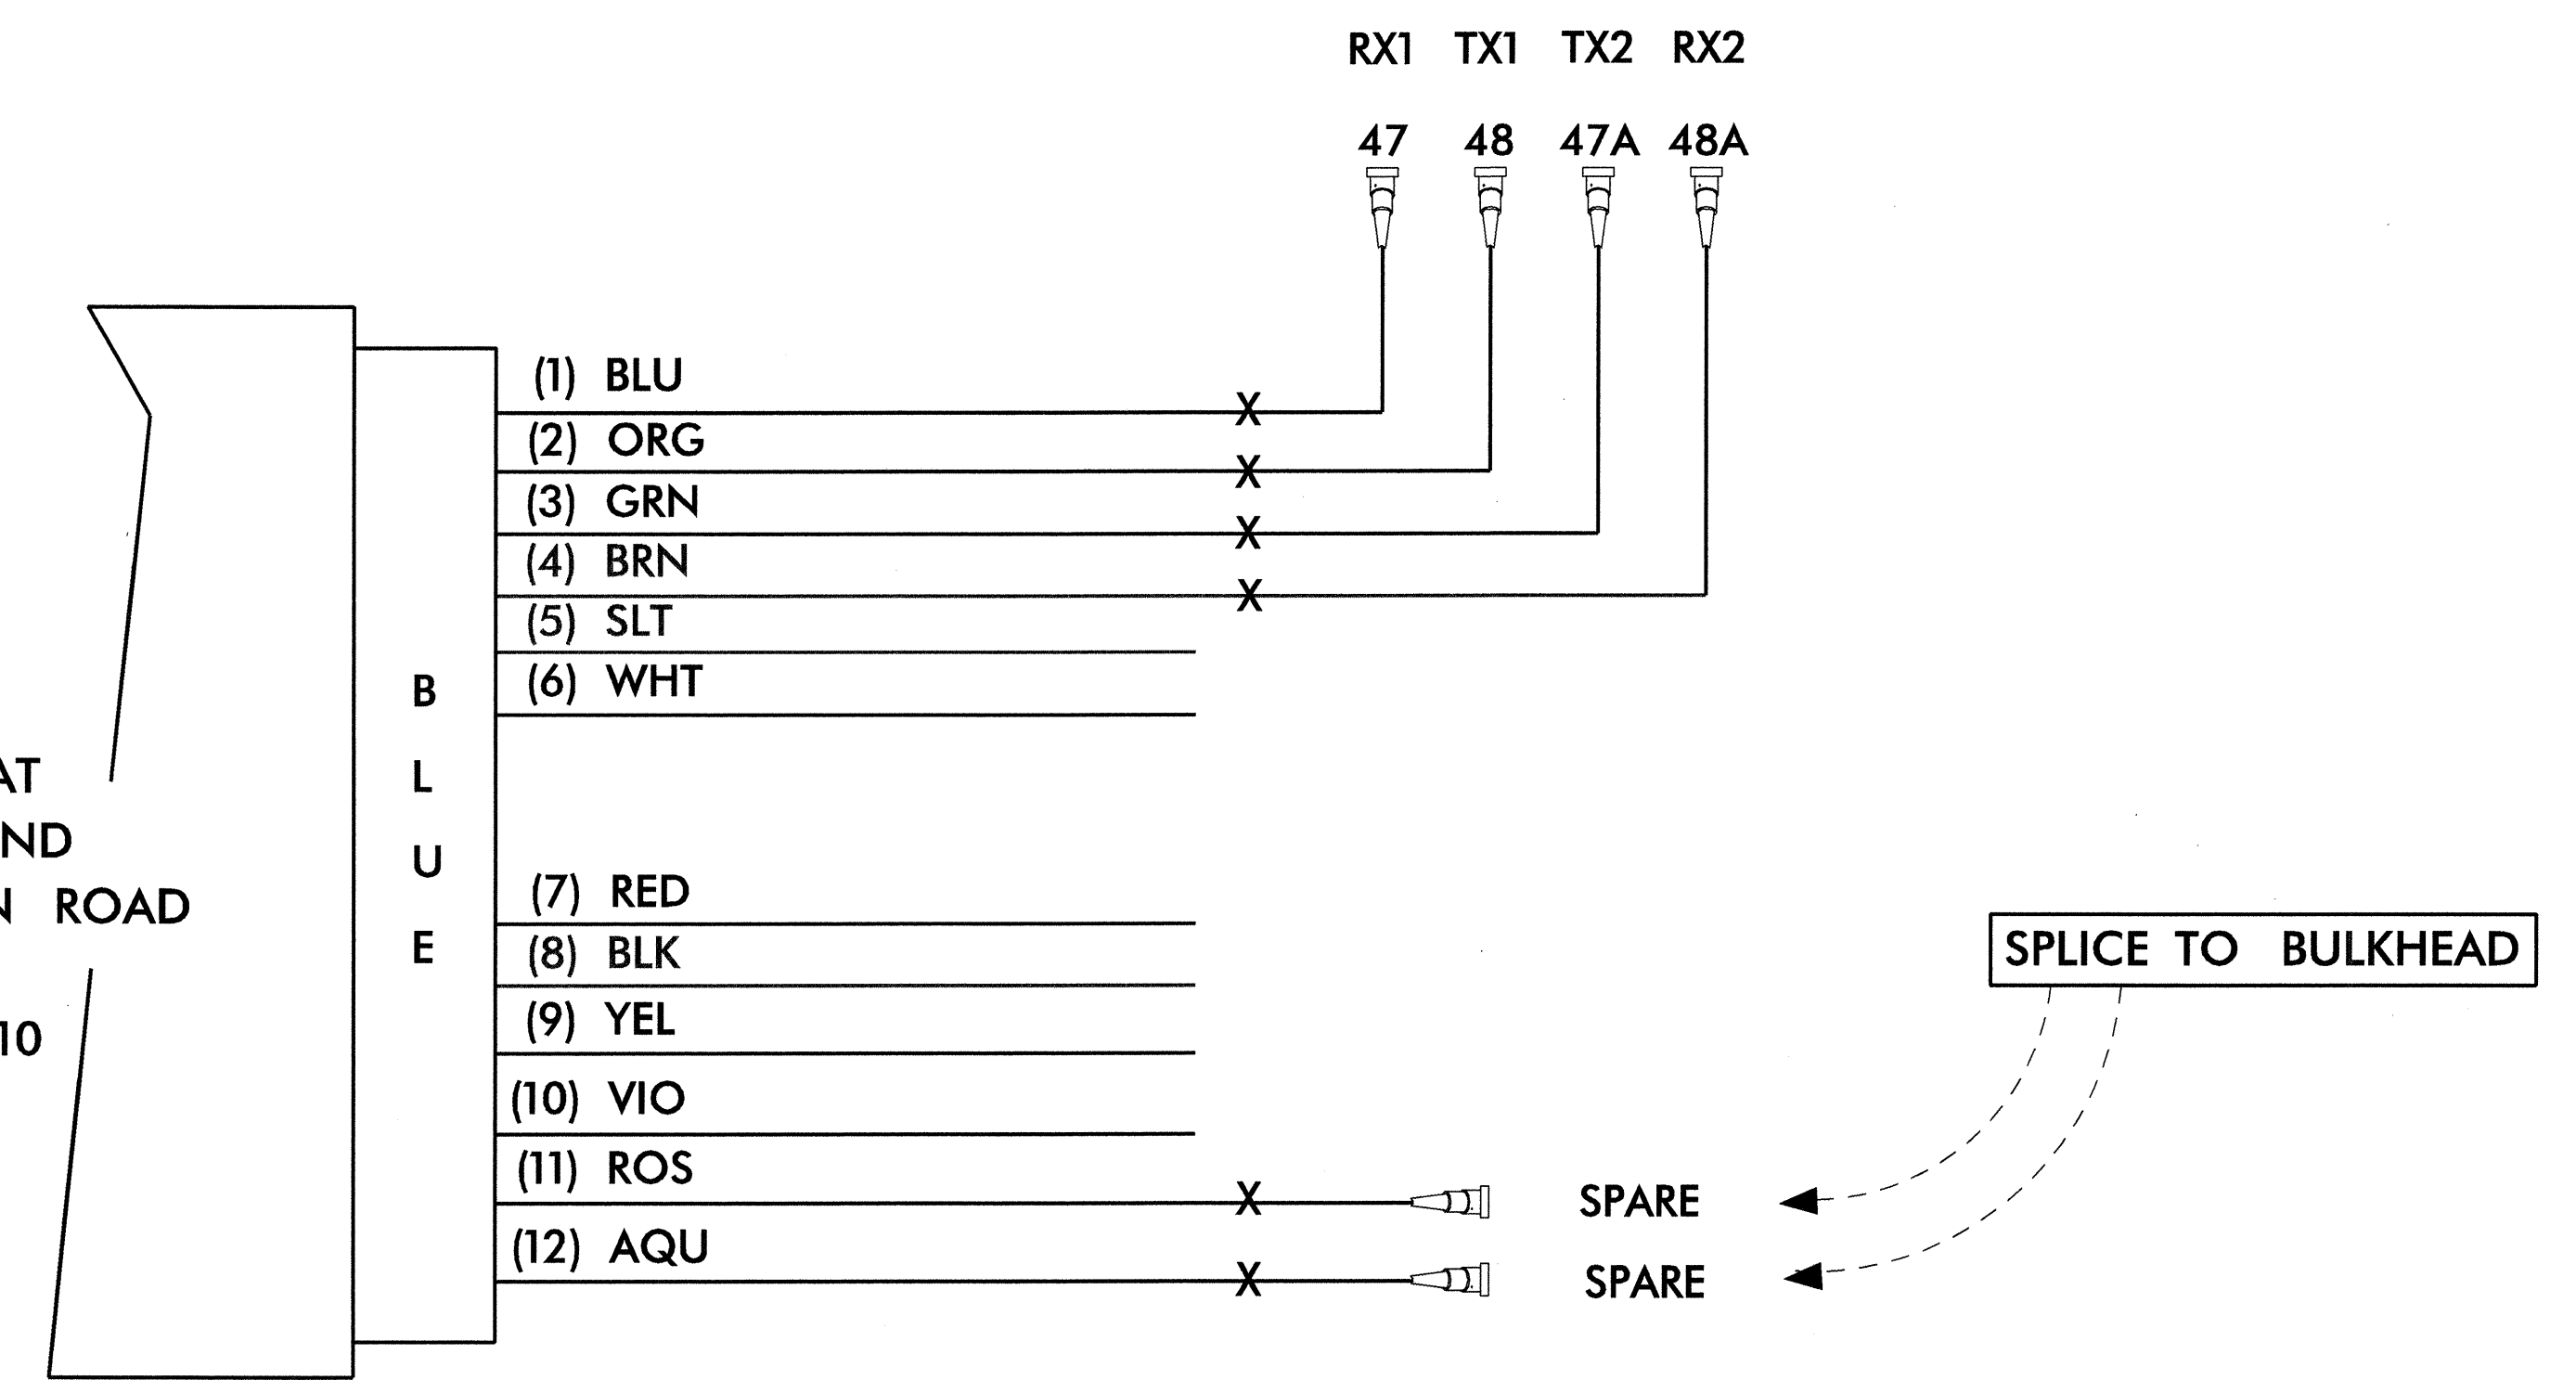

	<b>SPLICE PLAN</b>	
	FIBER OPTIC CABLE SR 1113 (KIVETT DRIVE) AT PENDLETON STREET GUILFORD COUNTY HIGH POINT	
PLAN DATE: 05-15-04 PREPARED BY: C.B. HOLDEN SCALE: N/A	REVIEWED BY: D.W. MORTON BK&M PROJ.#: 302-079-SIG5	REVISIONS: _____ INIT.: _____ DATE: _____
SIGNATURE: <i>Donald W. Morton</i> 7-7-09 DATE: _____		SEAL: _____ DATE: _____

CADD FILE NAME: SPLICEDETAIL-6.DGN