

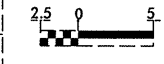


INCOMPLETE PLANS
 DO NOT USE FOR R/W ACQUISITION
PRELIMINARY PLANS
 DO NOT USE FOR CONSTRUCTION

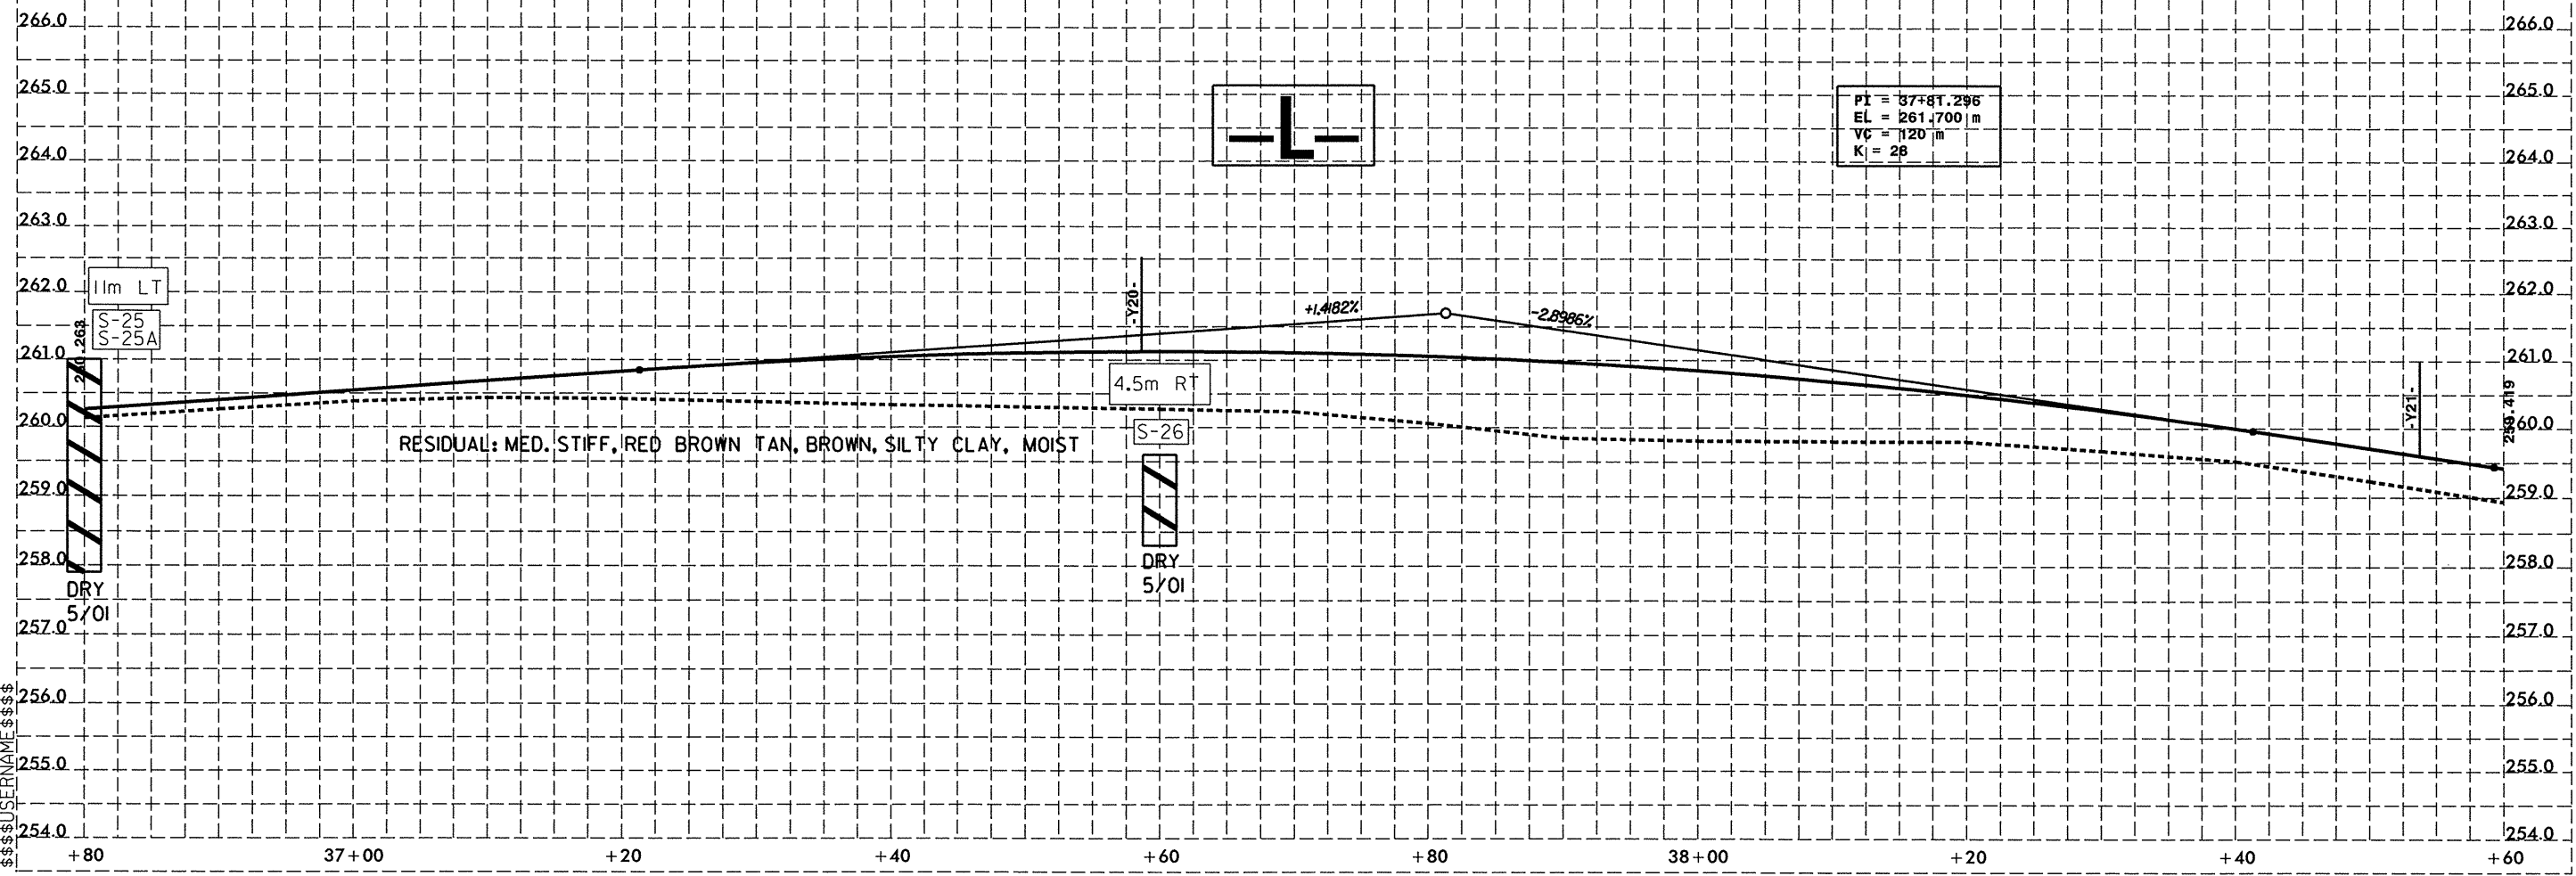

CONST. REV. _____
 R/W REV. _____

SAMPLE NO.	OFFSET	STATION	DEPTH INTERVAL	AASHTO CLASS.	LL	PI	% BY WEIGHT				% PASSING (SIEVES)			% MOISTURE	% ORGANIC
							C.SAND	F.SAND	SILT	CLAY	10	40	200		
S-23	9.5M LT	35+00	1.00-1.10	A-7-6(12)	41	15	7.5	18.9	39.4	34.2	100	96	78		
S-54	5M LT	35+40	0.50-1.00	A-7-6(29)	65	37	13.1	14.3	16.0	56.6	99	92	74		
S-24	8.5M LT	36+00	0.70-0.80	A-7-5(57)	90	58	3.4	11.1	27.1	58.4	98	96	86		
S-24A	8.5M LT	36+00	1.30-1.40	A-7-5(49)	77	45	1.2	10.3	28.1	60.4	100	100	92		
S-25	11M LT	36+80	0.70-0.80	A-7-5(42)	83	51	15.7	10.3	15.6	58.4	100	91	76		
S-25A	11M LT	36+80	2.10-2.20	A-7-5(19)	66	26	8.7	29.2	29.9	32.2	100	98	68		
S-26	4.5M RT	37+60	0.80-0.90	A-7-5(44)	87	48	9.7	9.1	10.8	70.5	97	92	80		

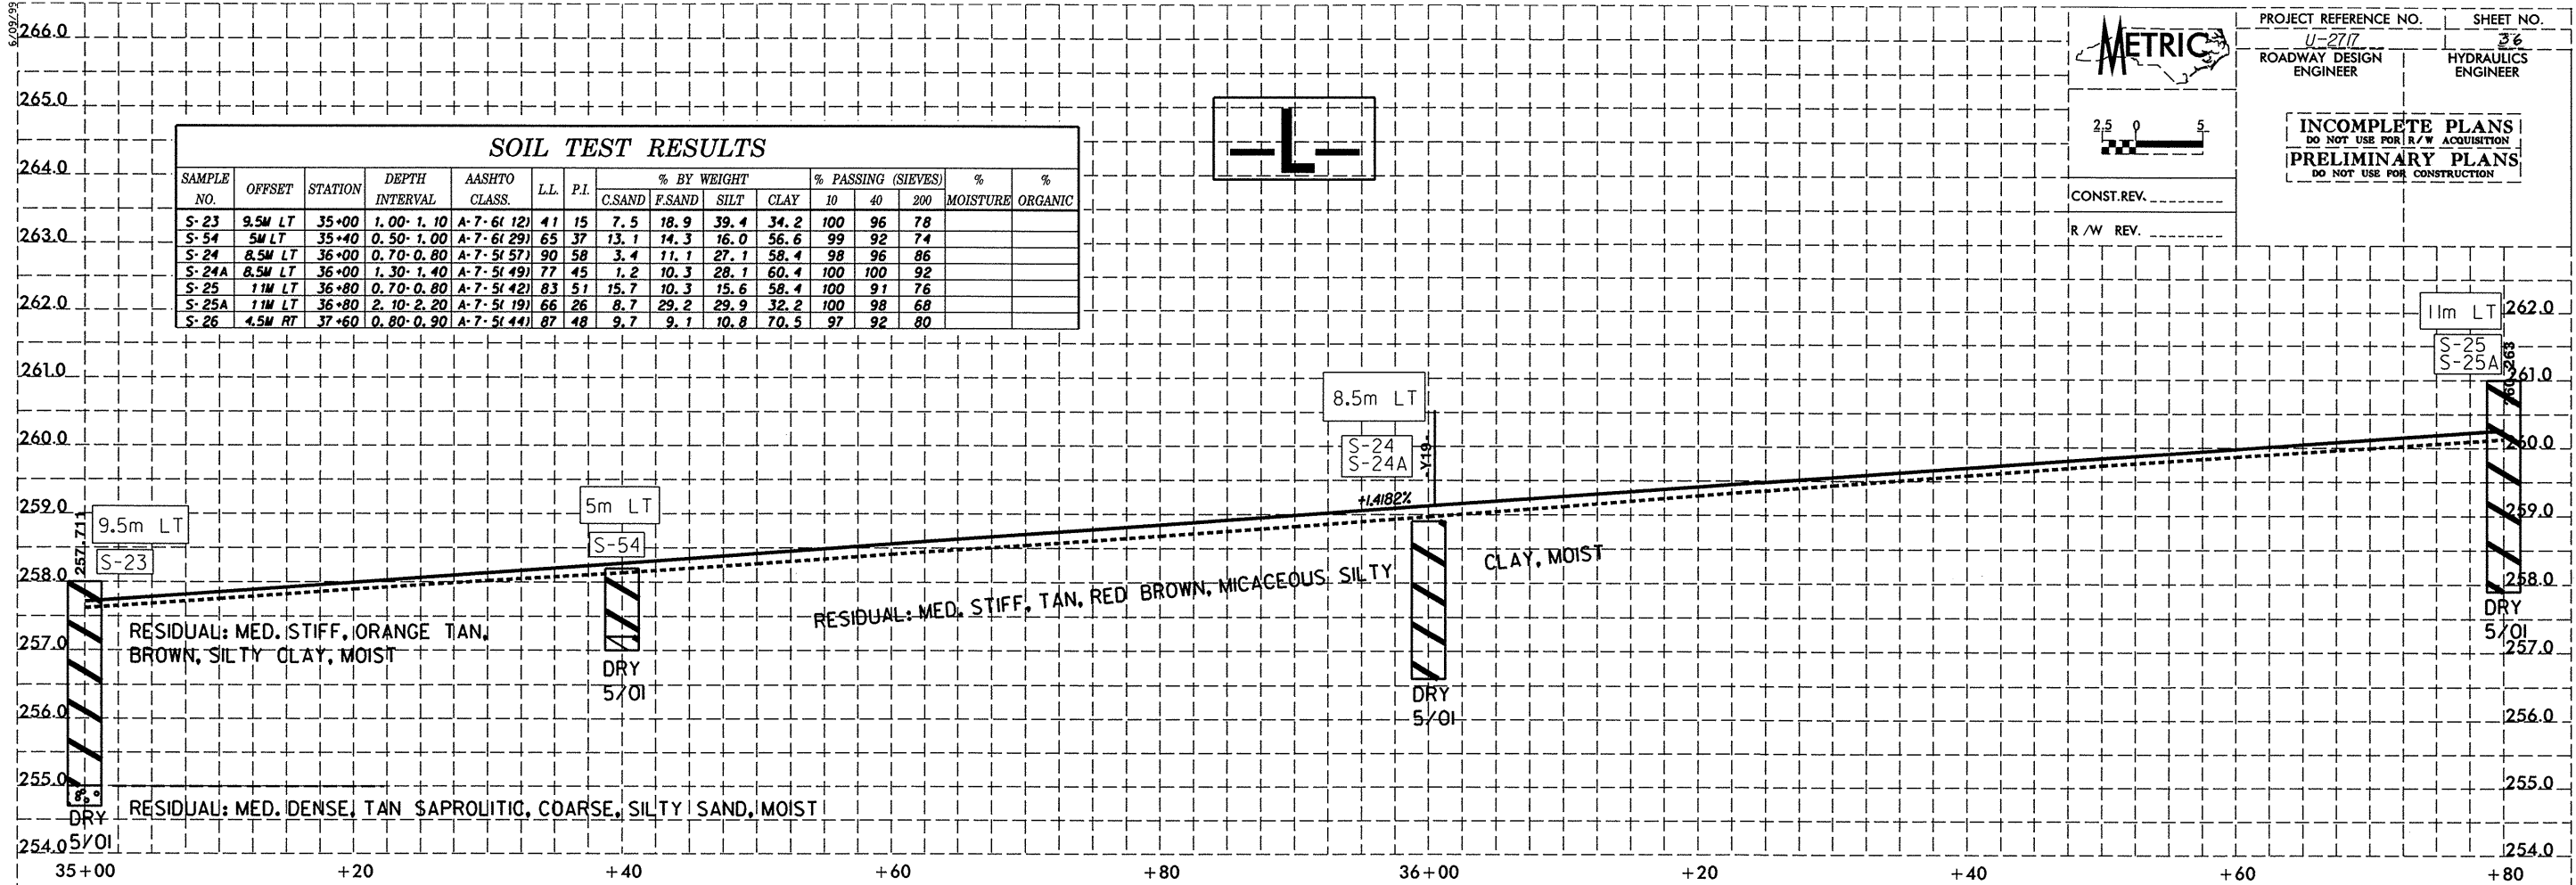

\$\$\$SYTIME\$\$\$\$\$
 \$\$\$DCN\$\$\$\$\$
 \$\$\$MAM\$\$\$\$\$
 \$\$\$SE\$\$\$\$\$
 \$\$\$SU\$\$\$\$\$
 \$\$\$SE\$\$\$\$\$
 \$\$\$MAM\$\$\$\$\$
 \$\$\$DCN\$\$\$\$\$
 \$\$\$SYTIME\$\$\$\$\$