


2.5 0 5

CONST. REV. _____

R/W REV. _____

PROJECT REFERENCE NO.	SHEET NO.
U-2717	26
R/W SHEET NO.	
ROADWAY DESIGN ENGINEER	HYDRAULICS ENGINEER
PRELIMINARY PLANS DO NOT USE FOR CONSTRUCTION INCOMPLETE PLANS DO NOT USE FOR R/W ACQUISITION	

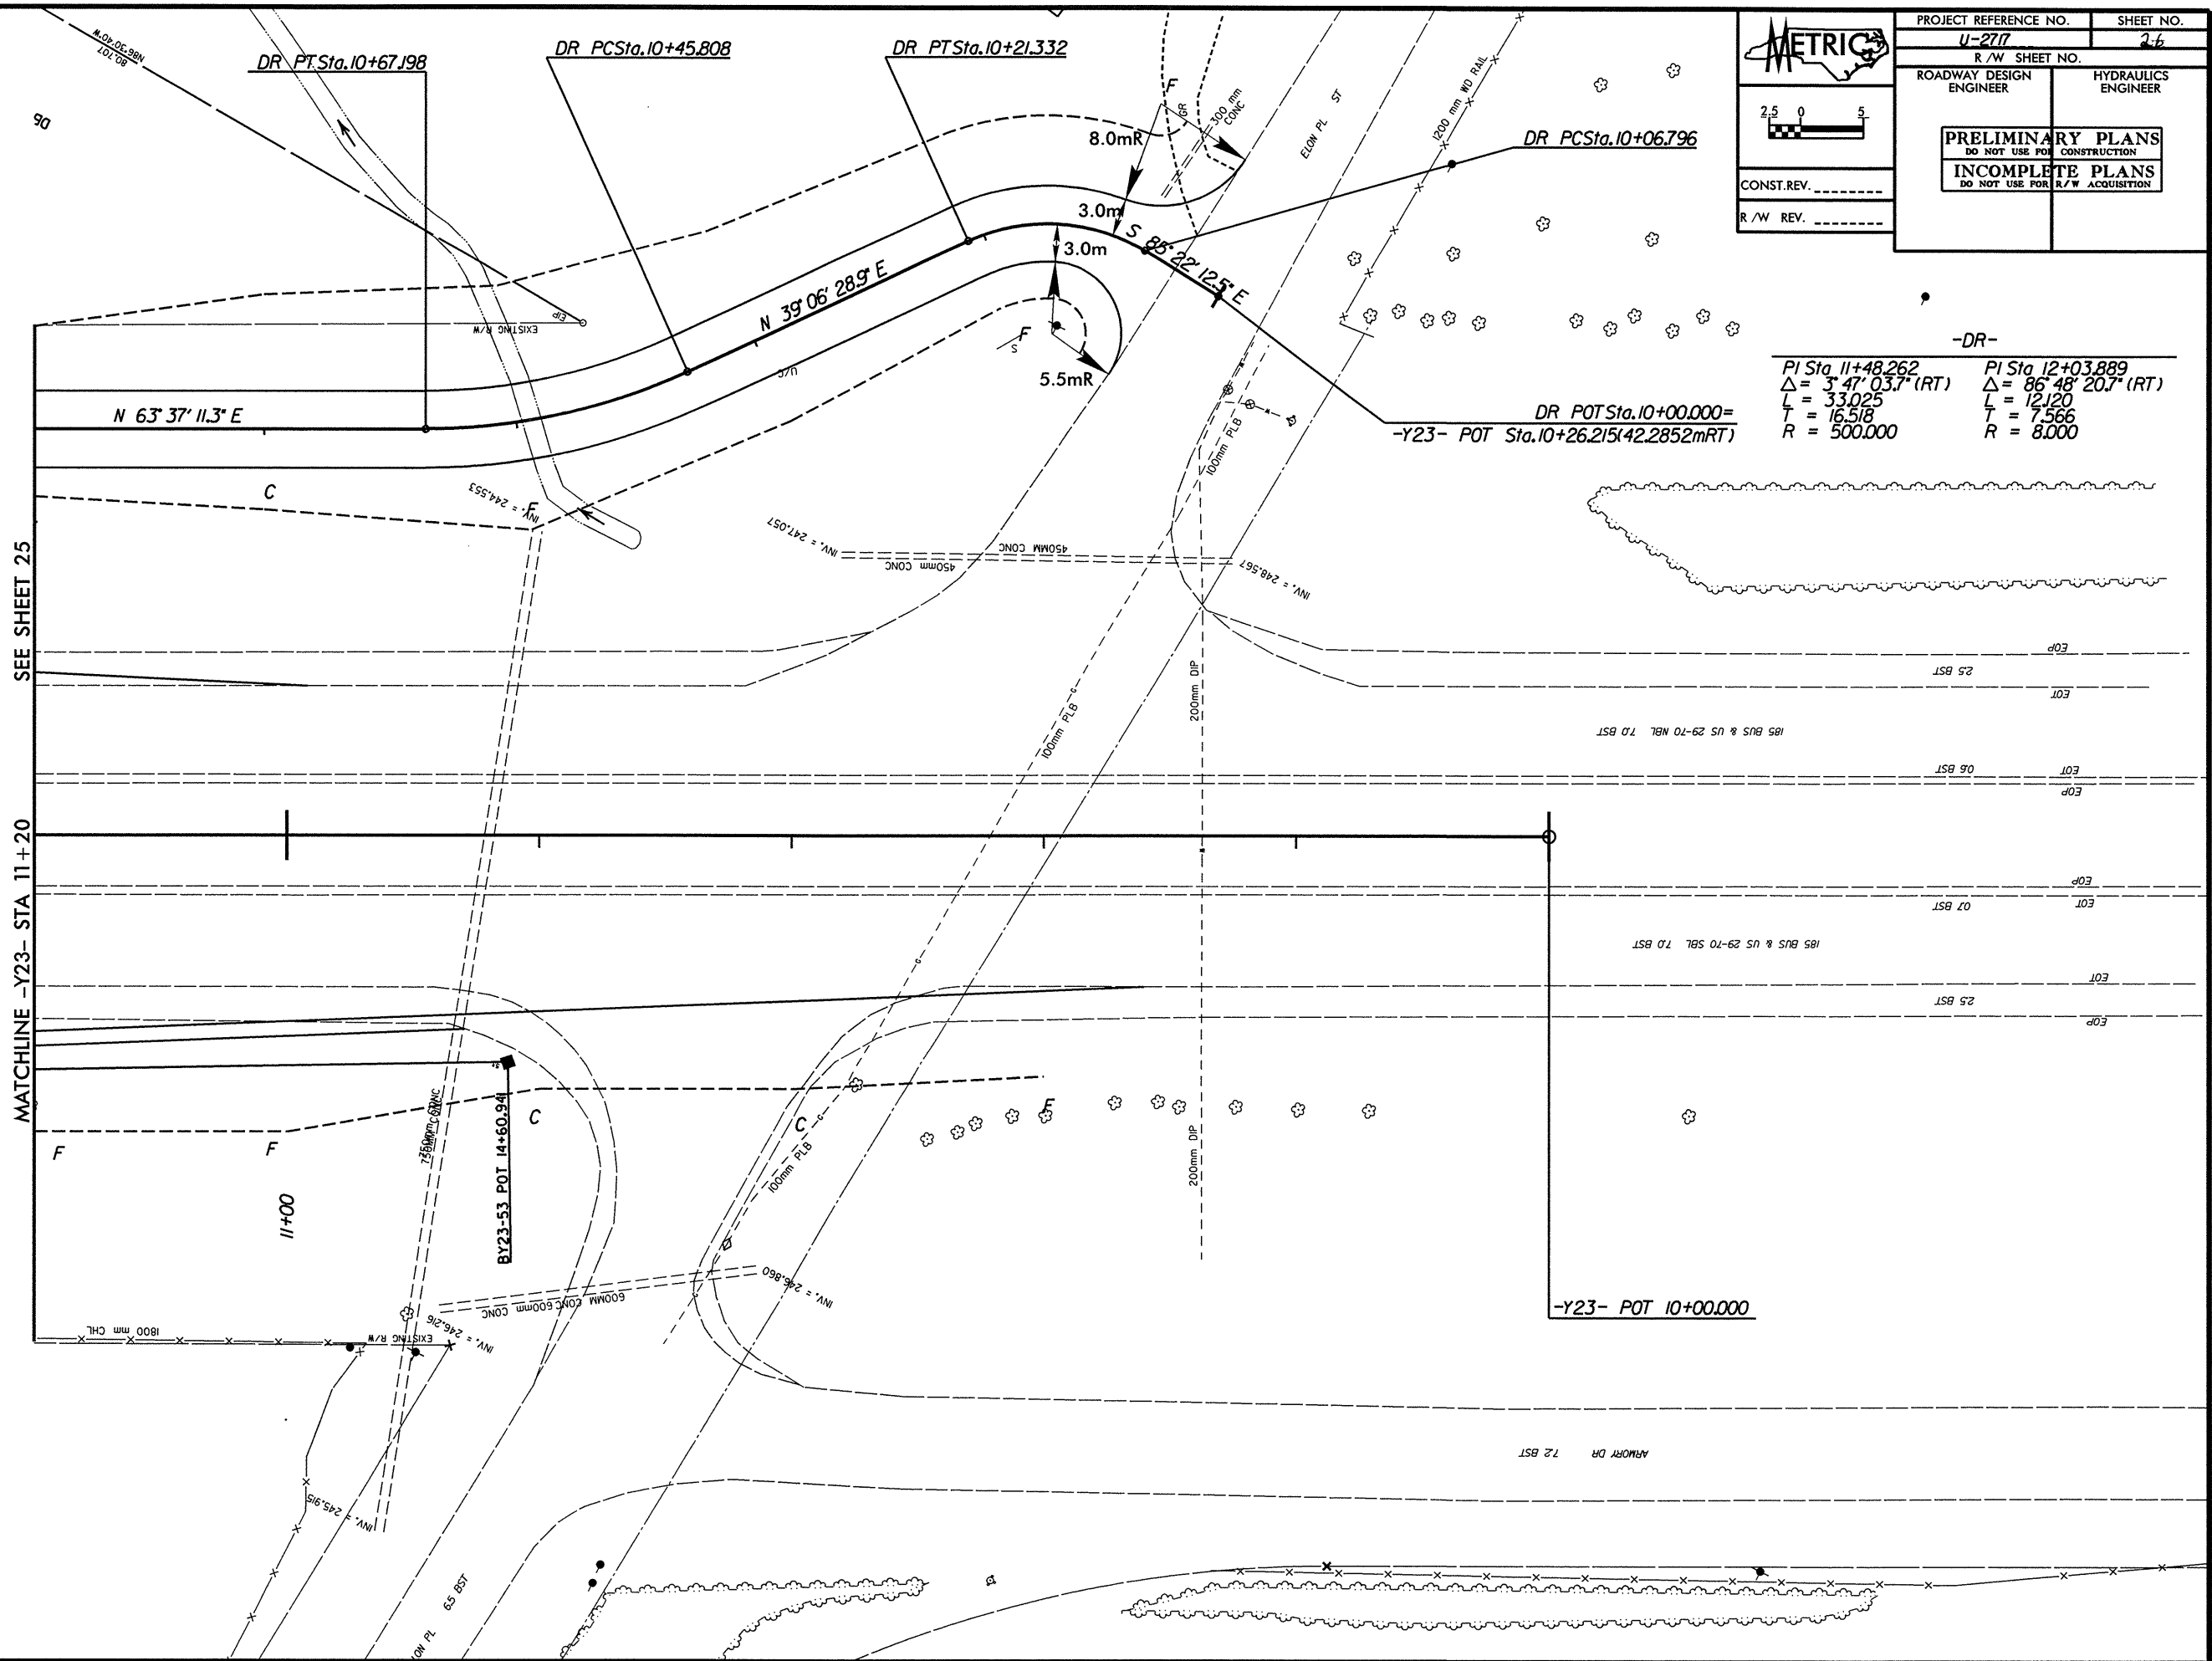

-DR-

PI Sta. 11+48.262	PI Sta. 12+03.889
$\Delta = 3^\circ 47' 03.7\" (RT)$	$\Delta = 86^\circ 48' 20.7\" (RT)$
L = 33.025	L = 121.20
T = 16.518	T = 7.566
R = 500.000	R = 8.000

SEE SHEET 25

MATCHLINE -Y23- STA 11+20

*****SYSTEMS*****
 *****DOWNS*****
 *****BY*****