


METRIC

CONST. REV. _____
R/W REV. _____

| | |
|--------------------------------|---------------------|
| PROJECT REFERENCE NO. | SHEET NO. |
| U-2717 | 35 |
| R/W SHEET NO. | |
| ROADWAY DESIGN ENGINEER | HYDRAULICS ENGINEER |
| PRELIMINARY PLANS | |
| DO NOT USE FOR CONSTRUCTION | |
| INCOMPLETE PLANS | |
| DO NOT USE FOR R/W ACQUISITION | |

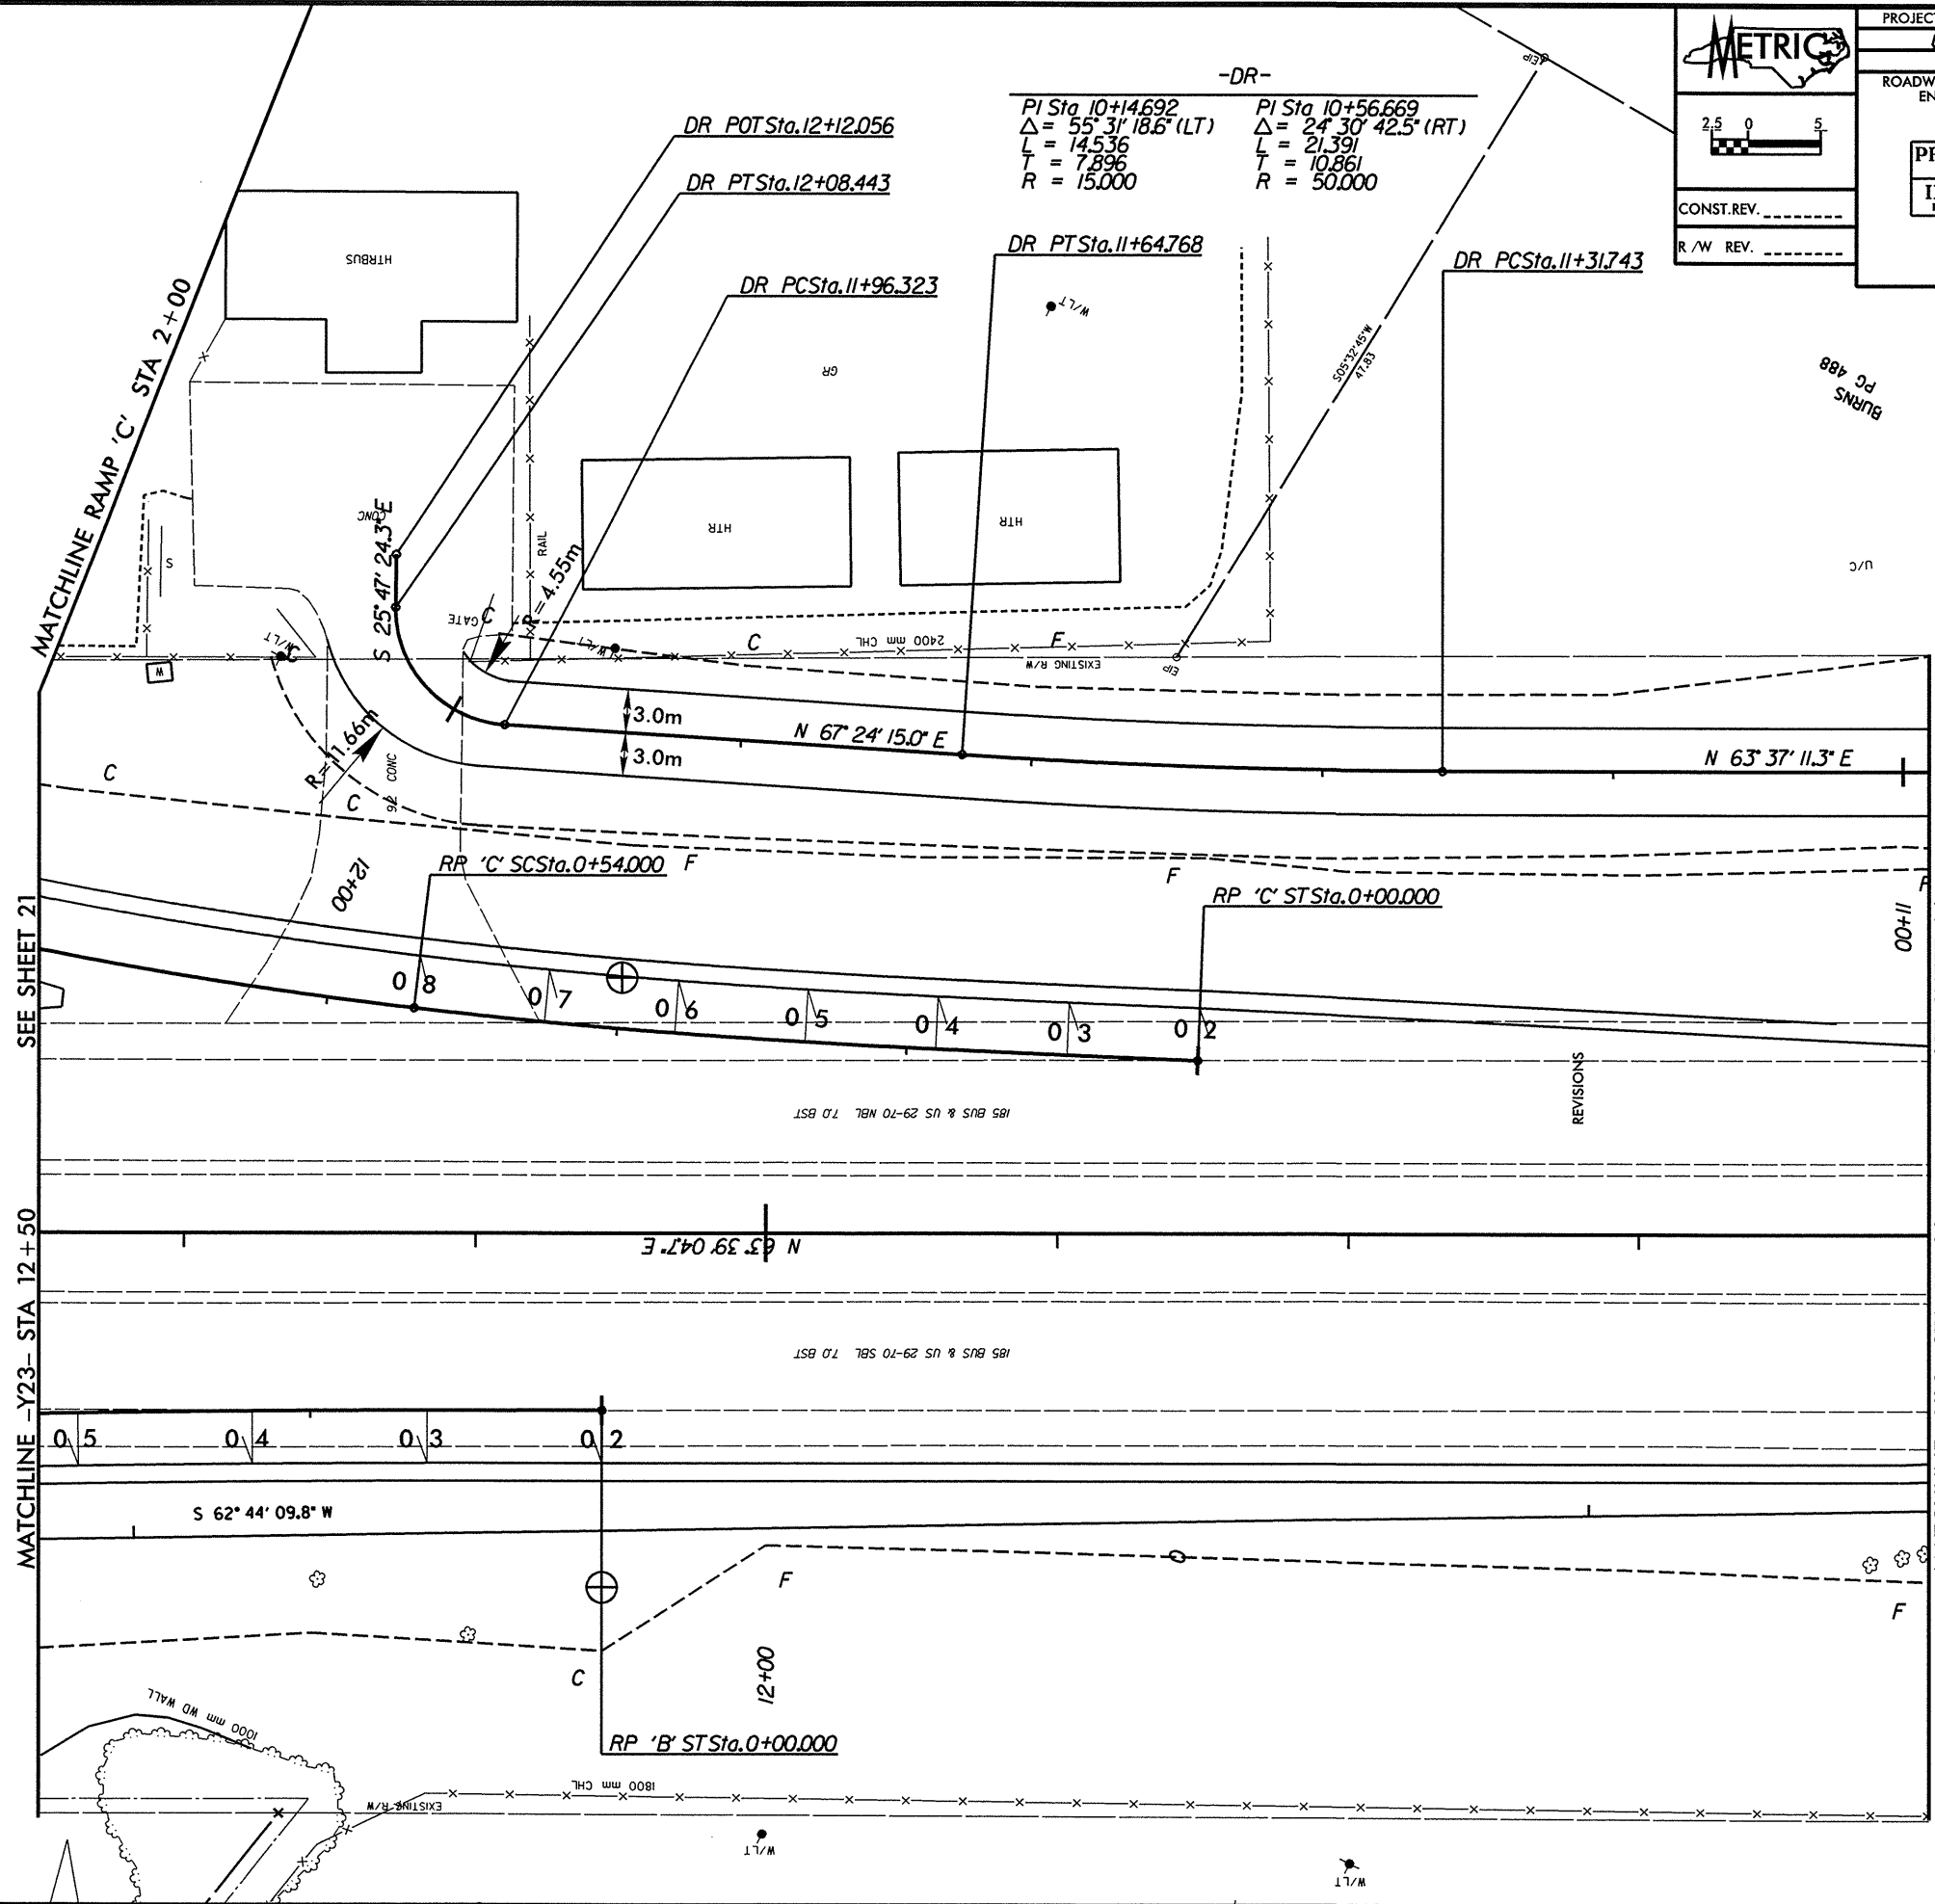

SEE SHEET 21

SEE SHEET 26

MATCHLINE -Y23- STA 12+50

MATCHLINE -Y23- STA 11+20

185 BUS & US 29-70 NBL 7.0 BST

185 BUS & US 29-70 SBL 7.0 BST

REVISIONS

*****SYTIME*****
*****DRAWING CONDITION*****
*****USERNAME*****