


CONST. REV. _____
 R/W REV. _____

PROJECT REFERENCE NO. U-2717	SHEET NO. 24
R/W SHEET NO.	
ROADWAY DESIGN ENGINEER	HYDRAULICS ENGINEER
PRELIMINARY PLANS DO NOT USE FOR CONSTRUCTION	
INCOMPLETE PLANS DO NOT USE FOR R/W ACQUISITION	

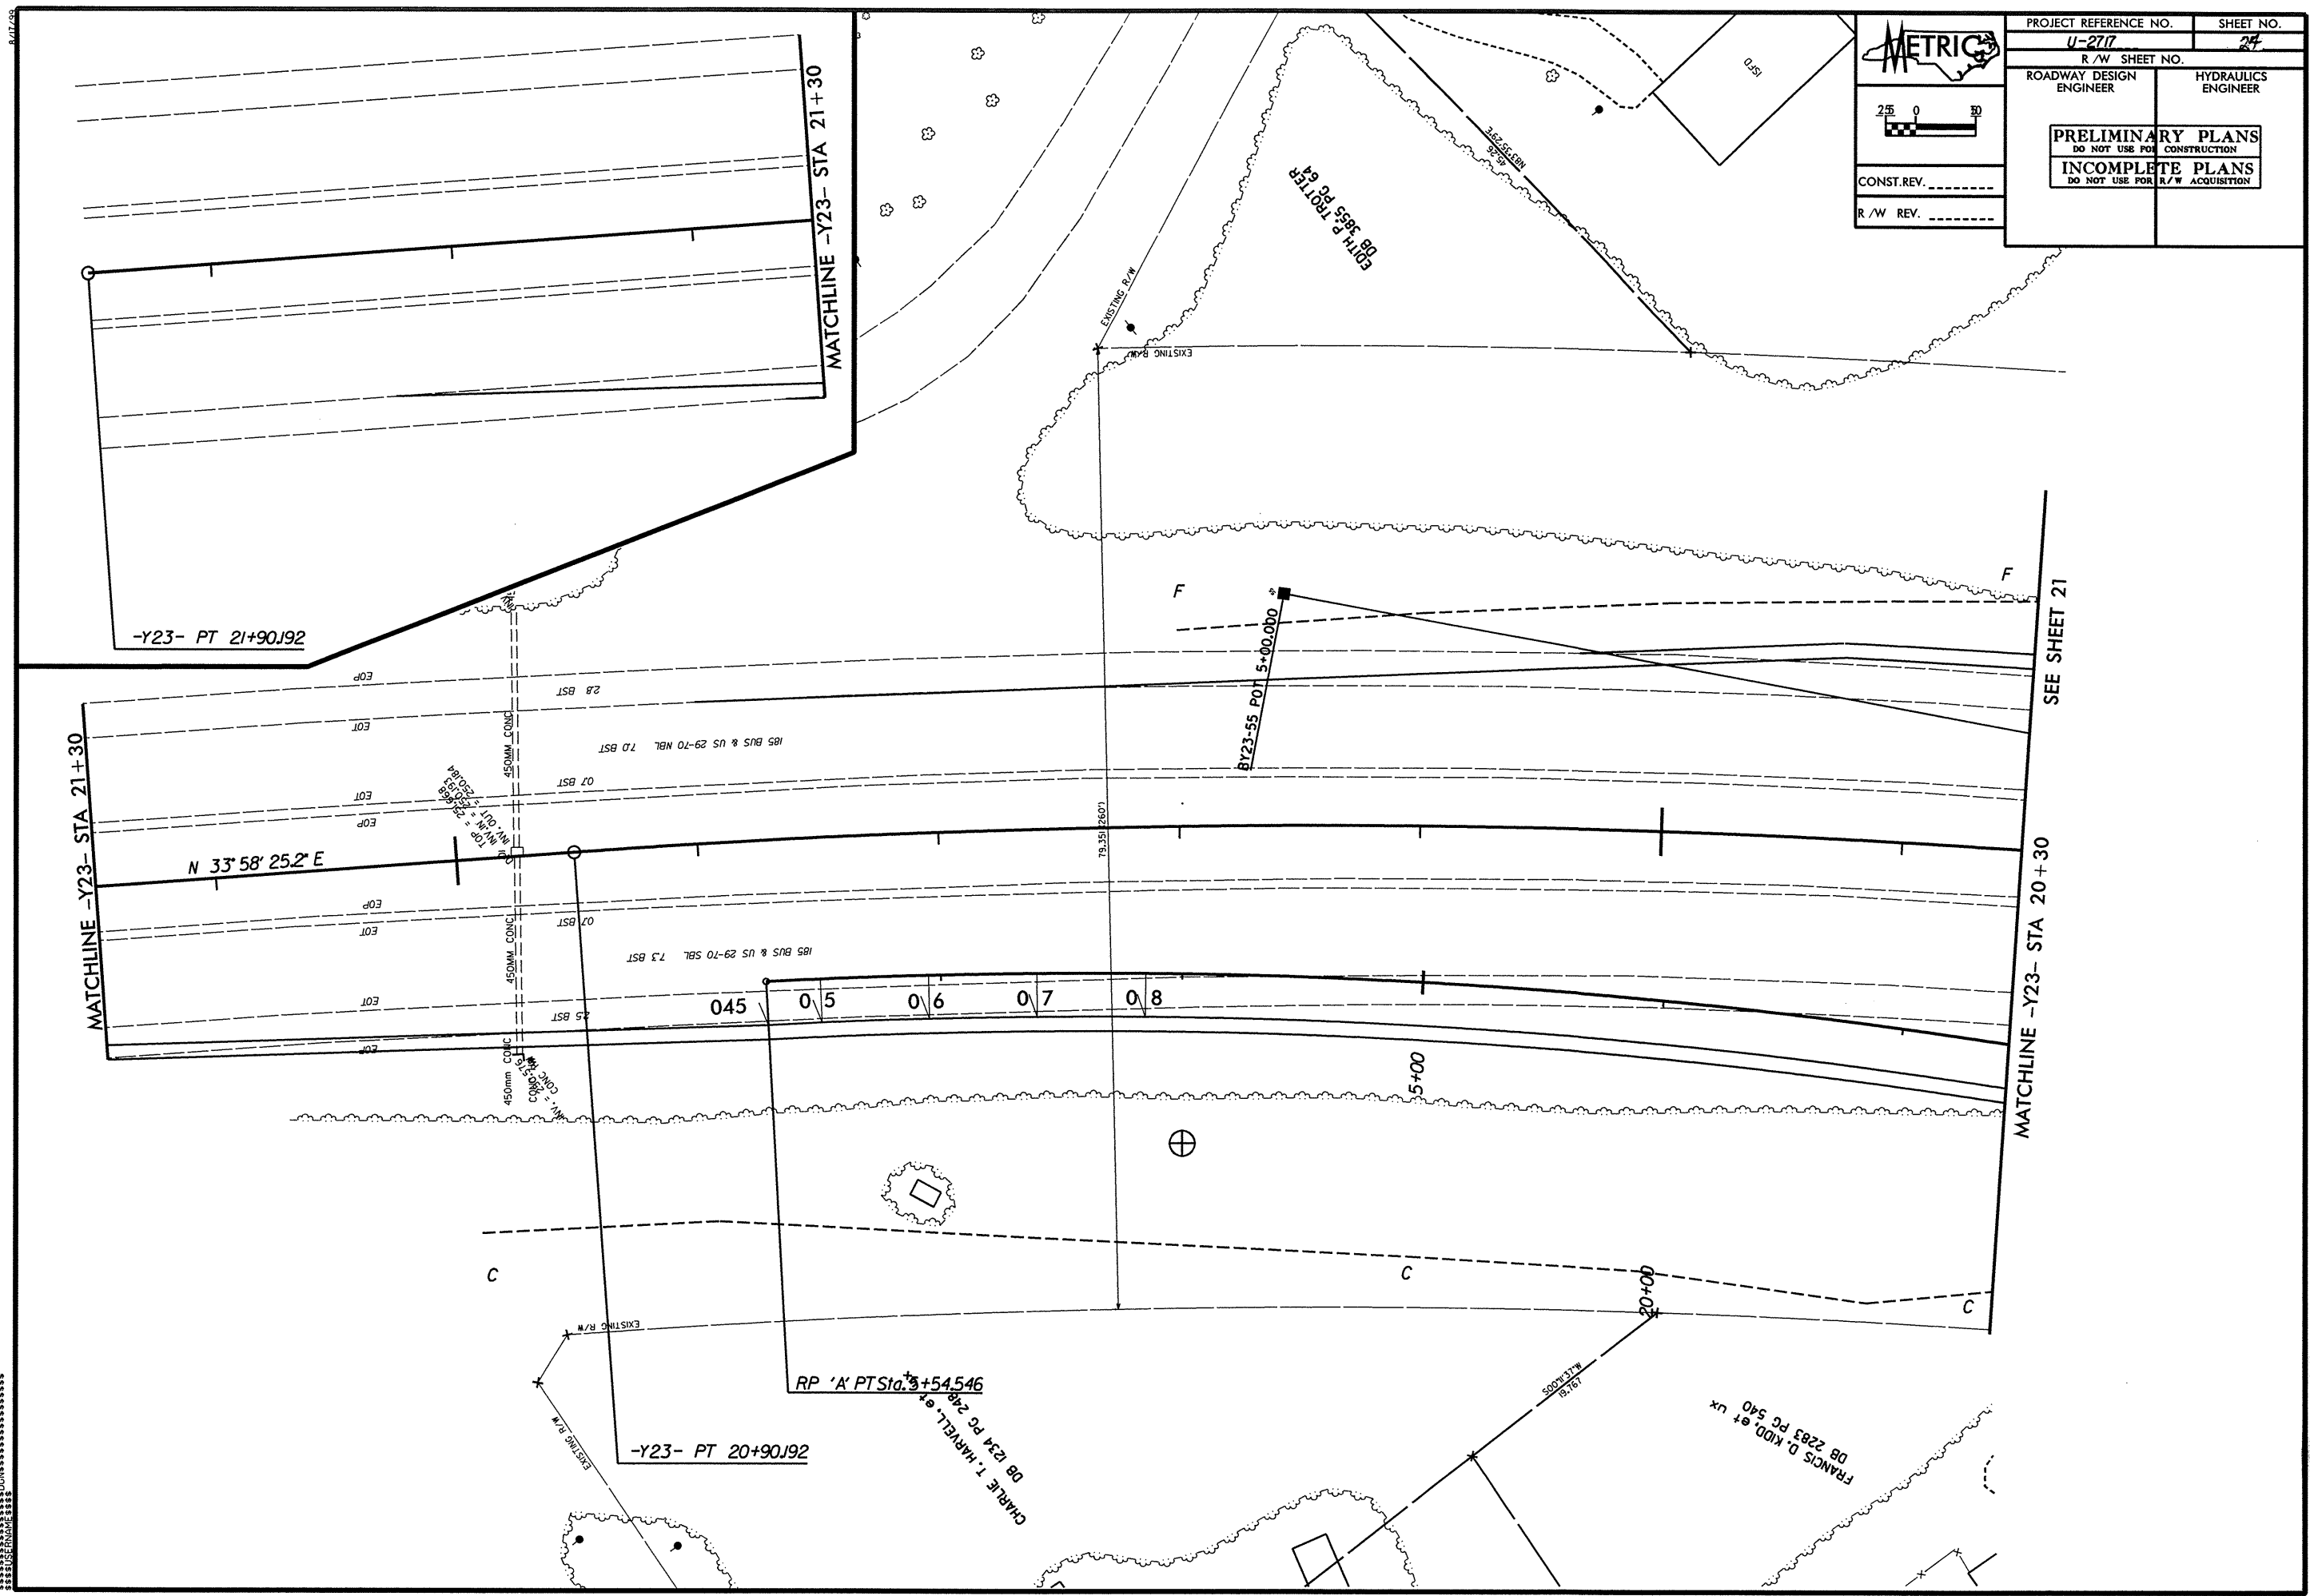

SEE SHEET 21

 SYSTEMS
