


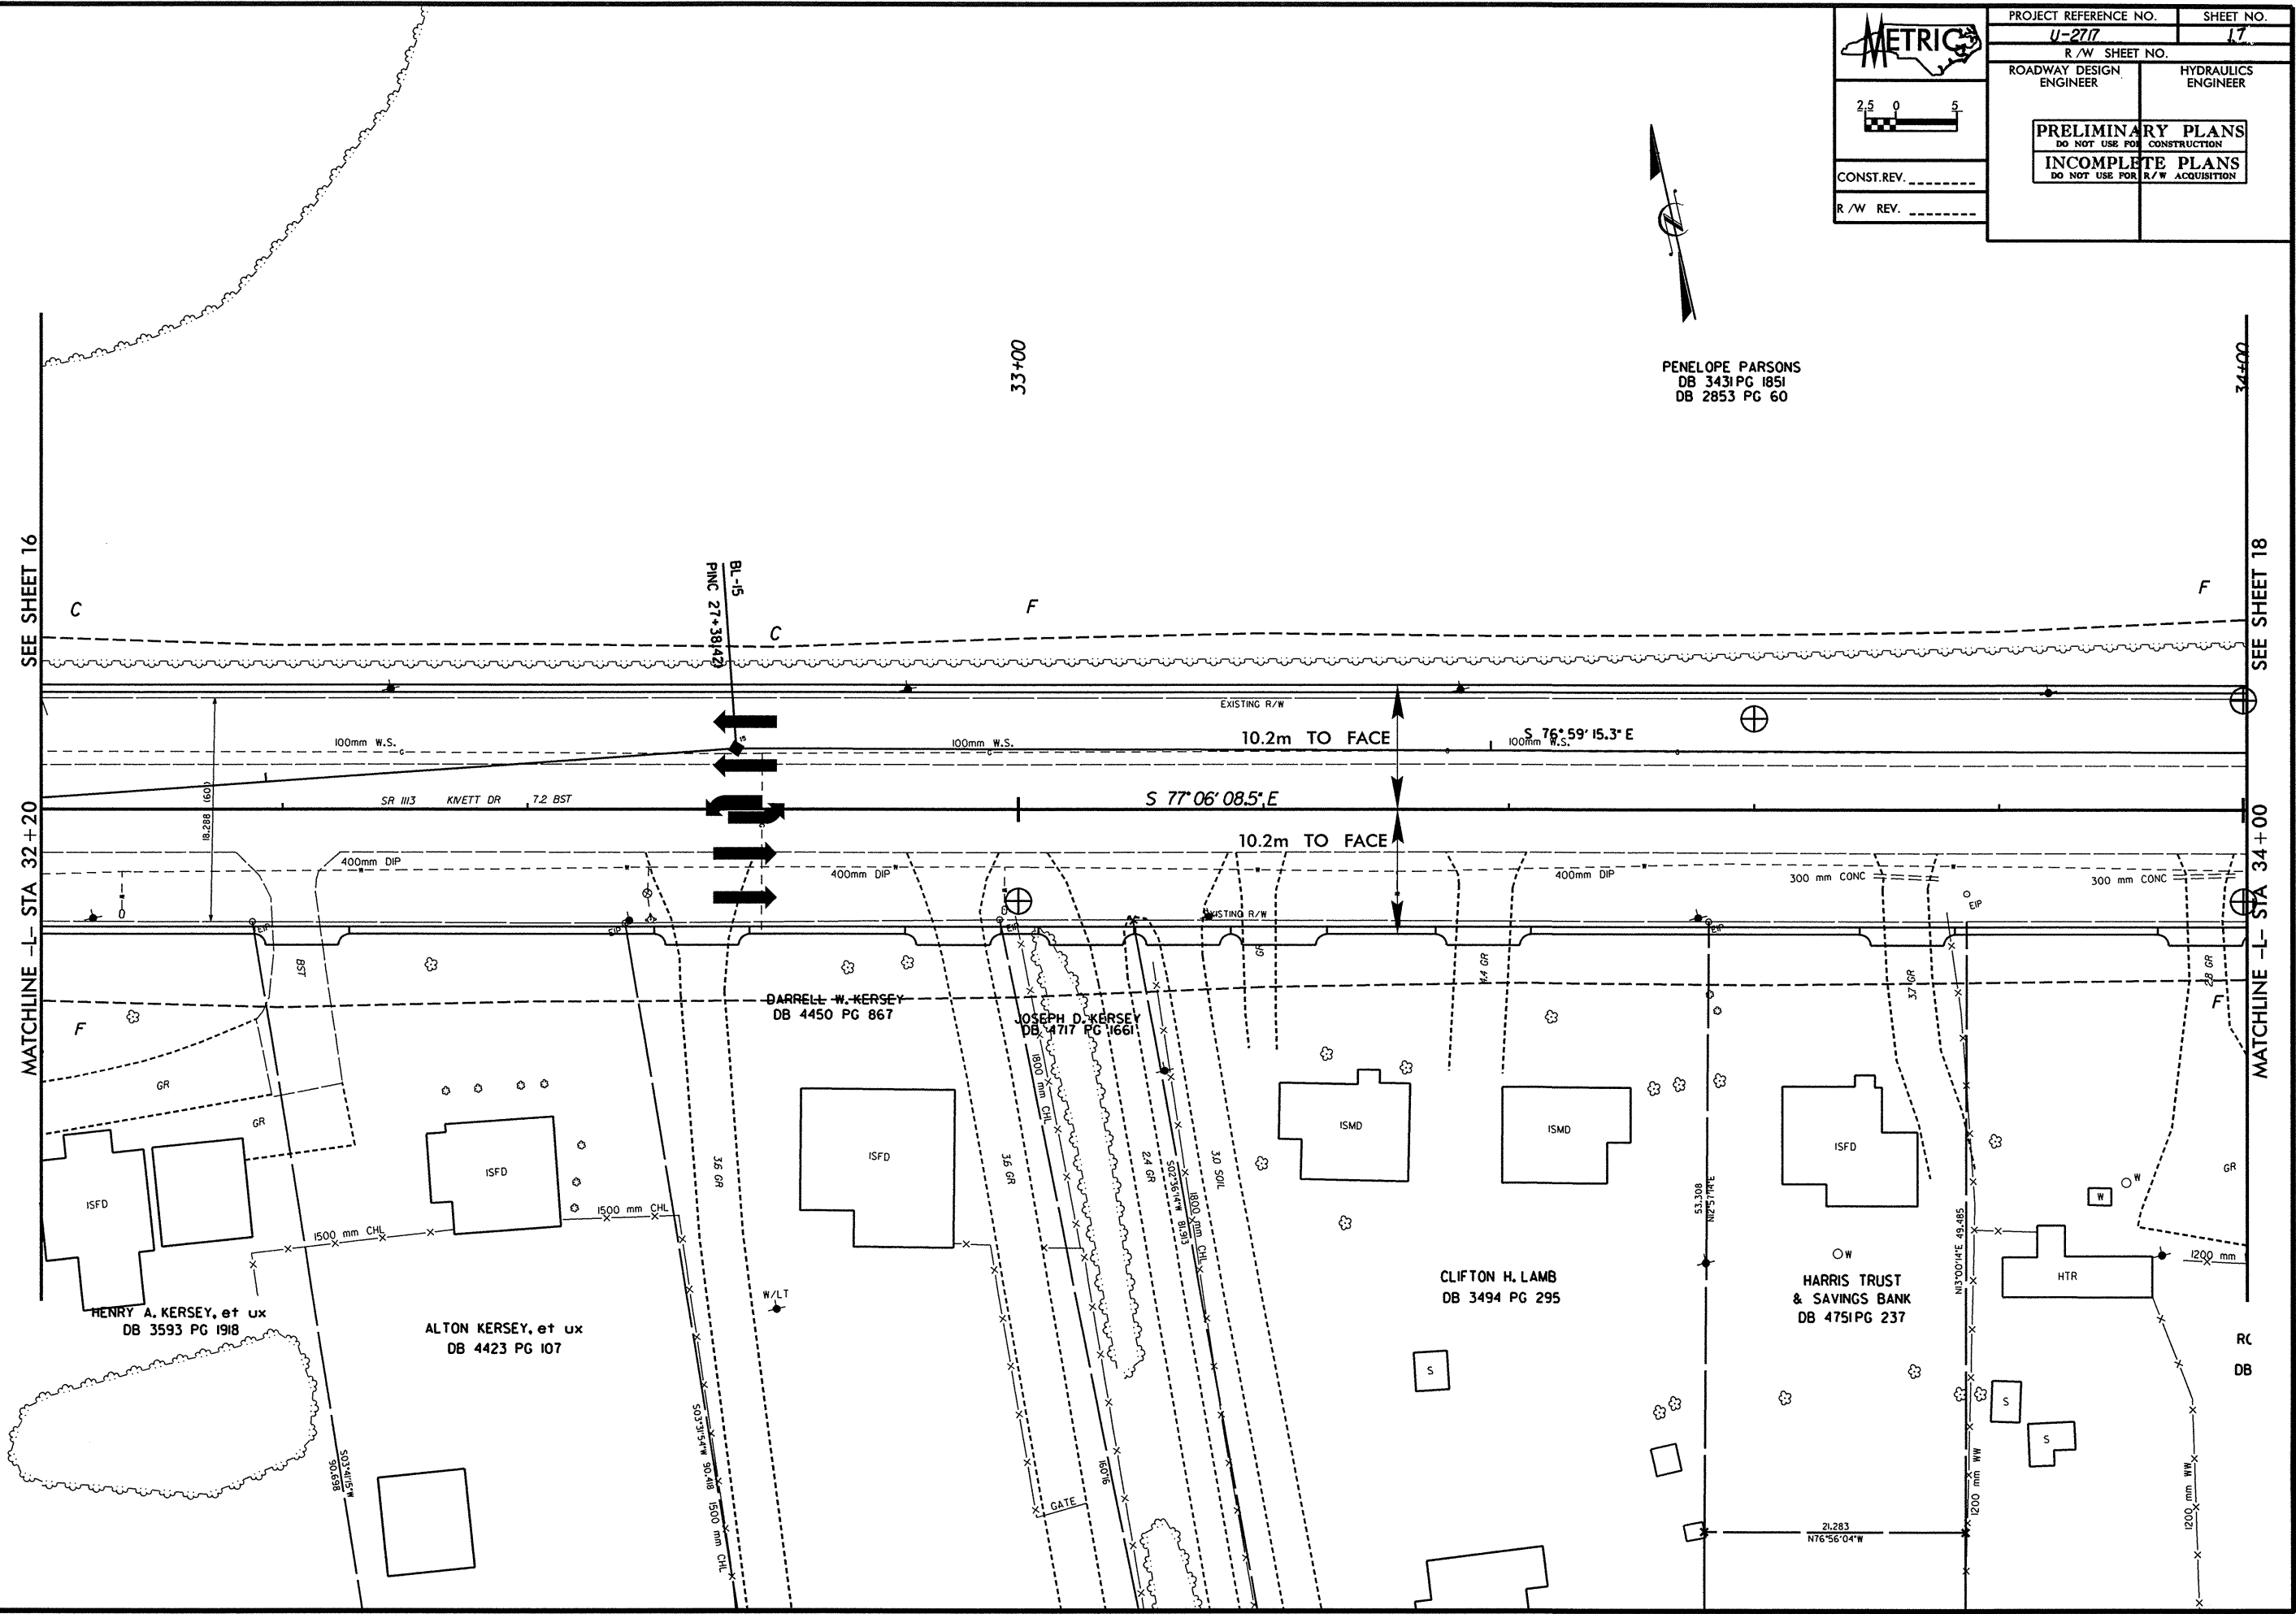

PROJECT REFERENCE NO.	SHEET NO.
U-2777	17
R/W SHEET NO.	
ROADWAY DESIGN ENGINEER	HYDRAULICS ENGINEER
PRELIMINARY PLANS DO NOT USE FOR CONSTRUCTION	
INCOMPLETE PLANS DO NOT USE FOR R/W ACQUISITION	
CONST. REV. _____	
R/W REV. _____	



PENELOPE PARSONS
DB 3431 PG 1851
DB 2853 PG 60



SEE SHEET 16

MATCHLINE -L- STA 32+20

SEE SHEET 18

MATCHLINE -L- STA 34+00

33+00

34+00

HENRY A. KERSEY, et ux
DB 3593 PG 1918

ALTON KERSEY, et ux
DB 4423 PG 107

DARRELL W. KERSEY
DB 4450 PG 867

JOSEPH D. KERSEY
DB 4717 PG 1661

CLIFTON H. LAMB
DB 3494 PG 295

HARRIS TRUST
& SAVINGS BANK
DB 4751 PG 237

RC
DB

*****SYSTEMS*****
*****DESIGN*****
*****DATE*****