


**METRIC**

CONST. REV. \_\_\_\_\_  
R/W REV. \_\_\_\_\_

PROJECT REFERENCE NO. <b>U-2717</b>	SHEET NO. <b>7</b>
R/W SHEET NO.	
ROADWAY DESIGN ENGINEER	HYDRAULICS ENGINEER
<b>PRELIMINARY PLANS</b> DO NOT USE FOR CONSTRUCTION <b>INCOMPLETE PLANS</b> DO NOT USE FOR R/W ACQUISITION	

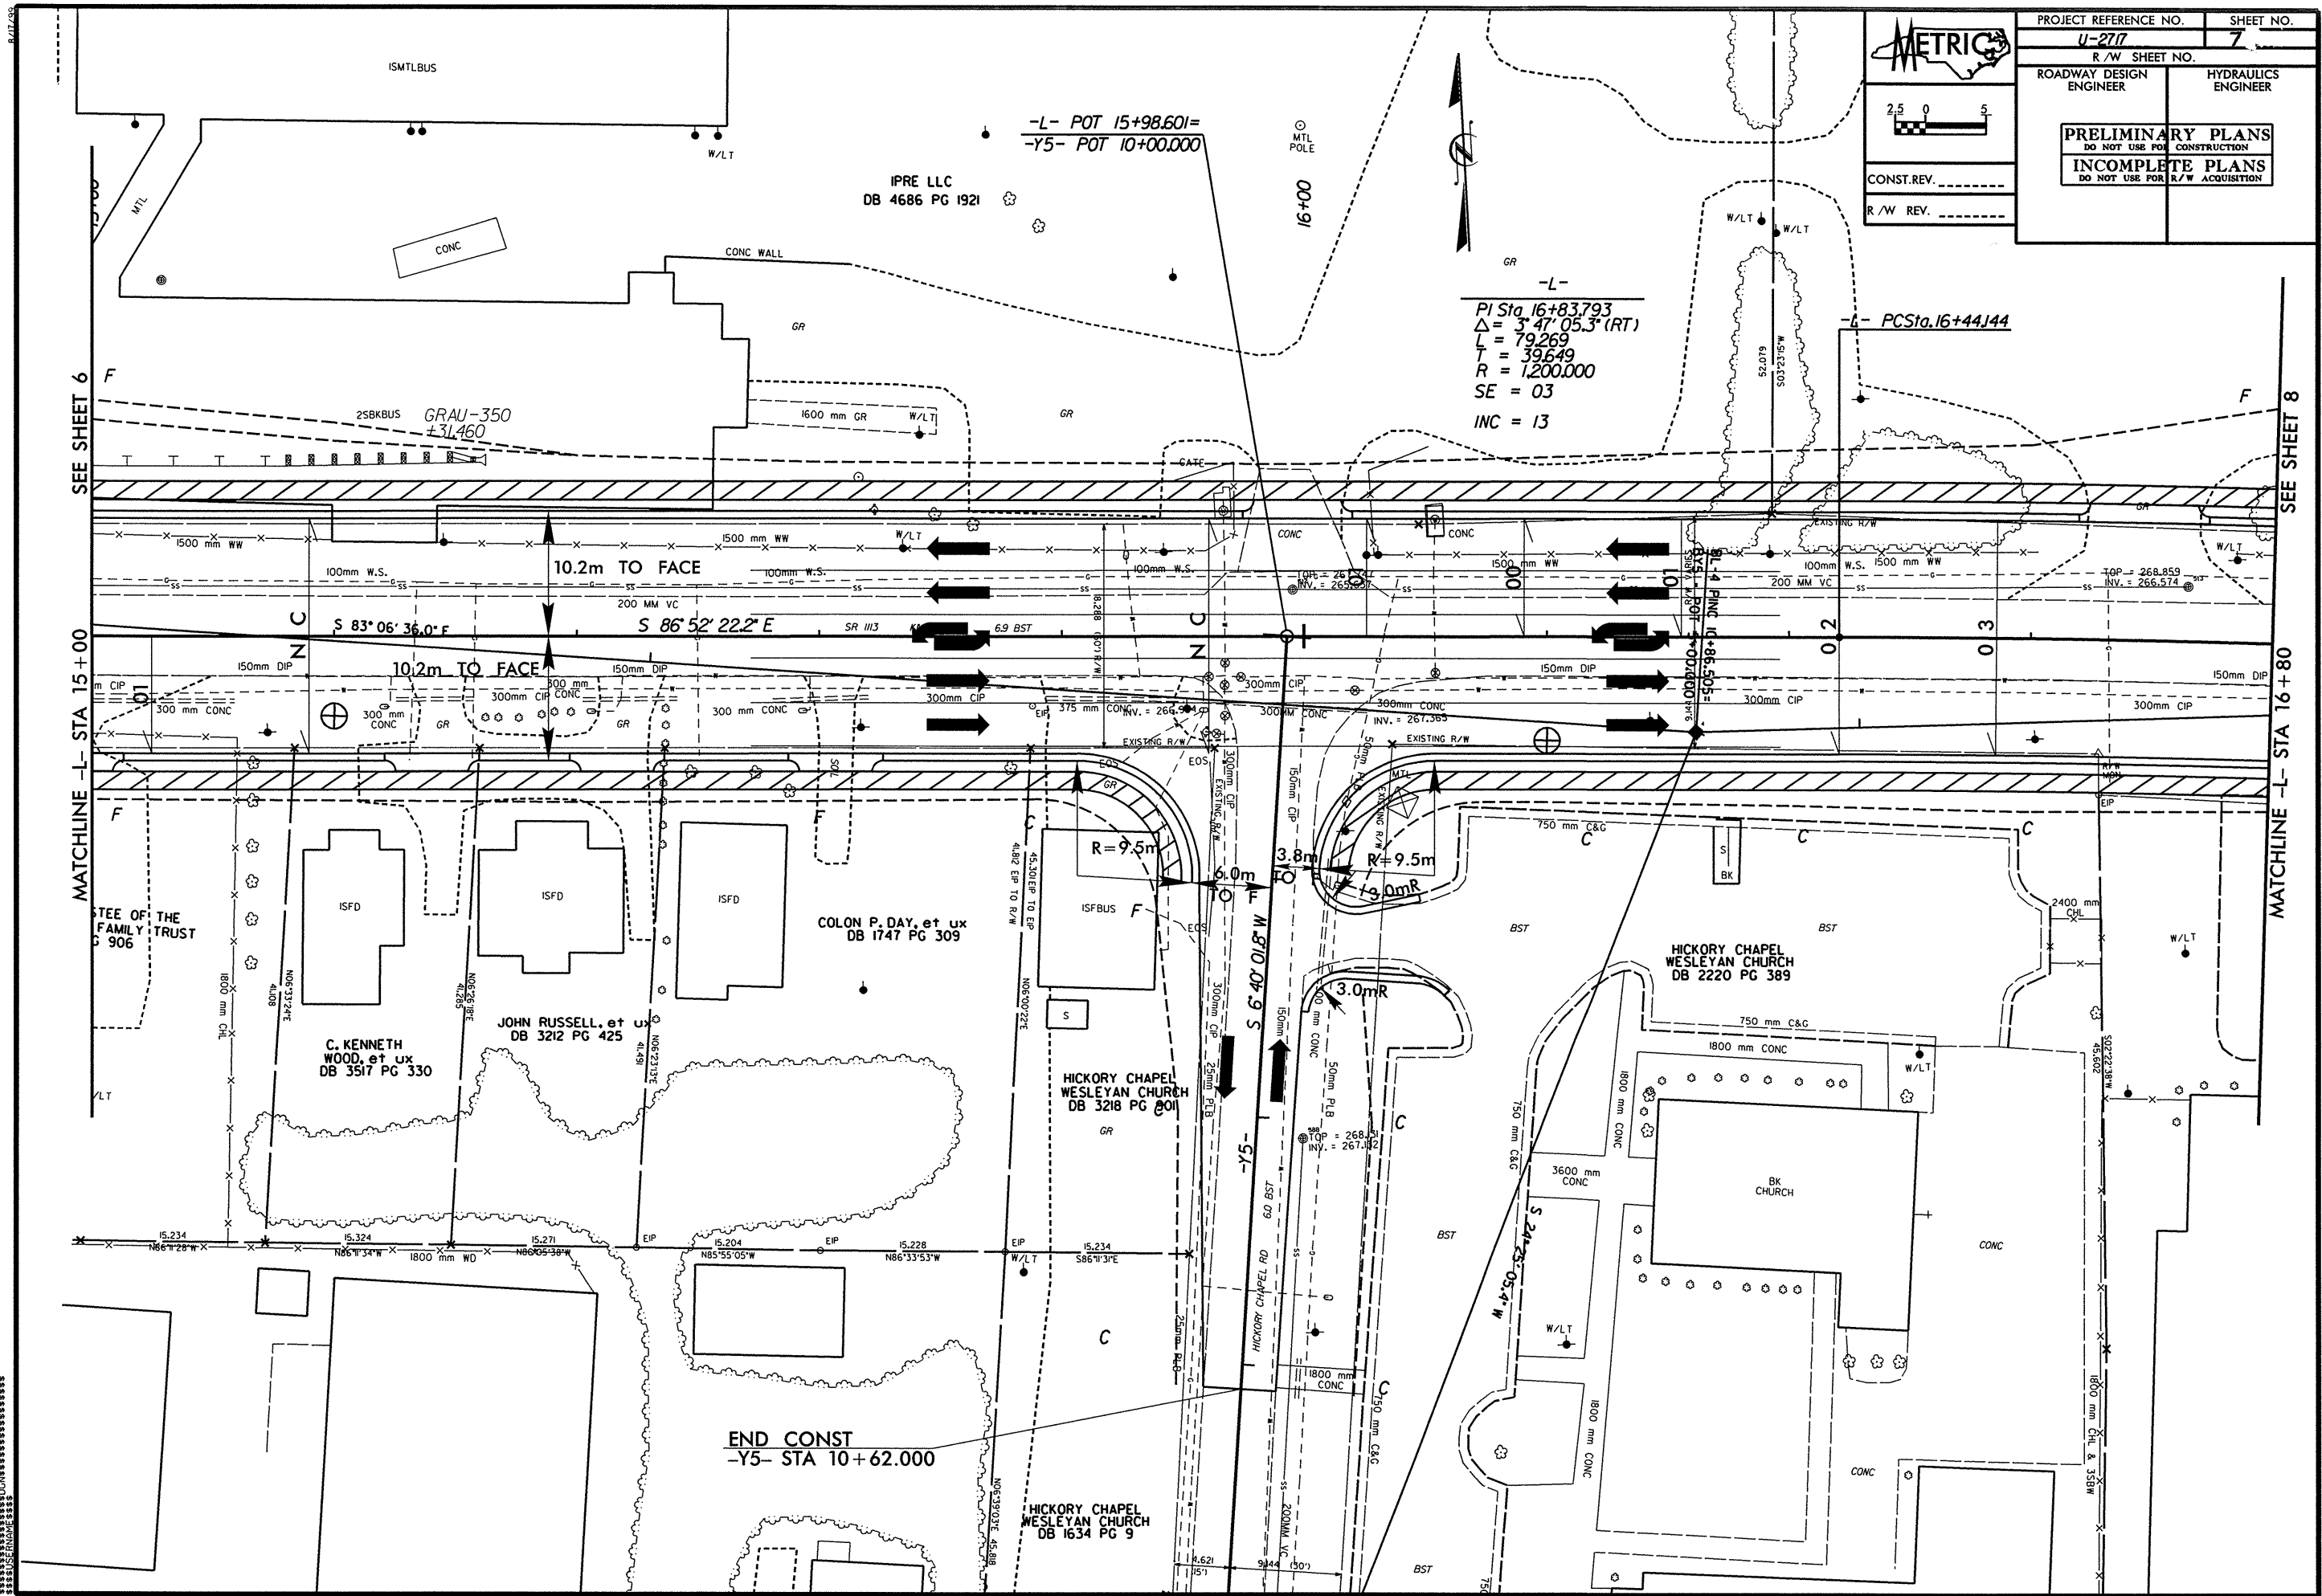

-L- POT 15+98.601=  
-Y5- POT 10+00.000

-L-  
PI Sta. 16+83.793  
 $\Delta = 3^\circ 47' 05.3''$  (RT)  
L = 79.269  
T = 39.649  
R = 1,200.000  
SE = 03  
INC = 13

-L- PCSta. 16+44J44

SEE SHEET 6

SEE SHEET 8

MATCHLINE -L- STA 15+00

MATCHLINE -L- STA 16+80

END CONST  
-Y5- STA 10+62.000

\*\*\*\*\*SYSTEM\*\*\*\*\*  
\*\*\*\*\*MATCHLINE\*\*\*\*\*