




PLAN OF LEFT WING - (W1)

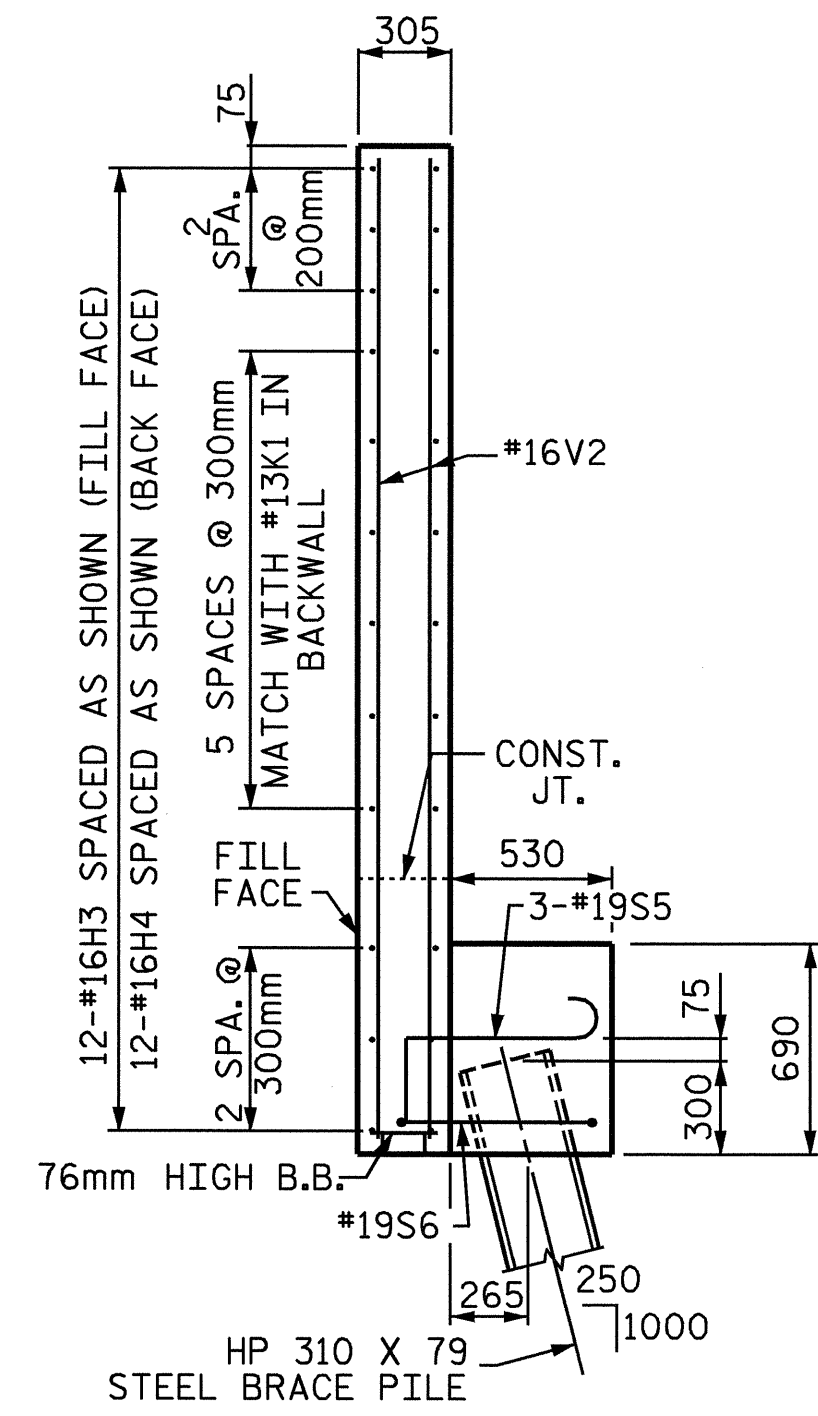


SECTION Y-Y

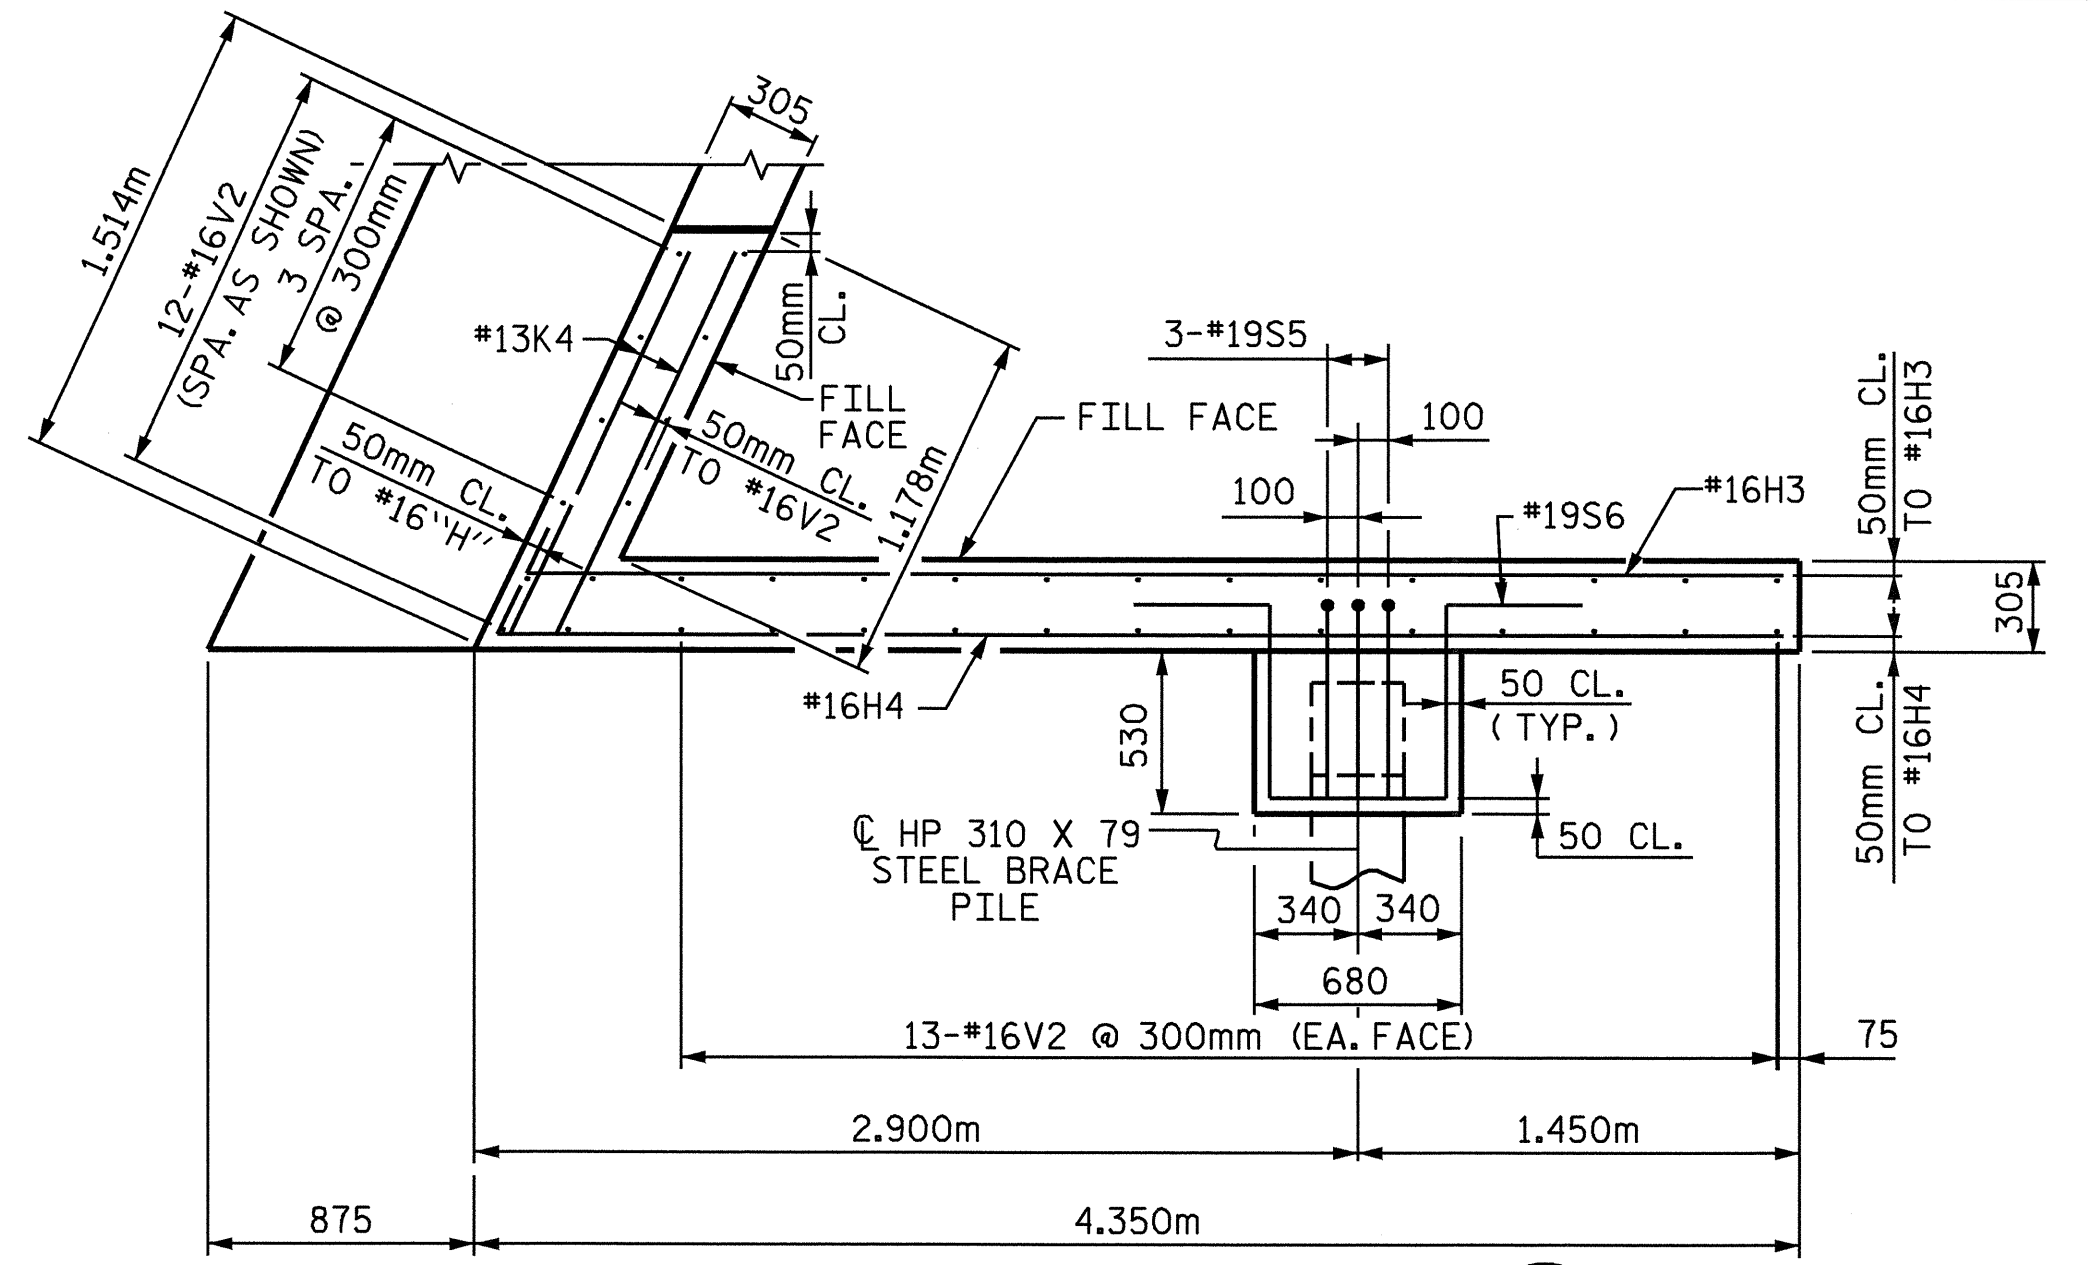


PLAN OF RIGHT WING - (W2)

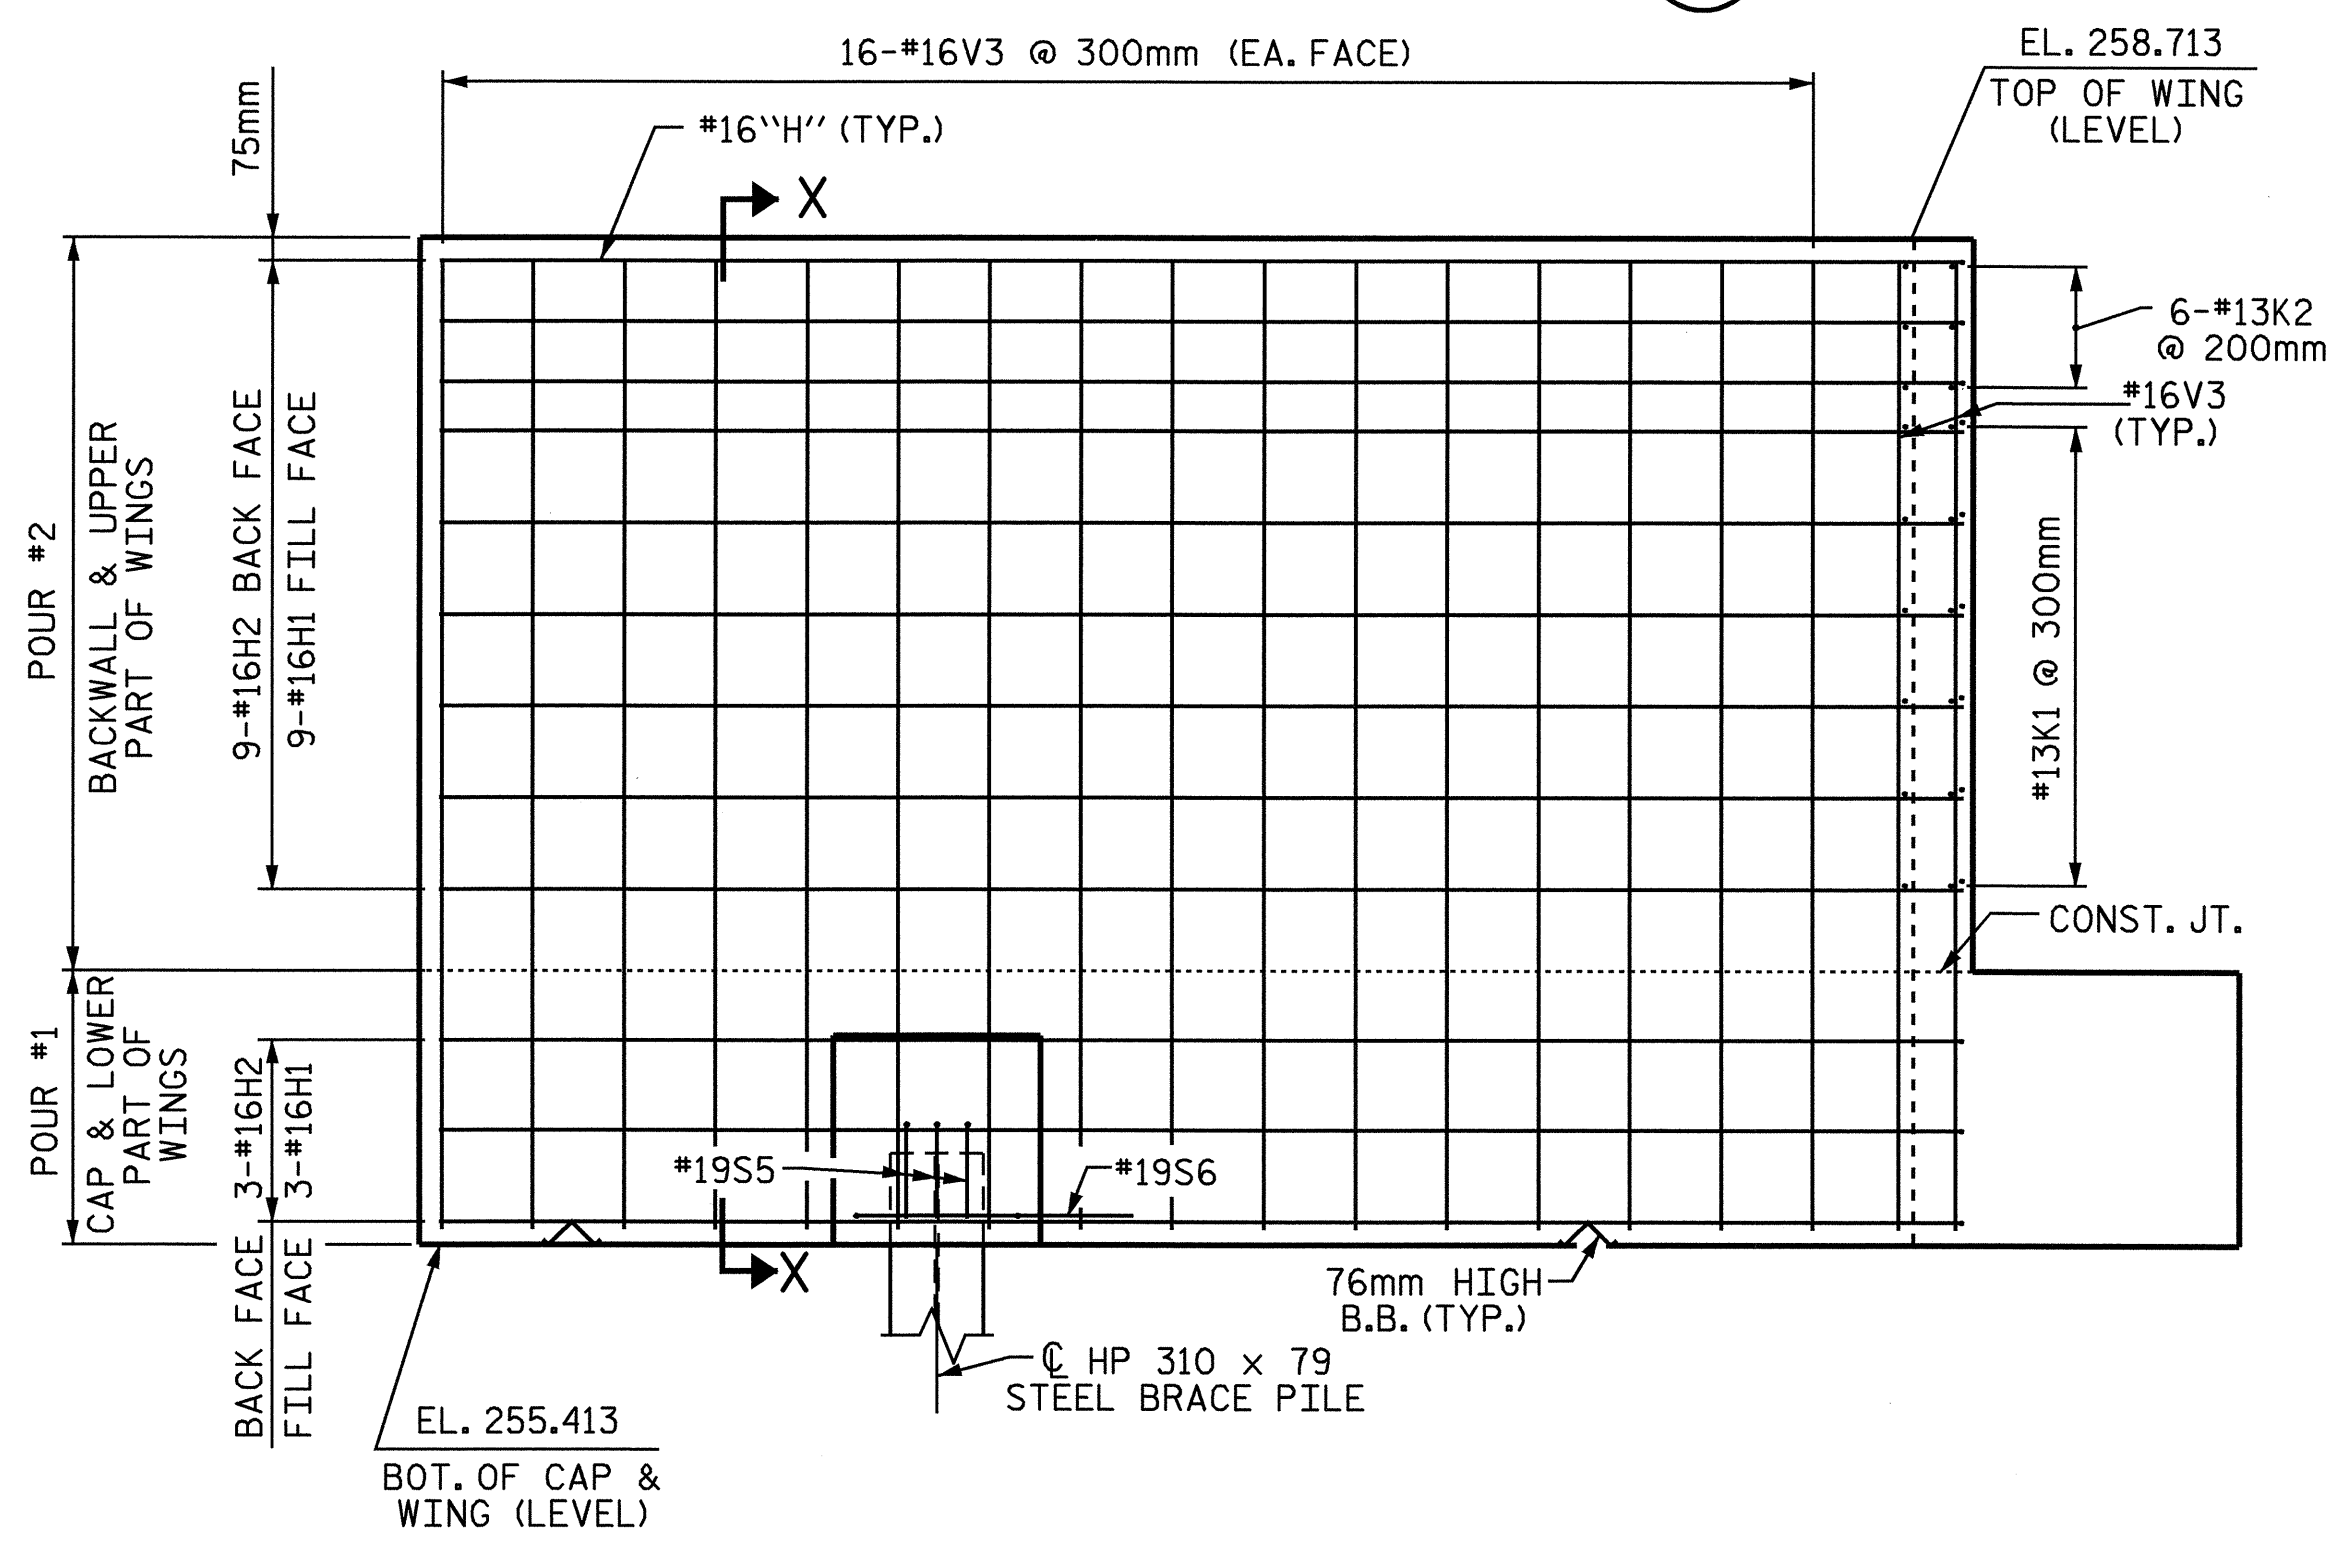

ELEVATION OF LEFT WING - (W1)

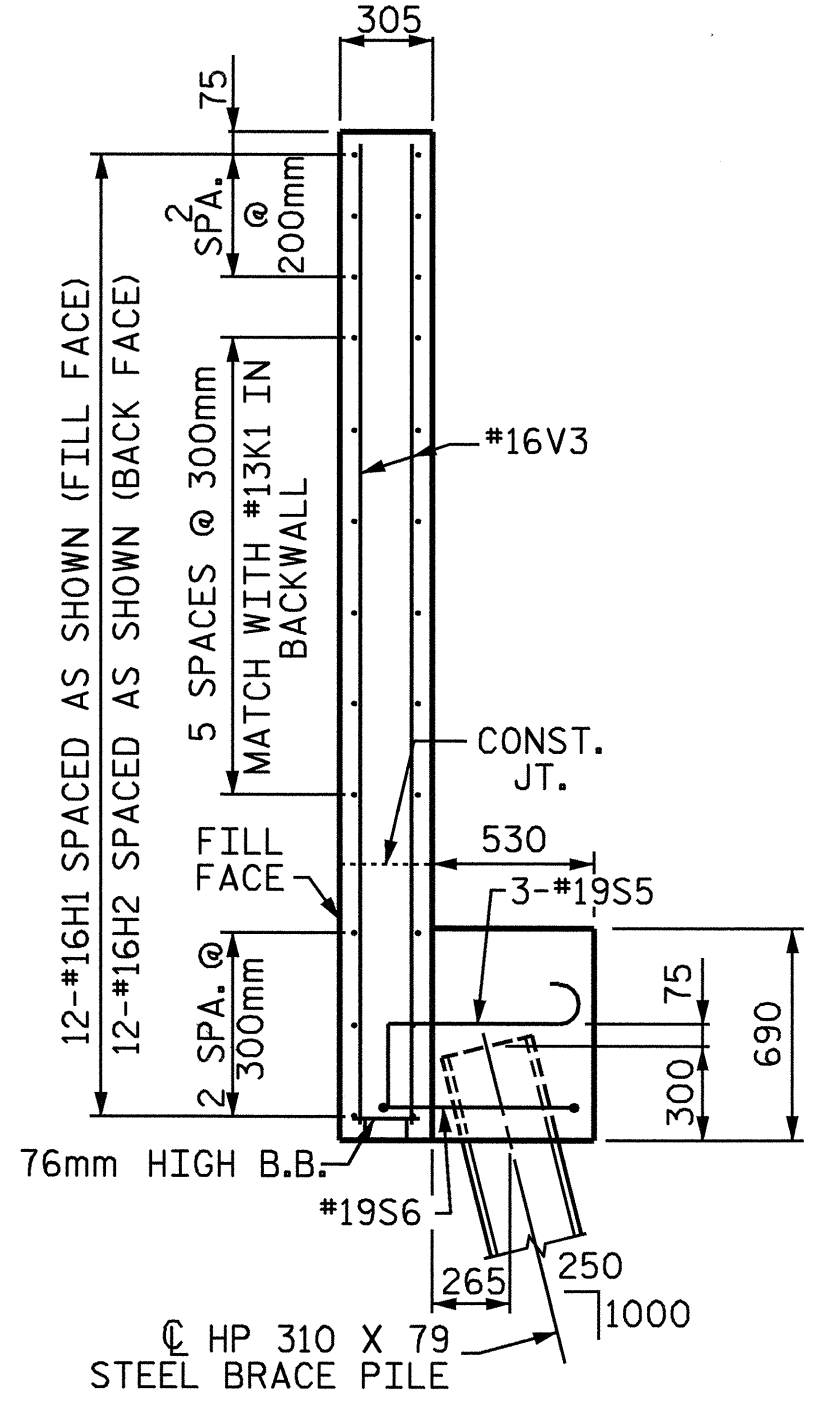

SECTION X-X

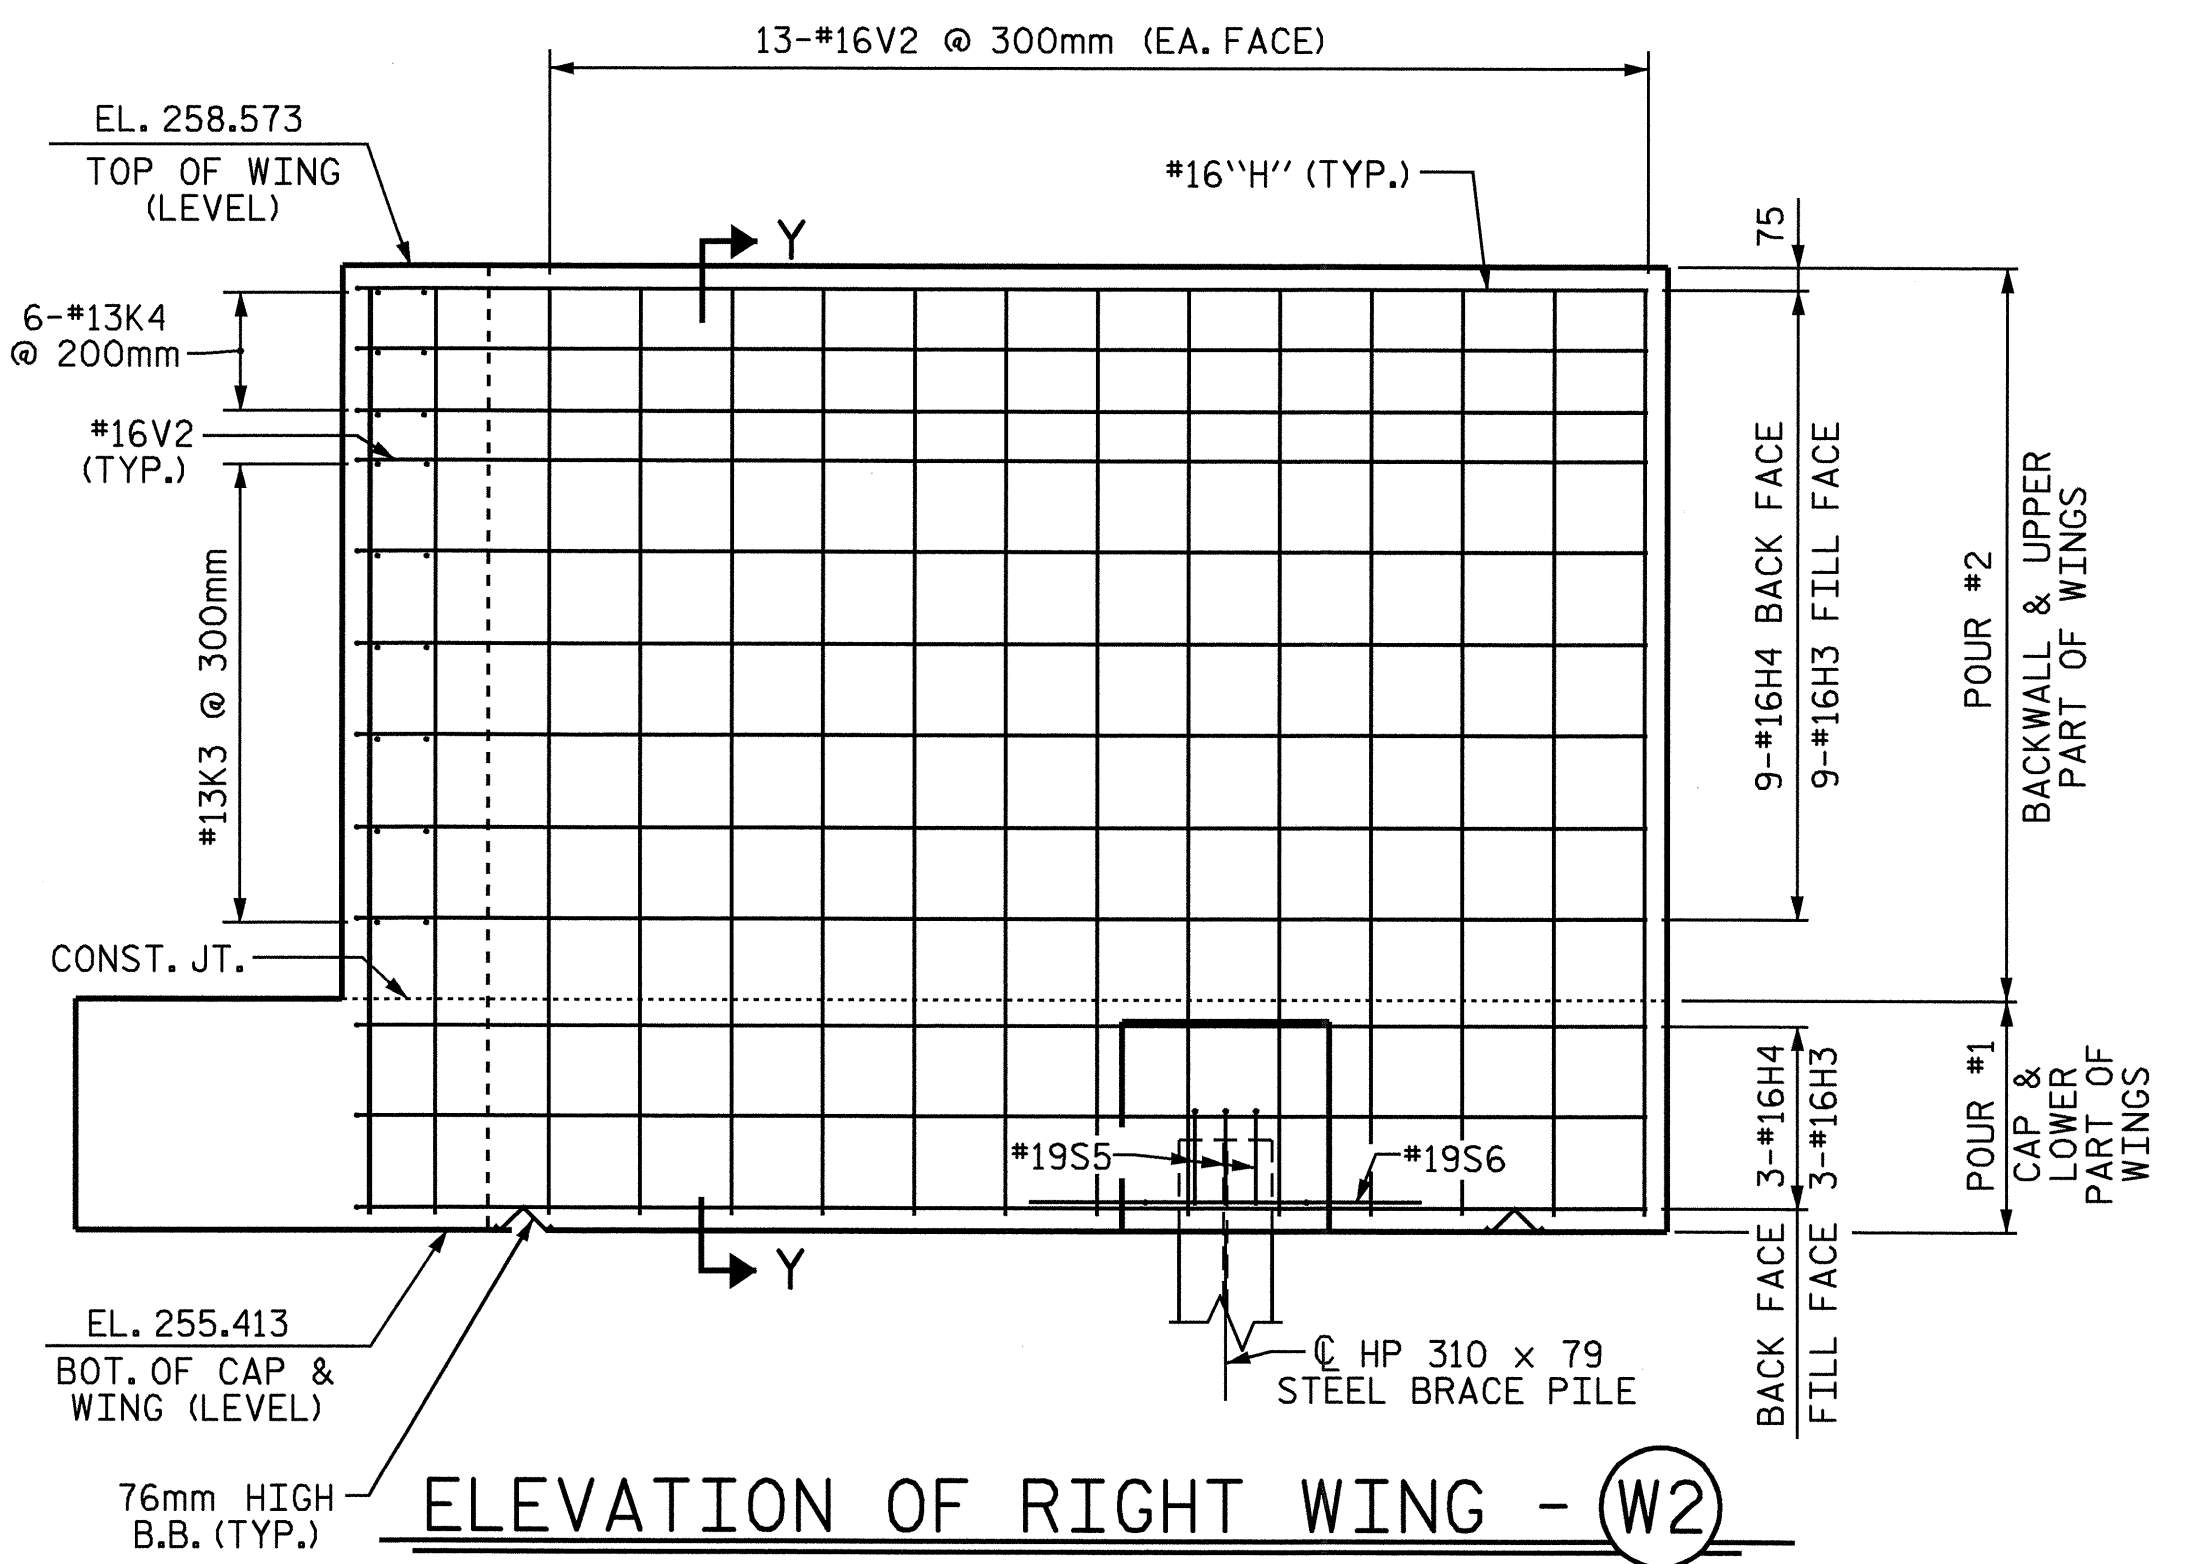


ELEVATION OF RIGHT WING - (W2)

PROJECT NO. U-2717
 GUILFORD COUNTY
 STATION: 40+56.584-L-

SHEET 3 OF 4

STATE OF NORTH CAROLINA
 DEPARTMENT OF TRANSPORTATION
 RALEIGH
 SUBSTRUCTURE
 END BENT #2
 WING DETAILS
 (STAGES I & II)

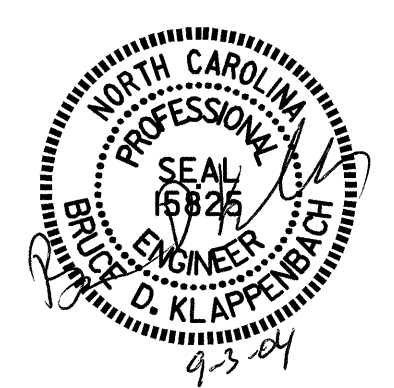

REVISIONS						SHEET NO.	
NO.	BY:	DATE:	NO.	BY:	DATE:	S-40	
1			3			TOTAL SHEETS 47	
2			4				

DRAWN BY: H. T. BARBOUR DATE: 8-20-04
 CHECKED BY: S. P. LAM DATE: 8-26-04

03-SEP-2004 08:58
 W:\squad\U2717\tbarbour\Microrstation\U-2717_sd_E*_01.dgn
 tbarbour

NCBDS

STR. #1