


GIRDER ELEVATION

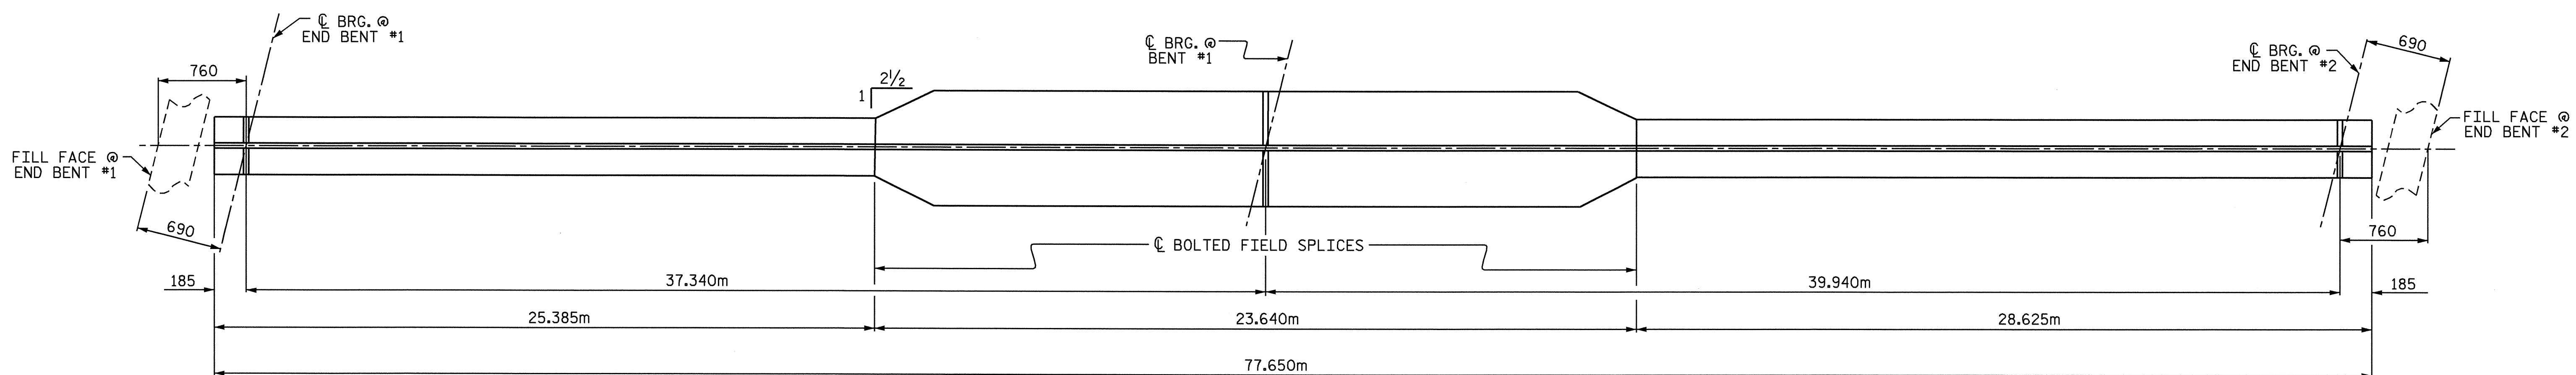

BOTTOM FLANGE DETAIL

PROJECT NO. U-2717  
GUILFORD COUNTY  
 STATION: 40+56.584 -L-

SHEET 1 OF 4

STATE OF NORTH CAROLINA  
 DEPARTMENT OF TRANSPORTATION  
 RALEIGH  
**SUPERSTRUCTURE  
 STRUCTURAL STEEL  
 DETAILS**



DRAWN BY : M. G. SHAIKH DATE : 7-12-04  
 CHECKED BY : D. A. GLADDEN DATE : 08-04

REVISIONS						SHEET NO.
NO.	BY:	DATE:	NO.	BY:	DATE:	SHEET NO.
1			3			5-14
2			4			TOTAL SHEETS 47

STR. #1