

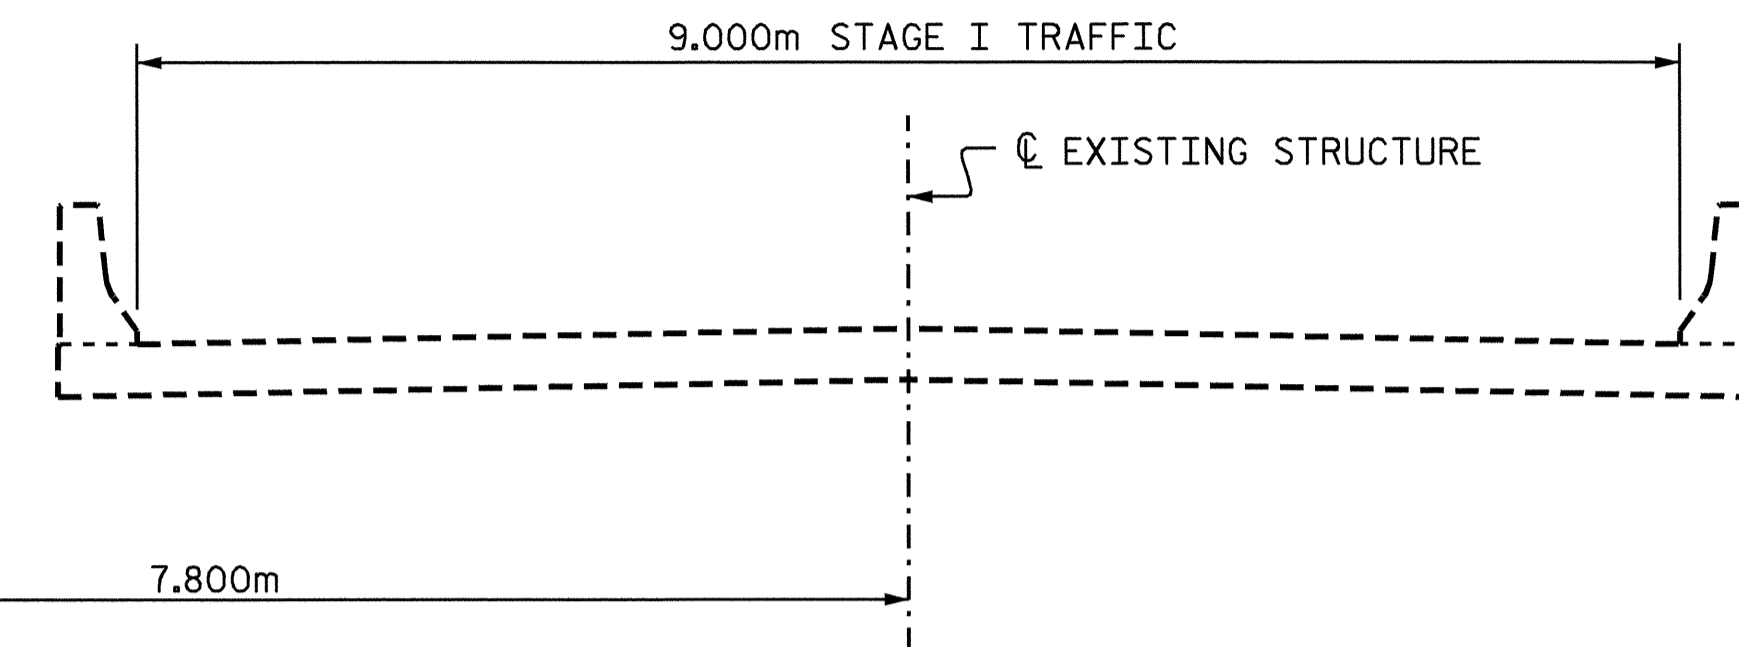


NOTES

SEE TRAFFIC CONTROL PLANS FOR LOCATION AND PAY LIMITS OF THE ANCHORED PORTABLE CONCRETE BARRIER.  
FOR TRAFFIC PHASING, SEE TRAFFIC CONTROL PLANS.

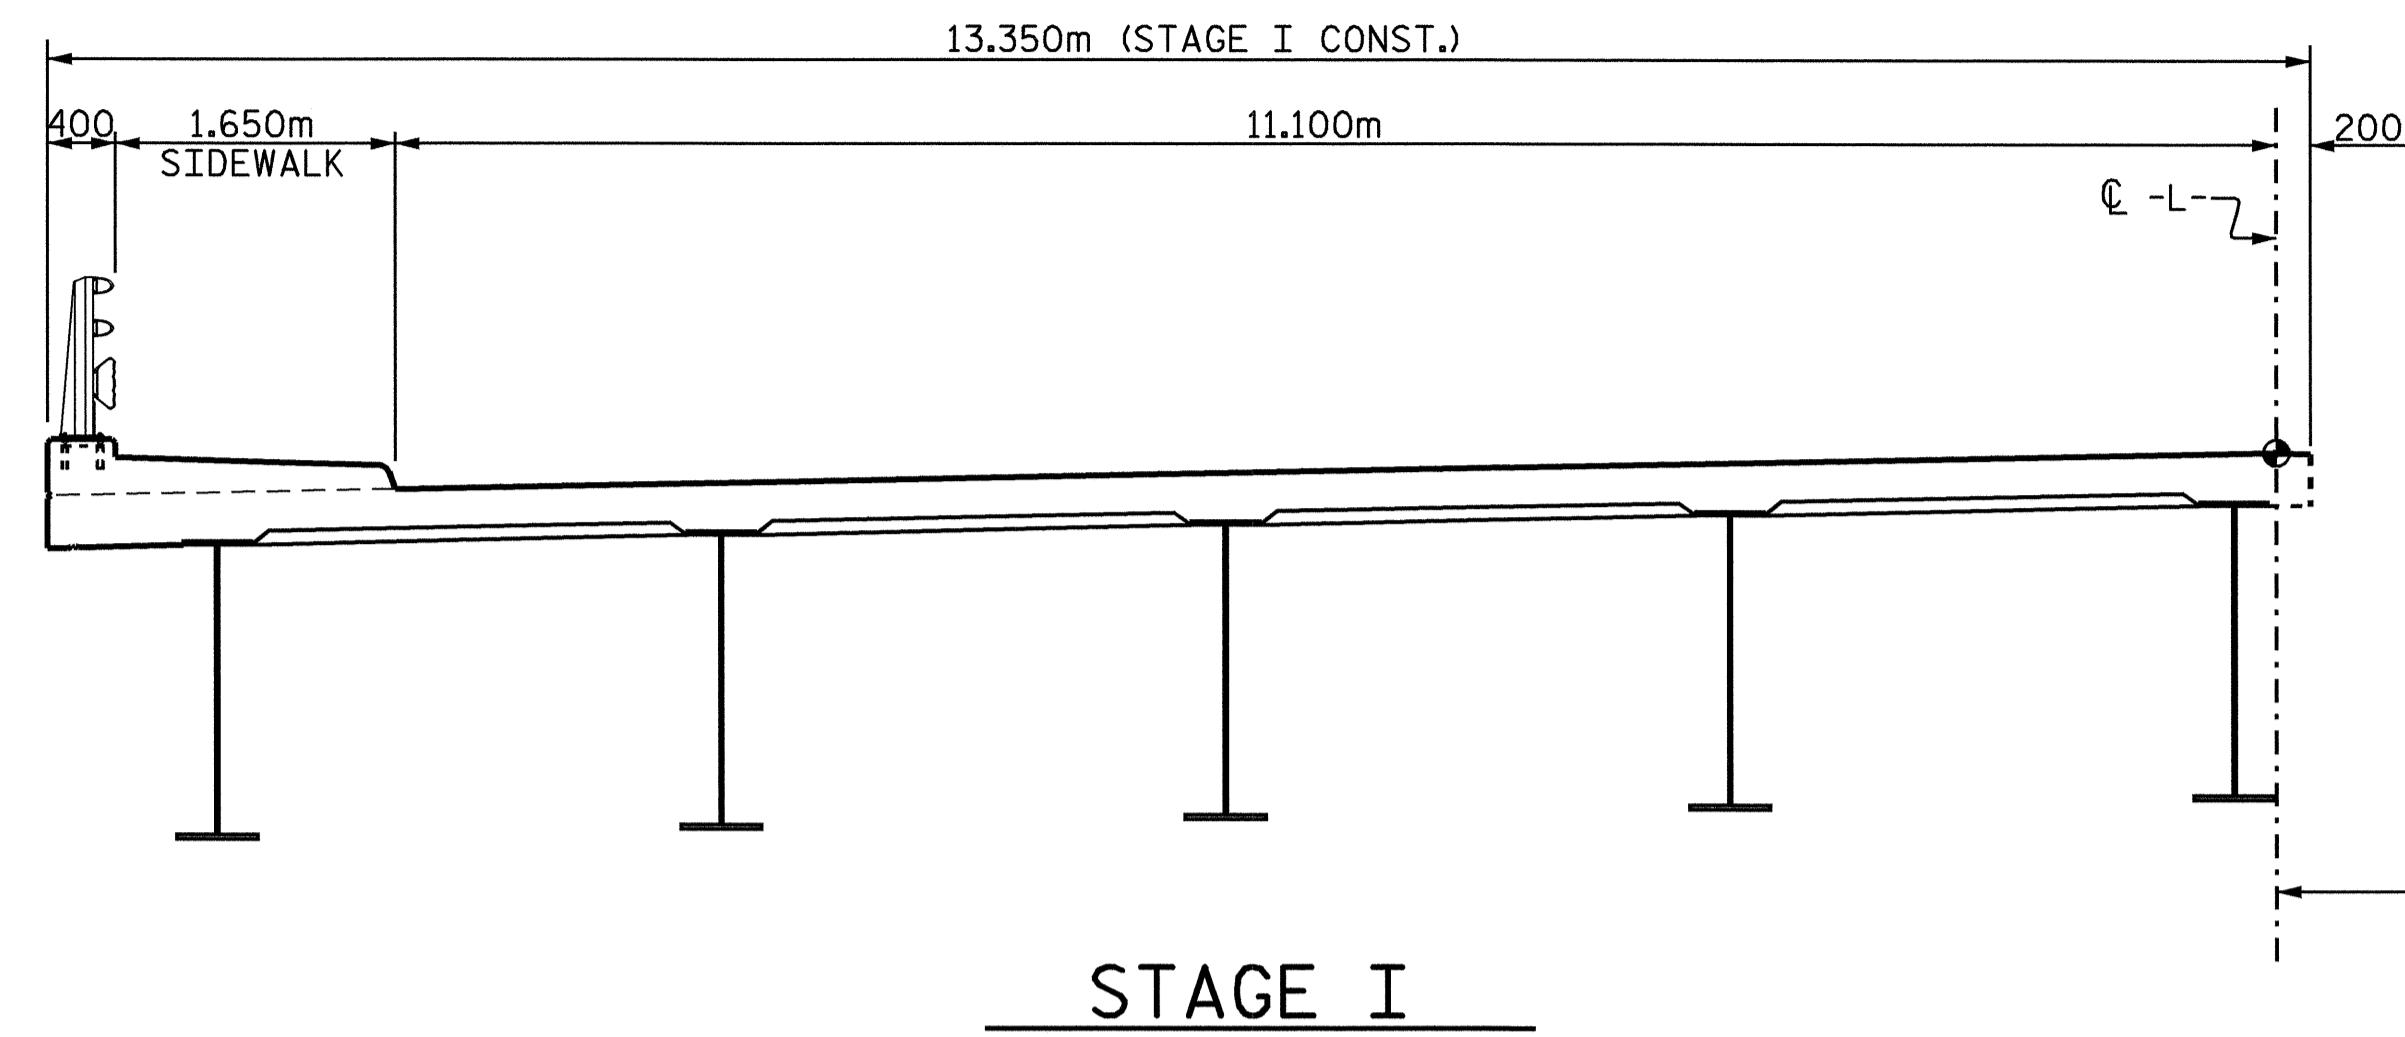


STAGE I

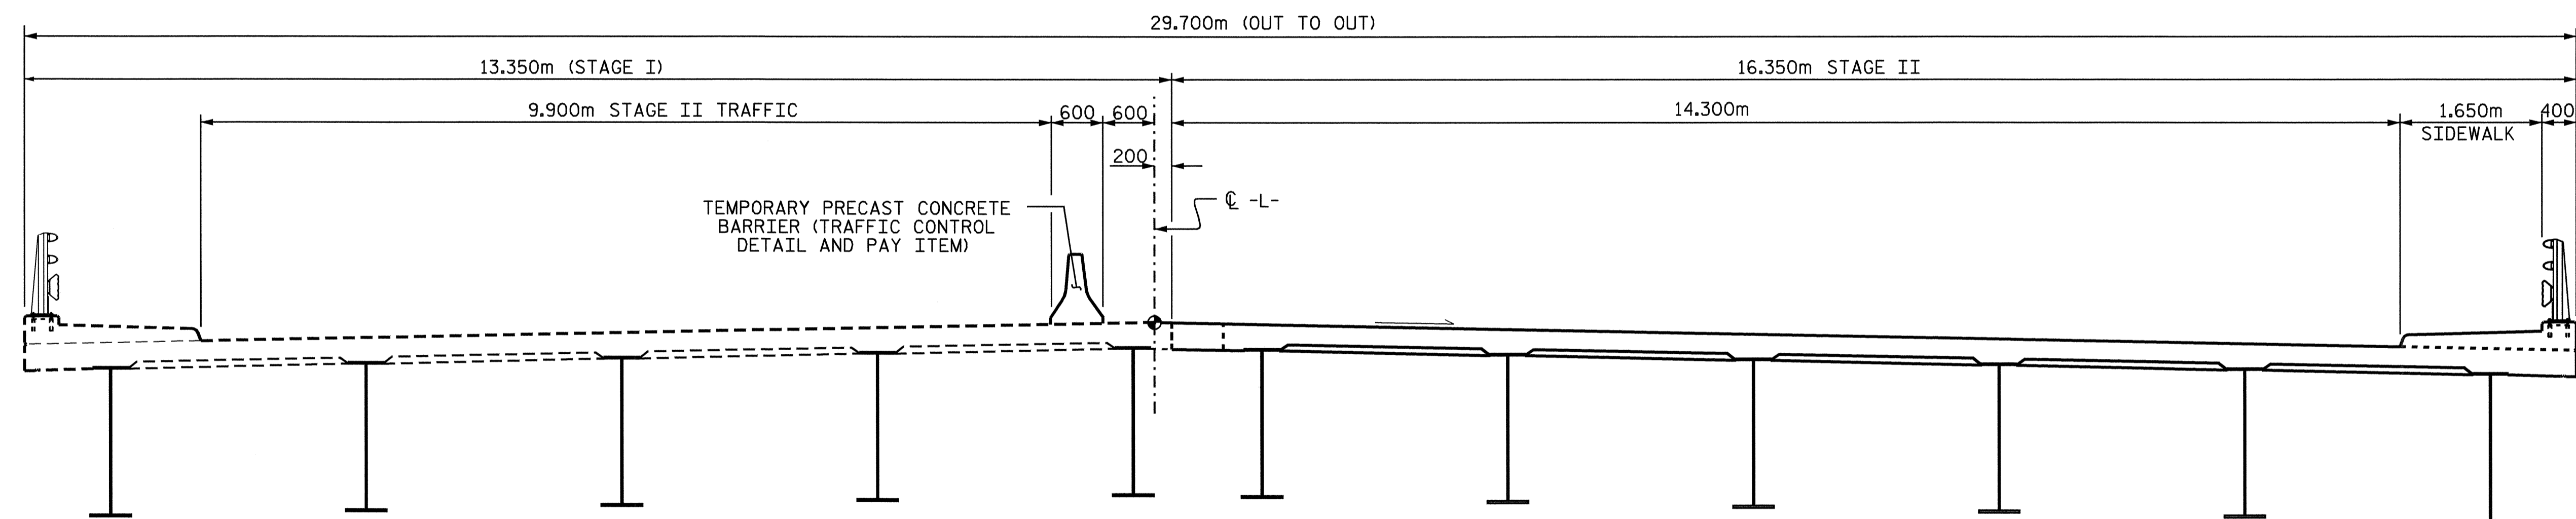

STAGE II

PROJECT NO. U-2717  
GUILFORD COUNTY  
STATION: 40+56.584 -L-

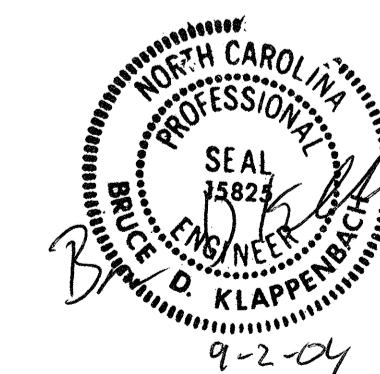

STATE OF NORTH CAROLINA DEPARTMENT OF TRANSPORTATION RALEIGH						SHEET NO. 5-4
CONSTRUCTION STAGING						
REVISIONS						TOTAL SHEETS 47
NO.	BY:	DATE:	NO.	BY:	DATE:	
1			3			
2			4			

DRAWN BY: G.M.Patterson DATE: 8-13-04  
CHECKED BY: B.D.KLAPPENBACH DATE: 8-30-04

01-SEP-2004 12:01  
w:\squad\U2717\mpatterson\Microstation\U2717\_sd\_PC\_01.dgn  
mpatterson