



0/26/08

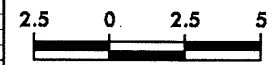

PROJECT REFERENCE NO.
U-2717

SHEET NO.
X-71

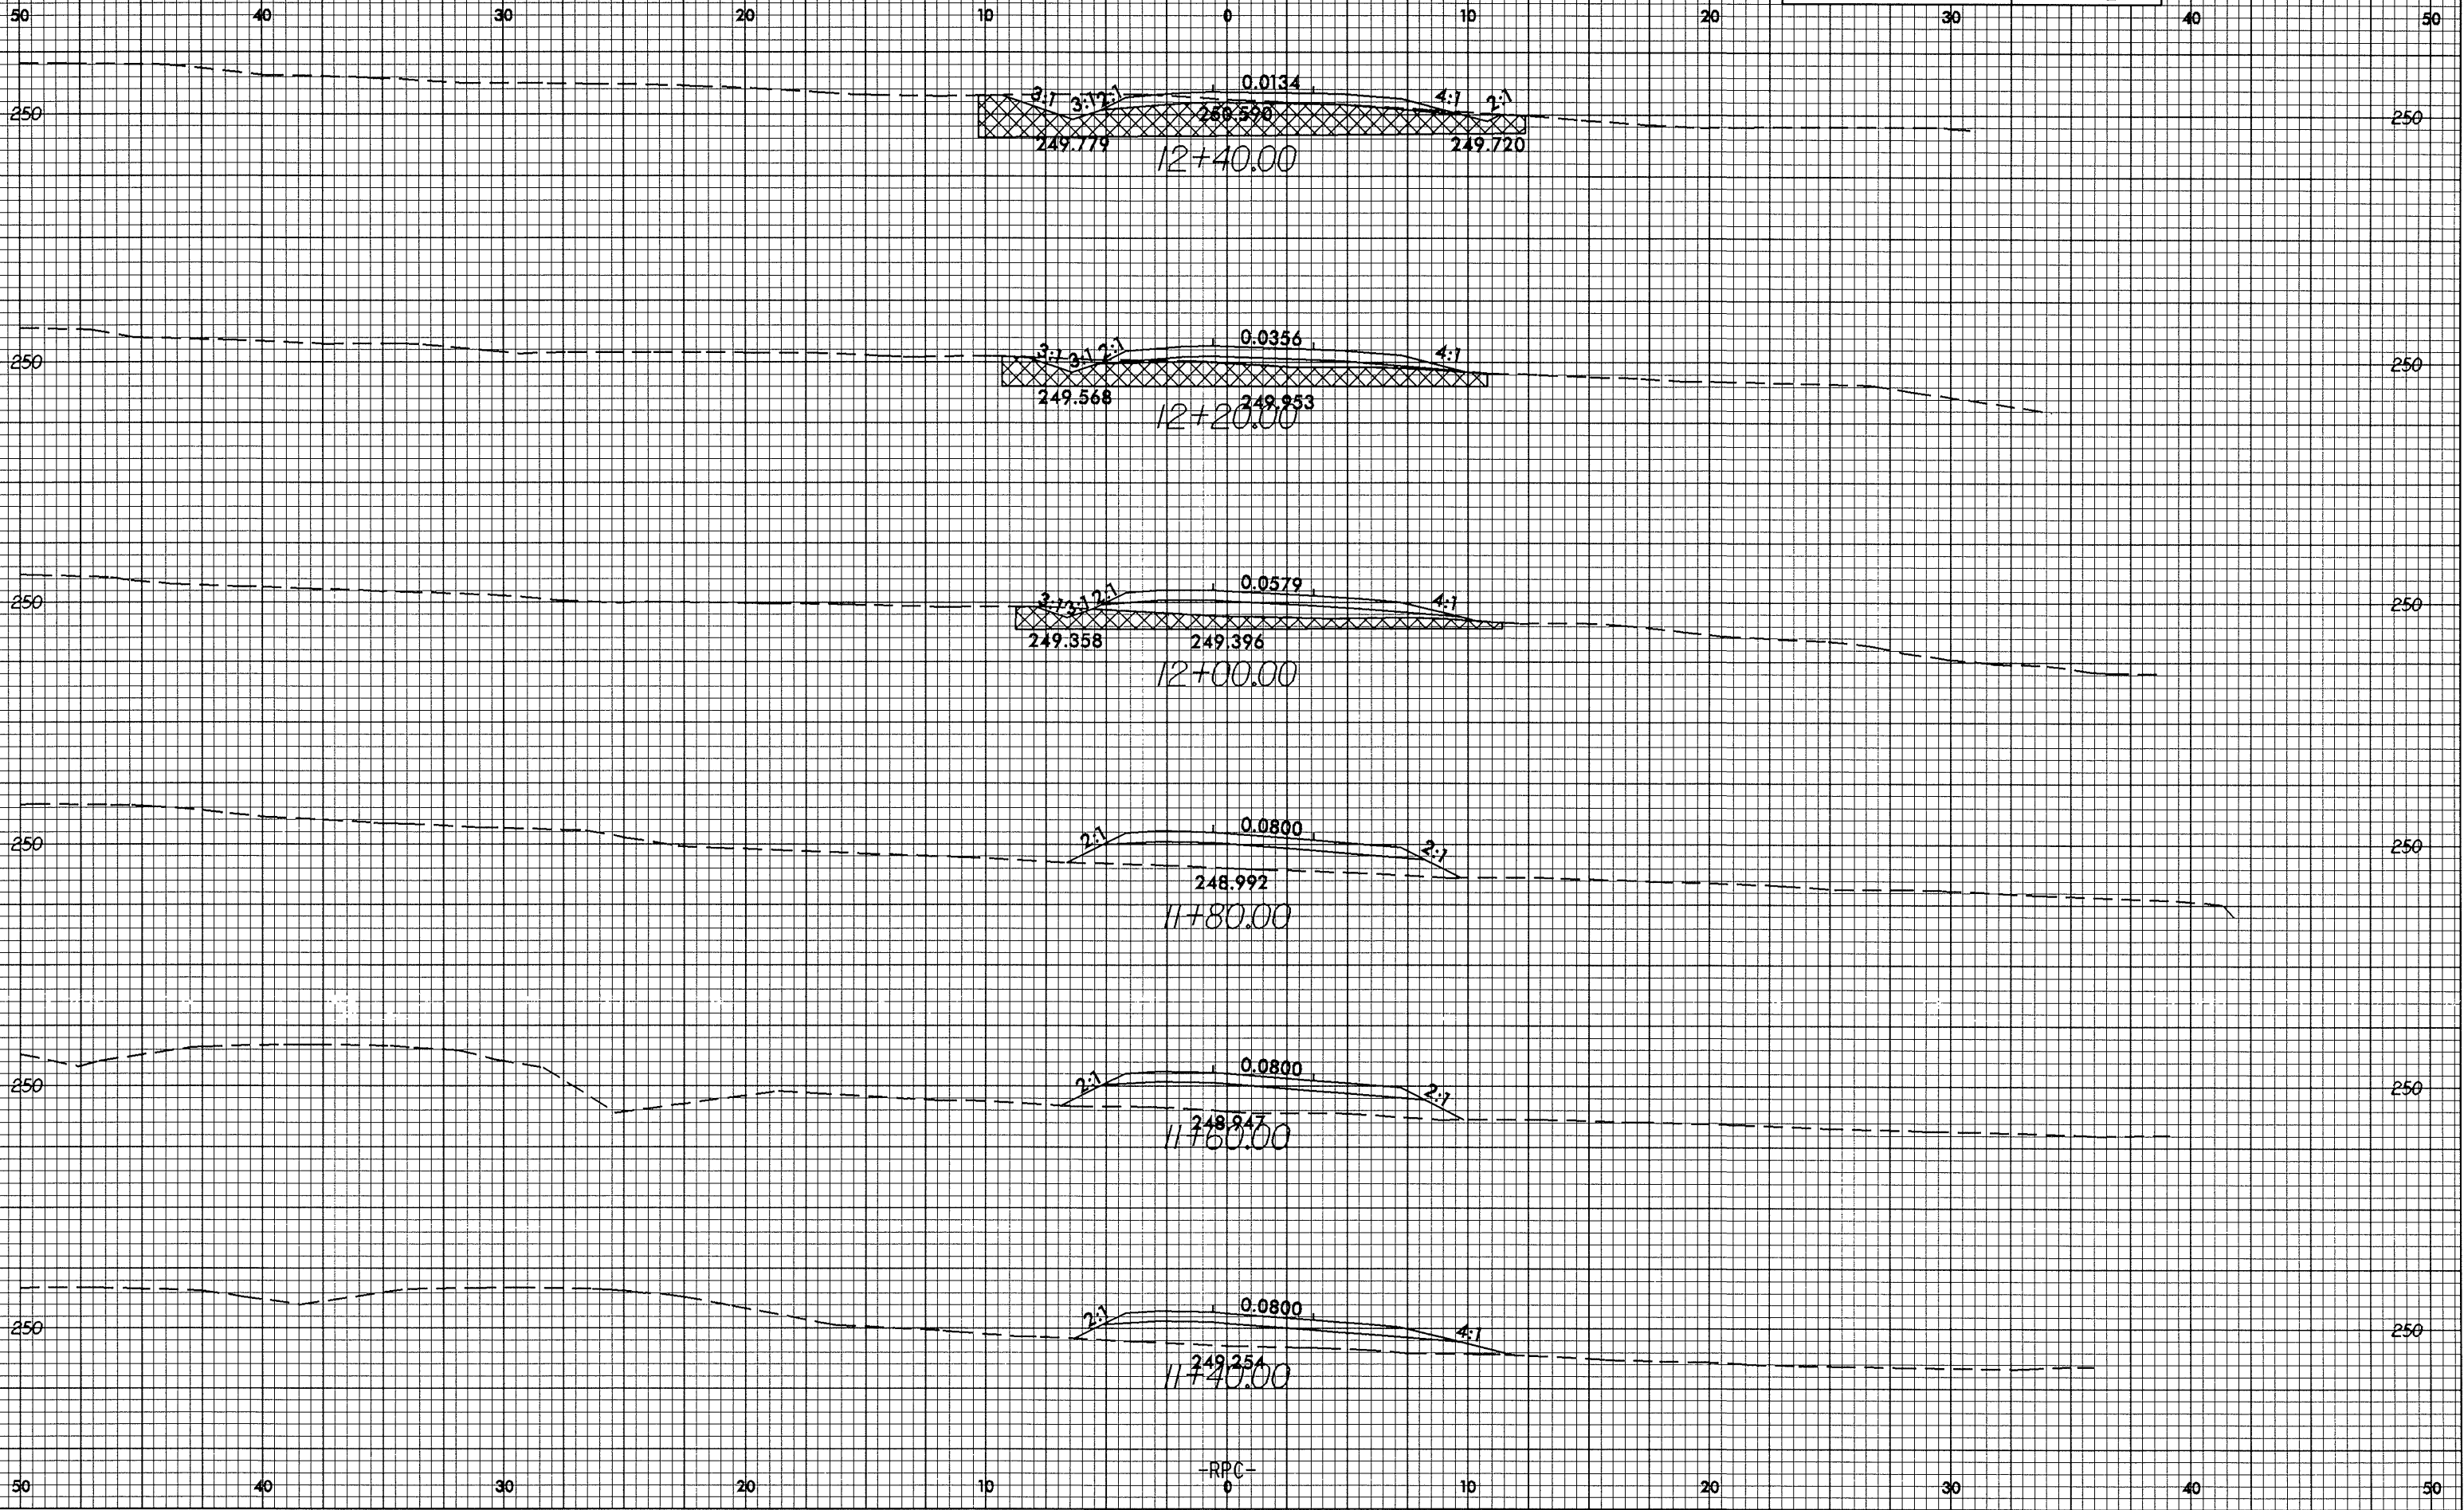

15-JUL-2004 07:33
B:\p\drawing A11\114053.dwg