



0.282/28

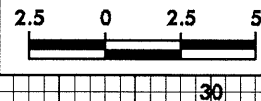

PROJECT REFERENCE NO. U-2717	SHEET NO. X-65
---------------------------------	-------------------

50 40 30 20 10 0 10 20 30 40 50

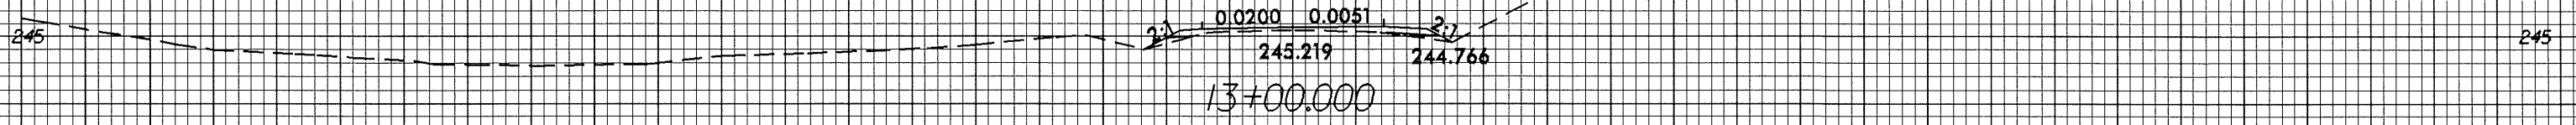

-Y23-
6

13-JUL-2004 07:37
B:\working\A1\20050323\01.dwg