



07/26/09

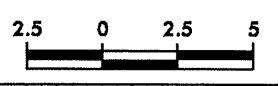

PROJECT REFERENCE NO. U-2717	SHEET NO. X-45
---------------------------------	-------------------

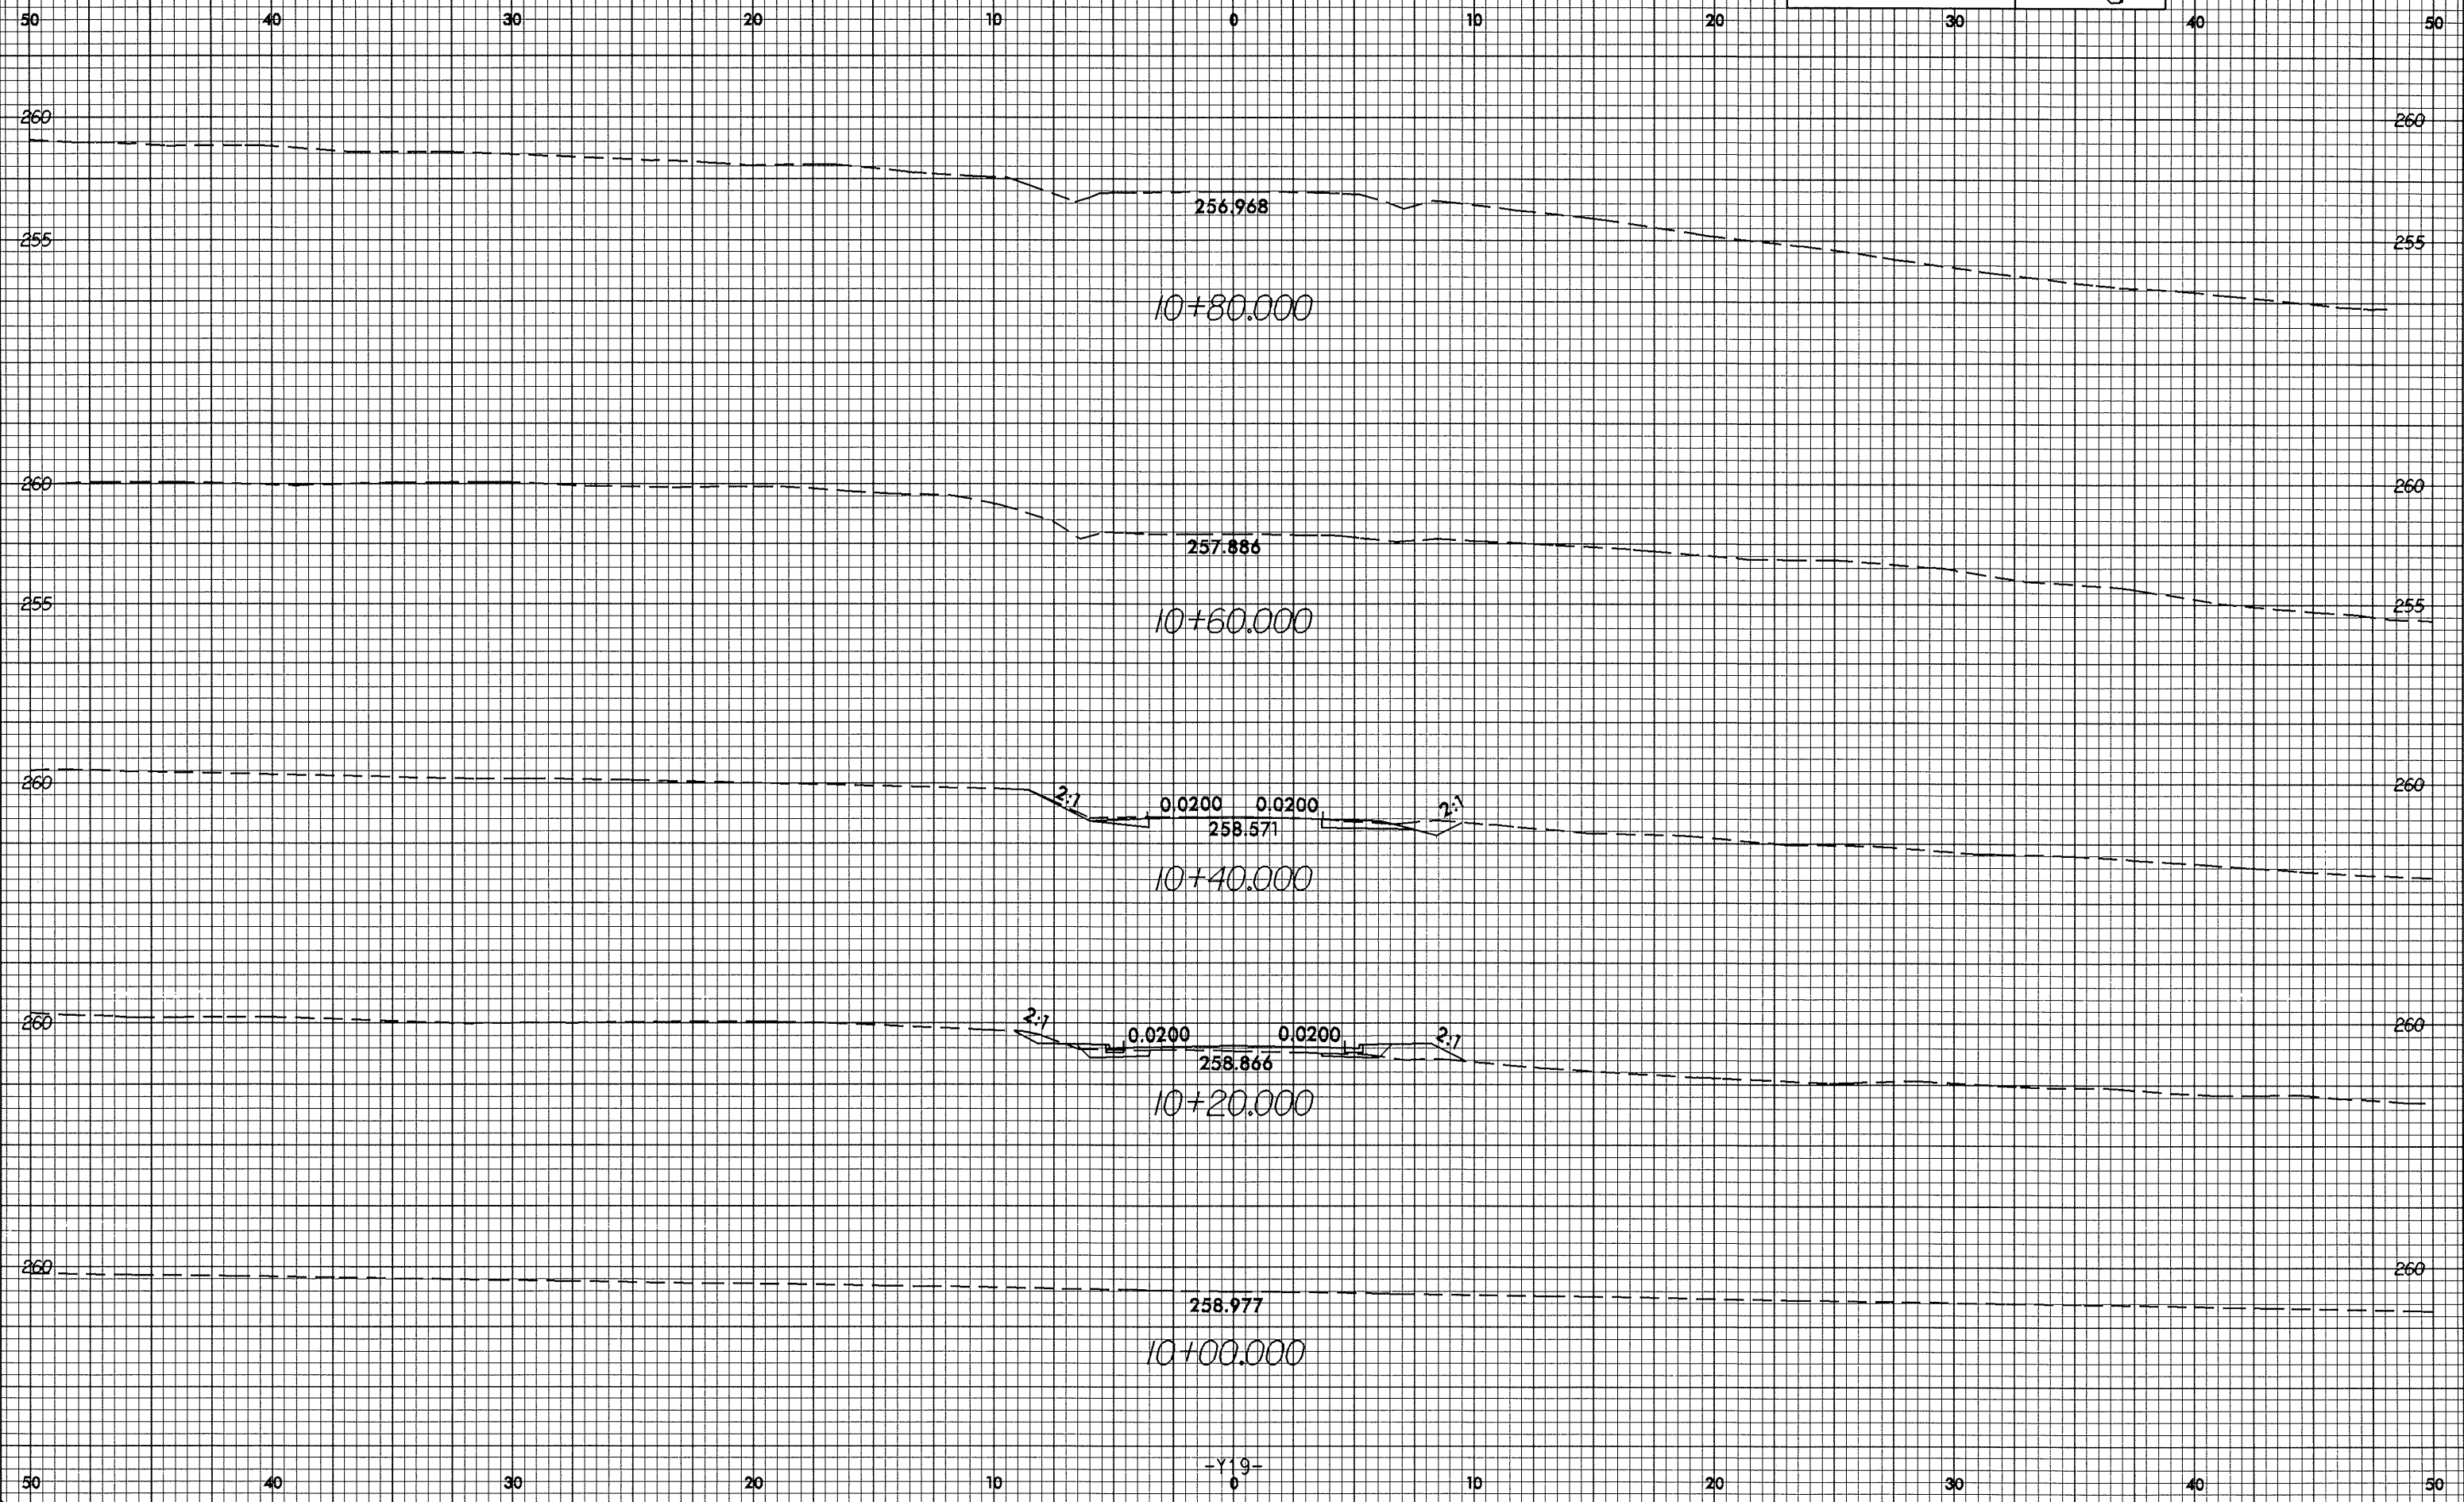

13-JUL-2009 07:28  
B:\p\m\mg at 1015333.dgn