



13-JUL-2004 07:27
B:\proj\13\1301\1301.dwg

50 40 30 20 10 0 10 20

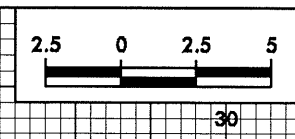

PROJECT REFERENCE NO.	SHEET NO.
U-2717	X-43

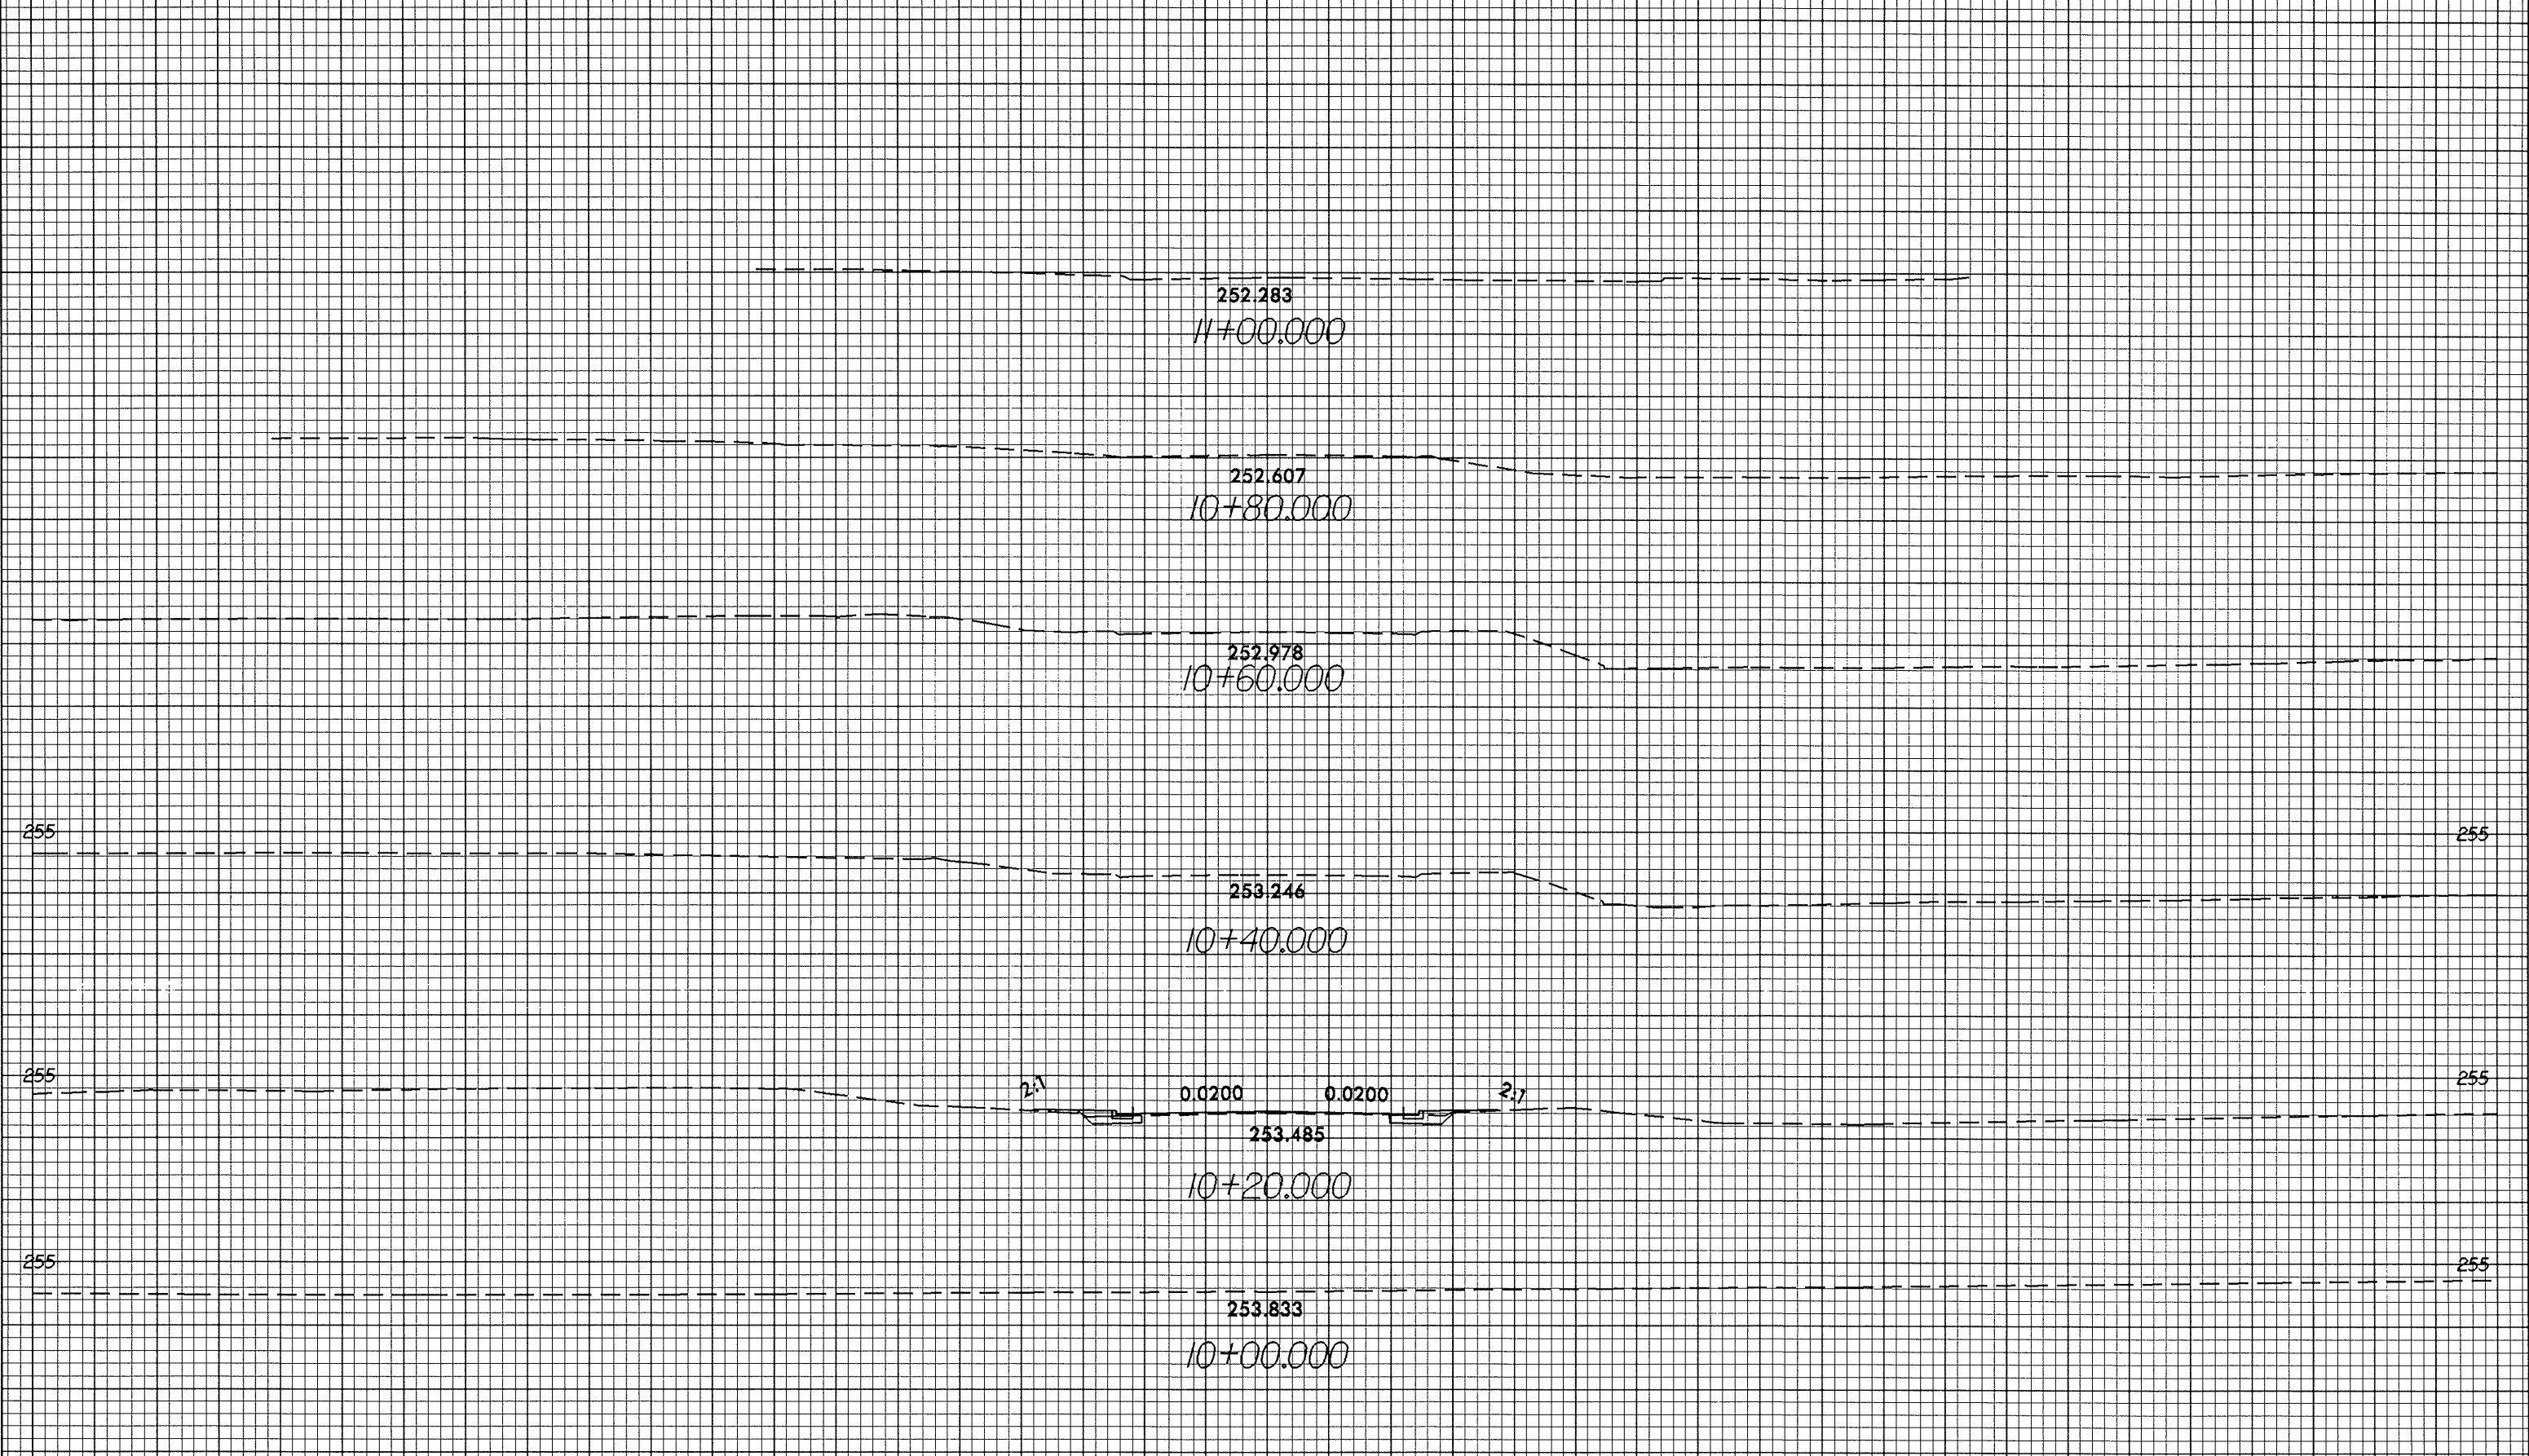

50 40 30 20 10 0 10 20 30 40 50

-Y17-
0