

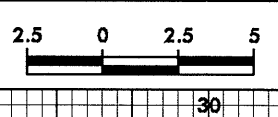
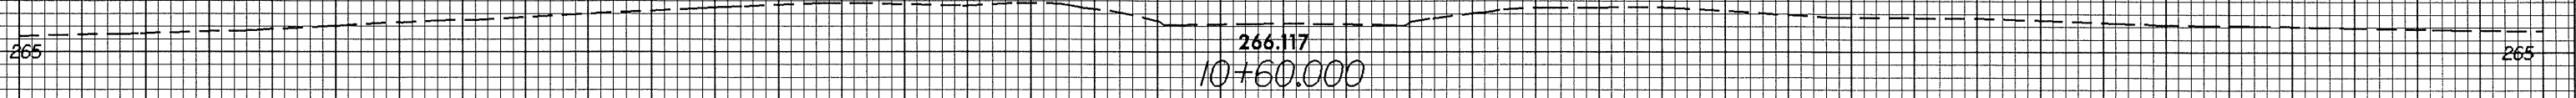
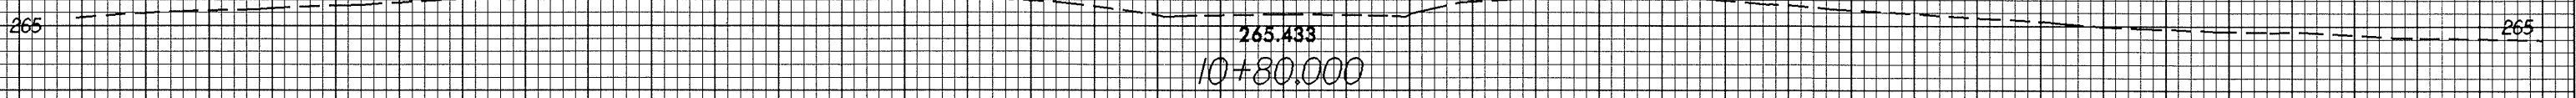
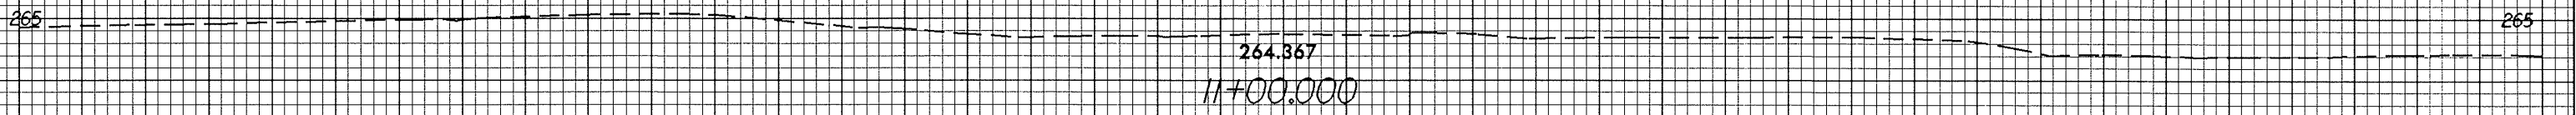


13-JUL-2006 07:25
Brackley at 1018538.dwg

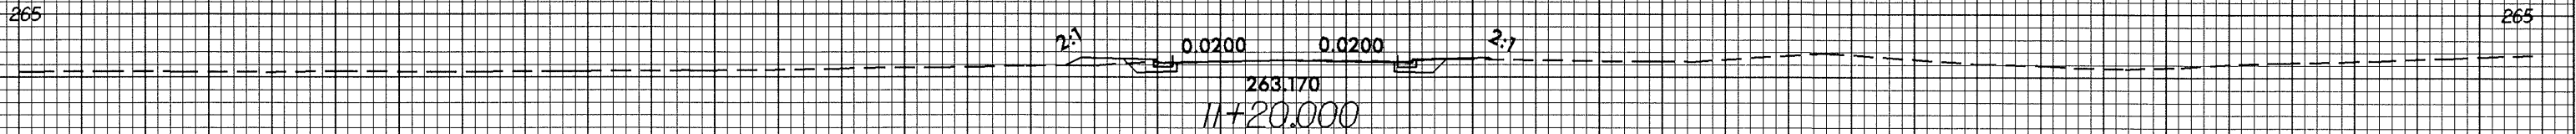

PROJECT REFERENCE NO.	SHEET NO.
U-2717	X-41

50 40 30 20 10 0 10 20 30 40 50

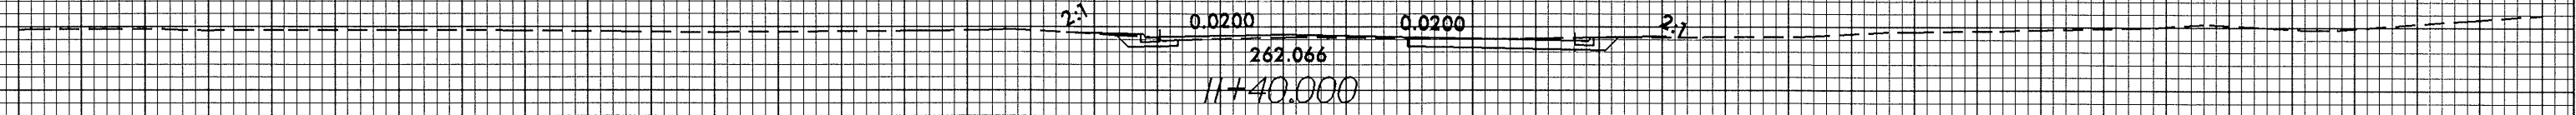

50 40 30 20 10 0 10 20 30 40 50

-Y14-