



10/26/08

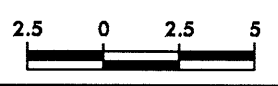

PROJECT REFERENCE NO. U-2717	SHEET NO. X-31
---------------------------------	-------------------

50 40 30 20 10 0 10 20 30 40 50

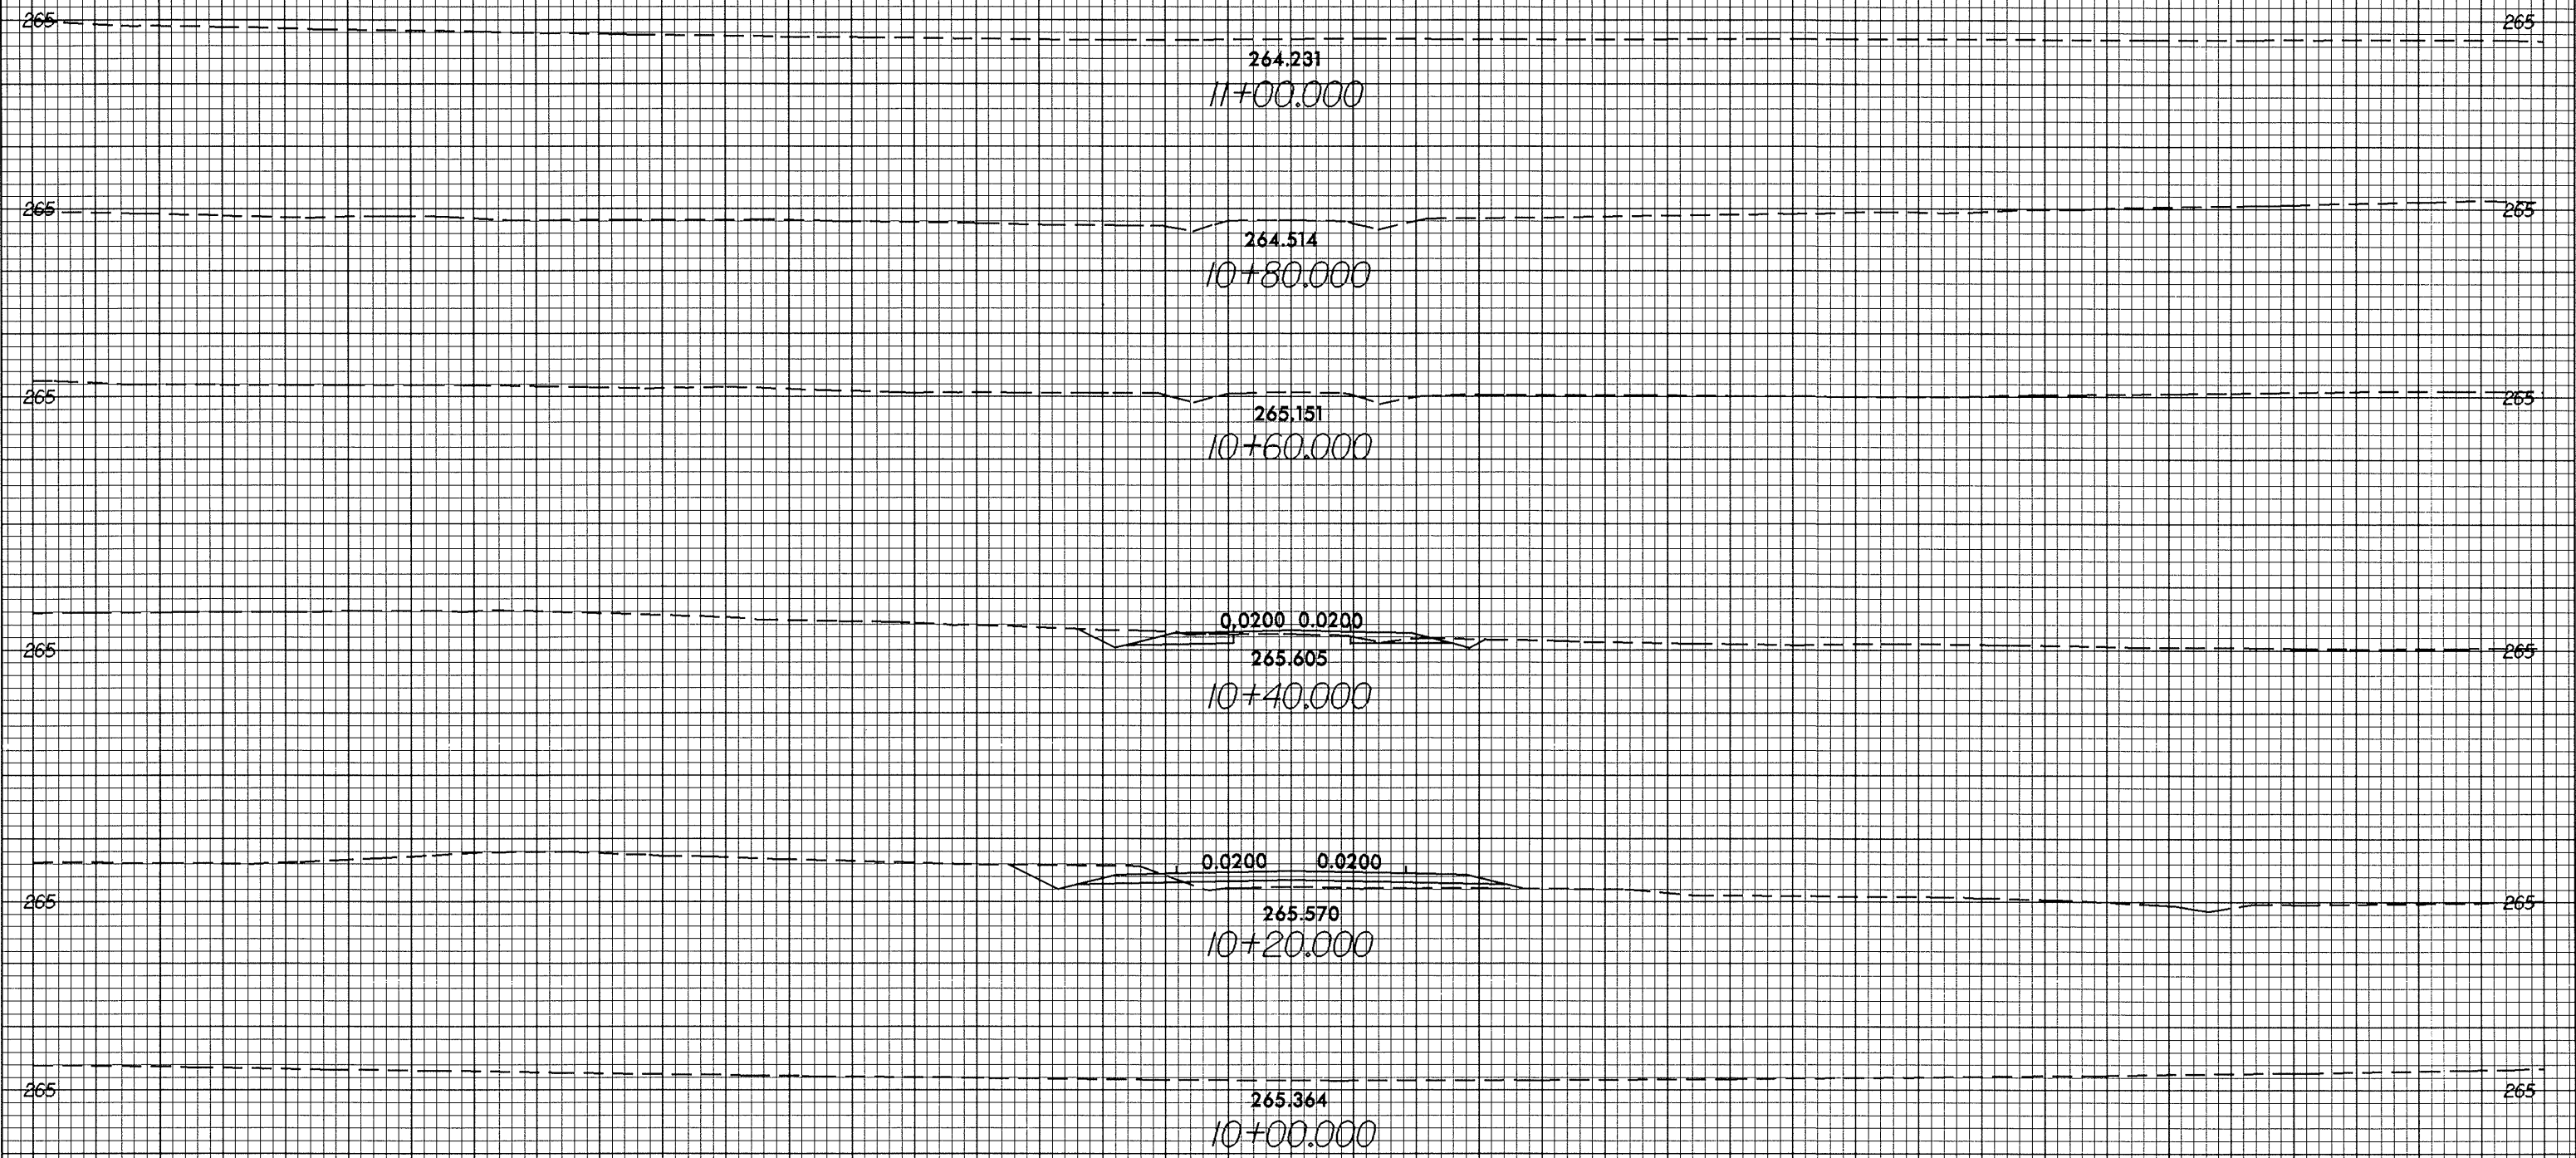

13-Jul-2008 07:21
B:\working AT\101538.dwg

50 40 30 20 10 0 10 20 30 40 50

-Y4-
0