



07/26/08

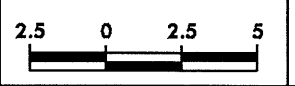

PROJECT REFERENCE NO.	SHEET NO.
U-2717	X-28

50 40 30 20 10 0 10 20 30 40 50

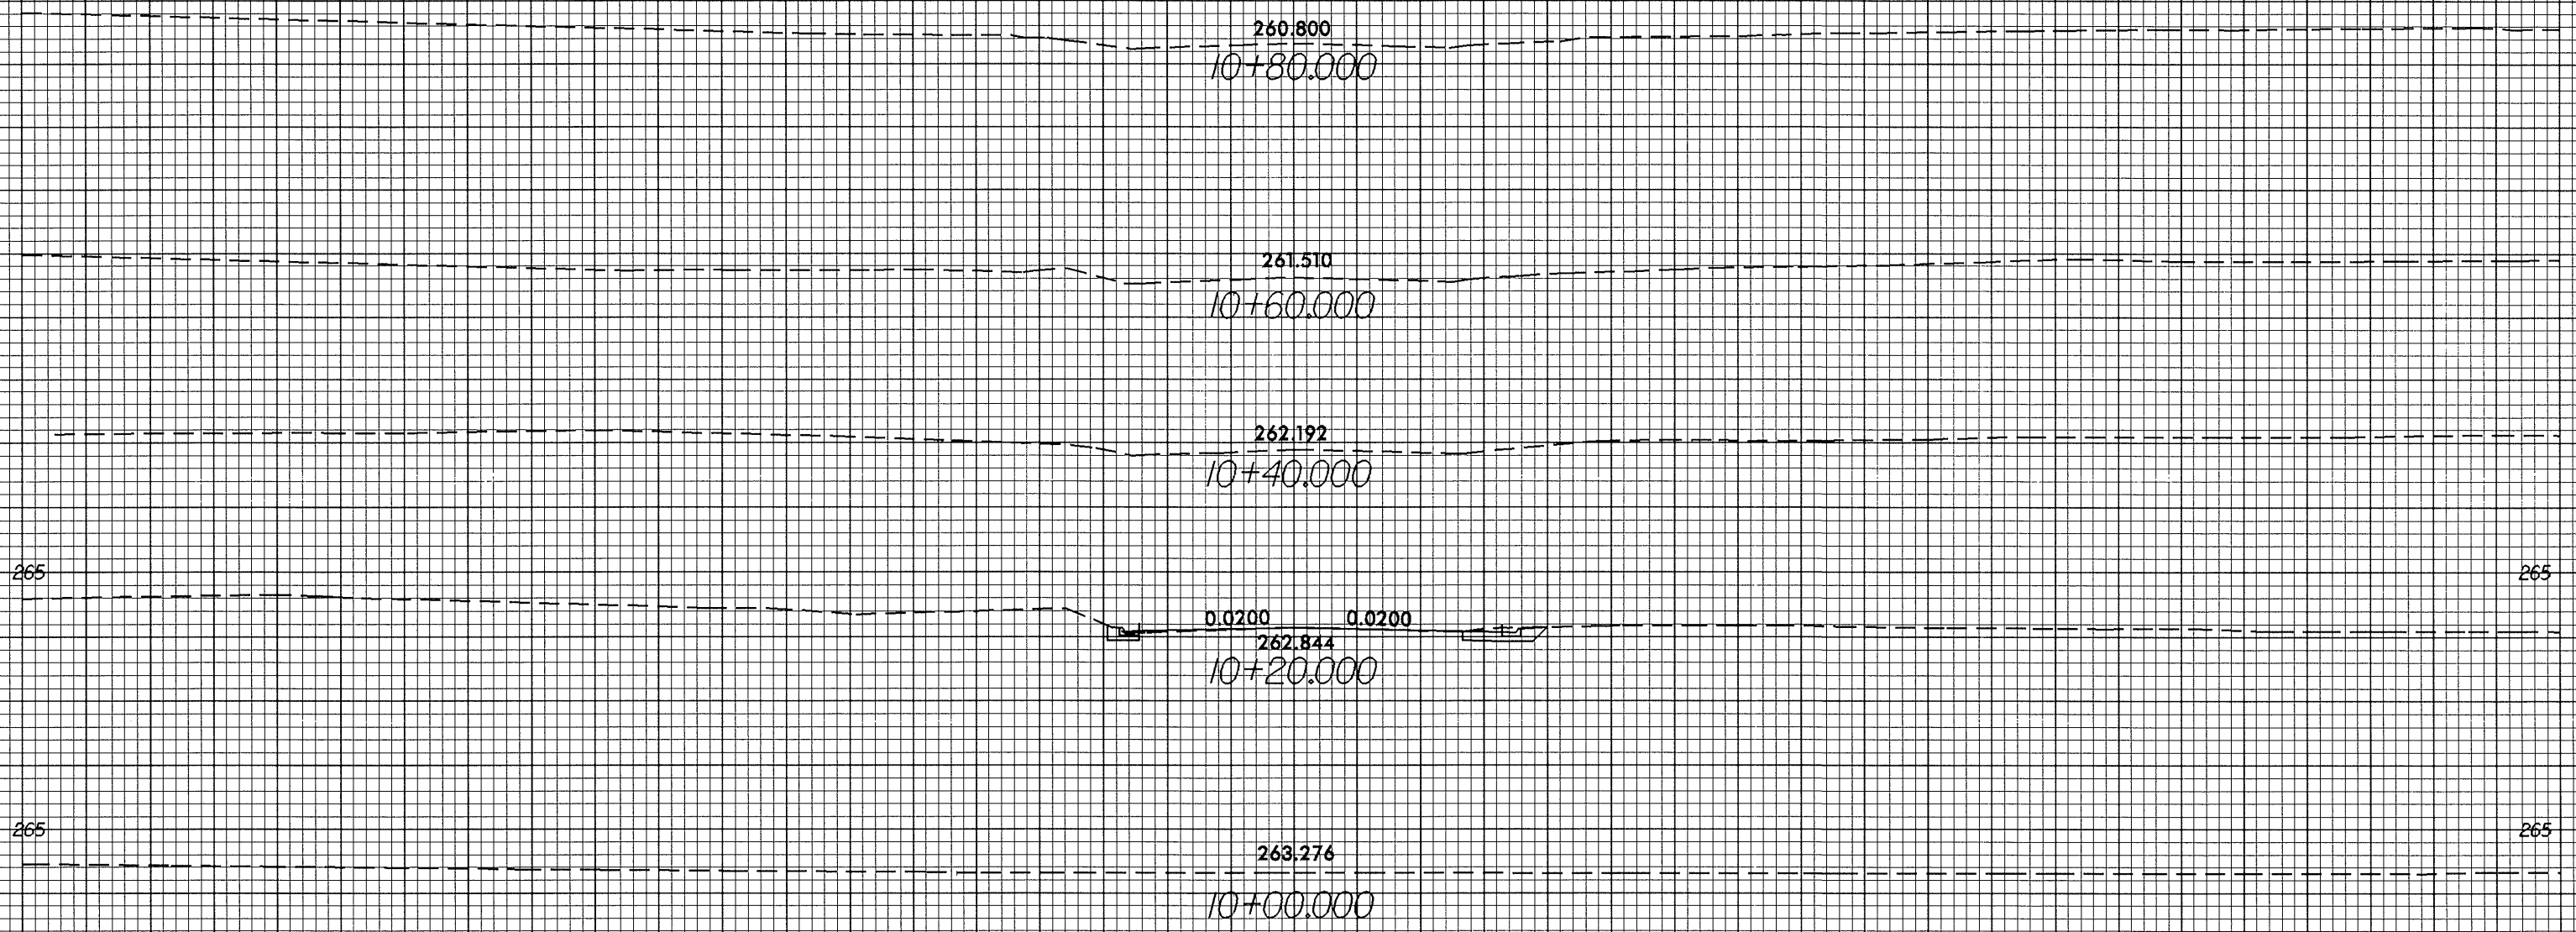

50 40 30 20 10 0 10 20 30 40 50

-Y11-

13-JUL-2004 07:19
Bredenburg AT 10/26/08