



10/26/08

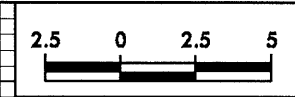

PROJECT REFERENCE NO.	SHEET NO.
U-2717	X-9

50 40 30 20 10 0 10 20 30 40 50

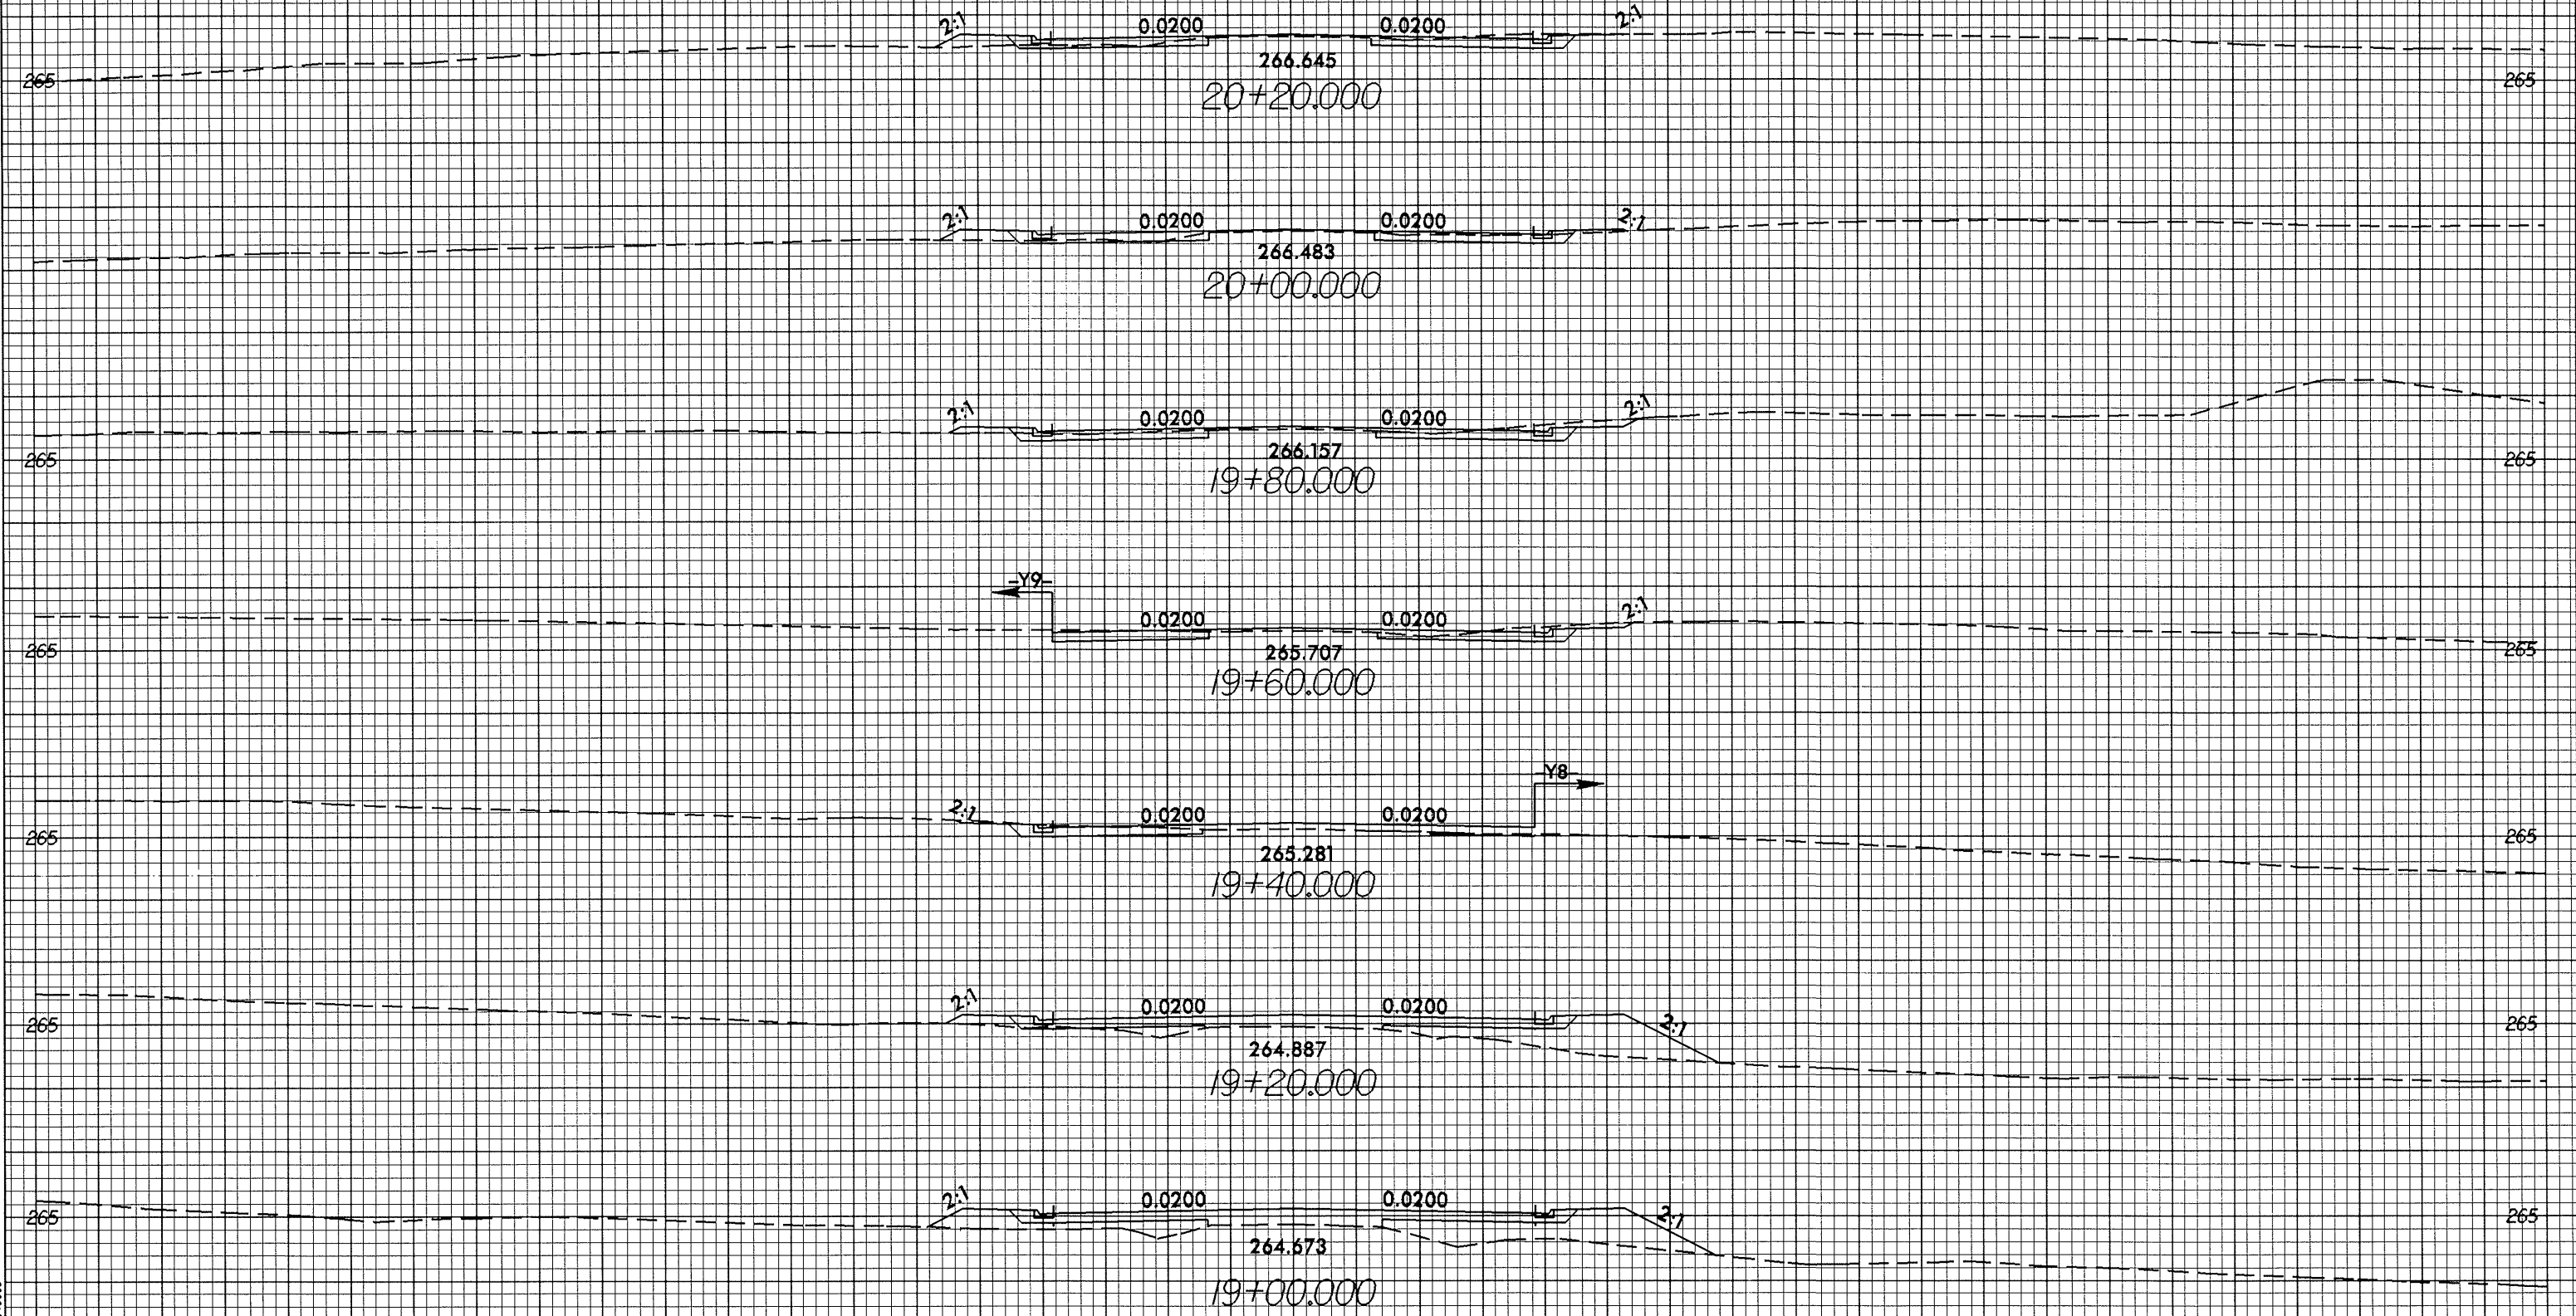

50 40 30 20 10 0 10 20 30 40 50

13-JUL-2009 8:11 AM
B:\working AT 10\103381.dwg