




PROJ. REFERENCE NO.	SHEET NO.
R-2514A	PM-5

186+00


187+00

188+00

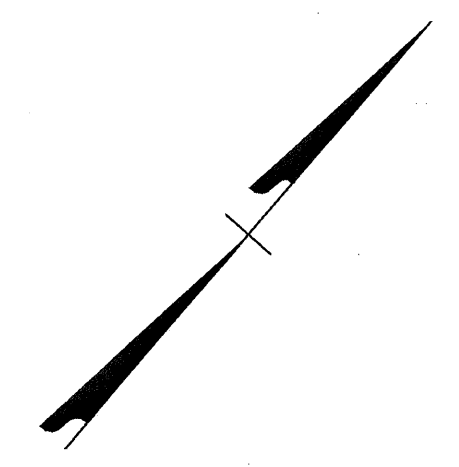

BREAK LINE SEE SHEET PM-4

MATCH LINE
STA. 188+65 ± -L MED-
SEE SHEET PM-6

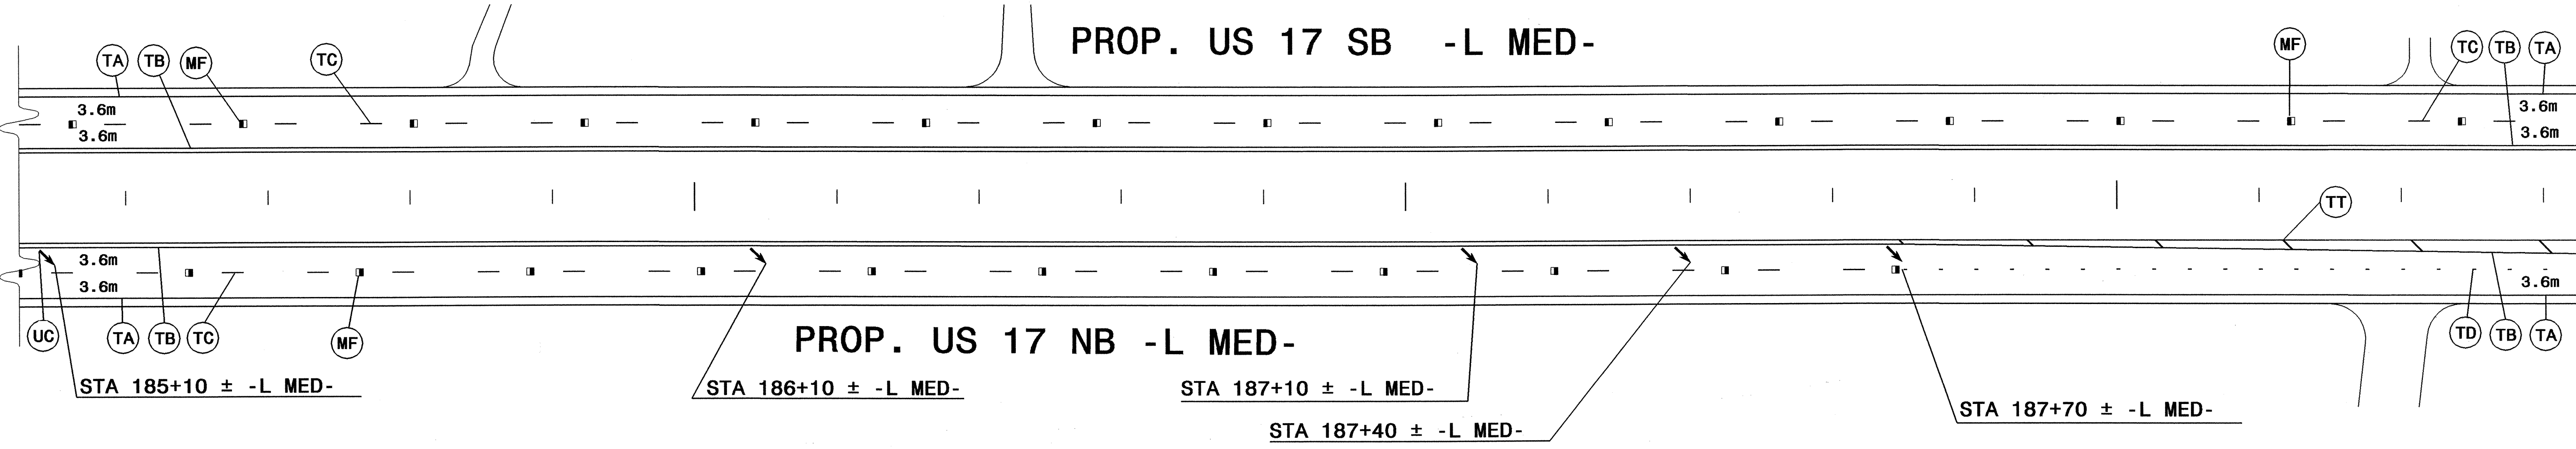

23-NOV-2003 20:19
G:\CAD\7054\N00\N-R-2514A\TrafficControl\TCP\R-2514A-TC.PM05.dgn
clmm AT-DUNN

APPROVED: _____	DATE: _____	FINAL PAVEMENT MARKING PLAN									
				SCALE: NONE	<table border="1"> <tr><th colspan="2">REVISIONS</th></tr> <tr><td> </td><td> </td></tr> <tr><td> </td><td> </td></tr> <tr><td> </td><td> </td></tr> </table>	REVISIONS					
		REVISIONS									
		DATE: 11/18/03	<table border="1"> <tr><td>CADD FILE</td><td>R-2514A TC PM05.DGN</td></tr> </table>	CADD FILE	R-2514A TC PM05.DGN						
		CADD FILE		R-2514A TC PM05.DGN							
DWG. BY: KWD	REVIEWED BY: JHJ										