

PROJECT REFERENCE NO. R2514-A	SHEET NO. 31
ROADWAY DESIGN ENGINEER	HYDRAULICS ENGINEER


**TAYLOR • WISEMAN & TAYLOR**  
 ENGINEERS • SURVEYORS • PLANNERS  
 G.P.S. • SUBSURFACE UTILITY ENGINEERS  
 4011 WATERS LARK DRIVE SUITE 104 RALEIGH, N.C. 27604  
 TELEPHONE NO. (919) 869-2232 FAX NO. (919) 869-8232

**METRIC**


5 0 10

CONST.REV.  
R/W REV.

BM 1 BIG WALNUT PINE LOCATED  
 28.15M FT. OF BL. STA. 12972  
 Elev. = 13.44

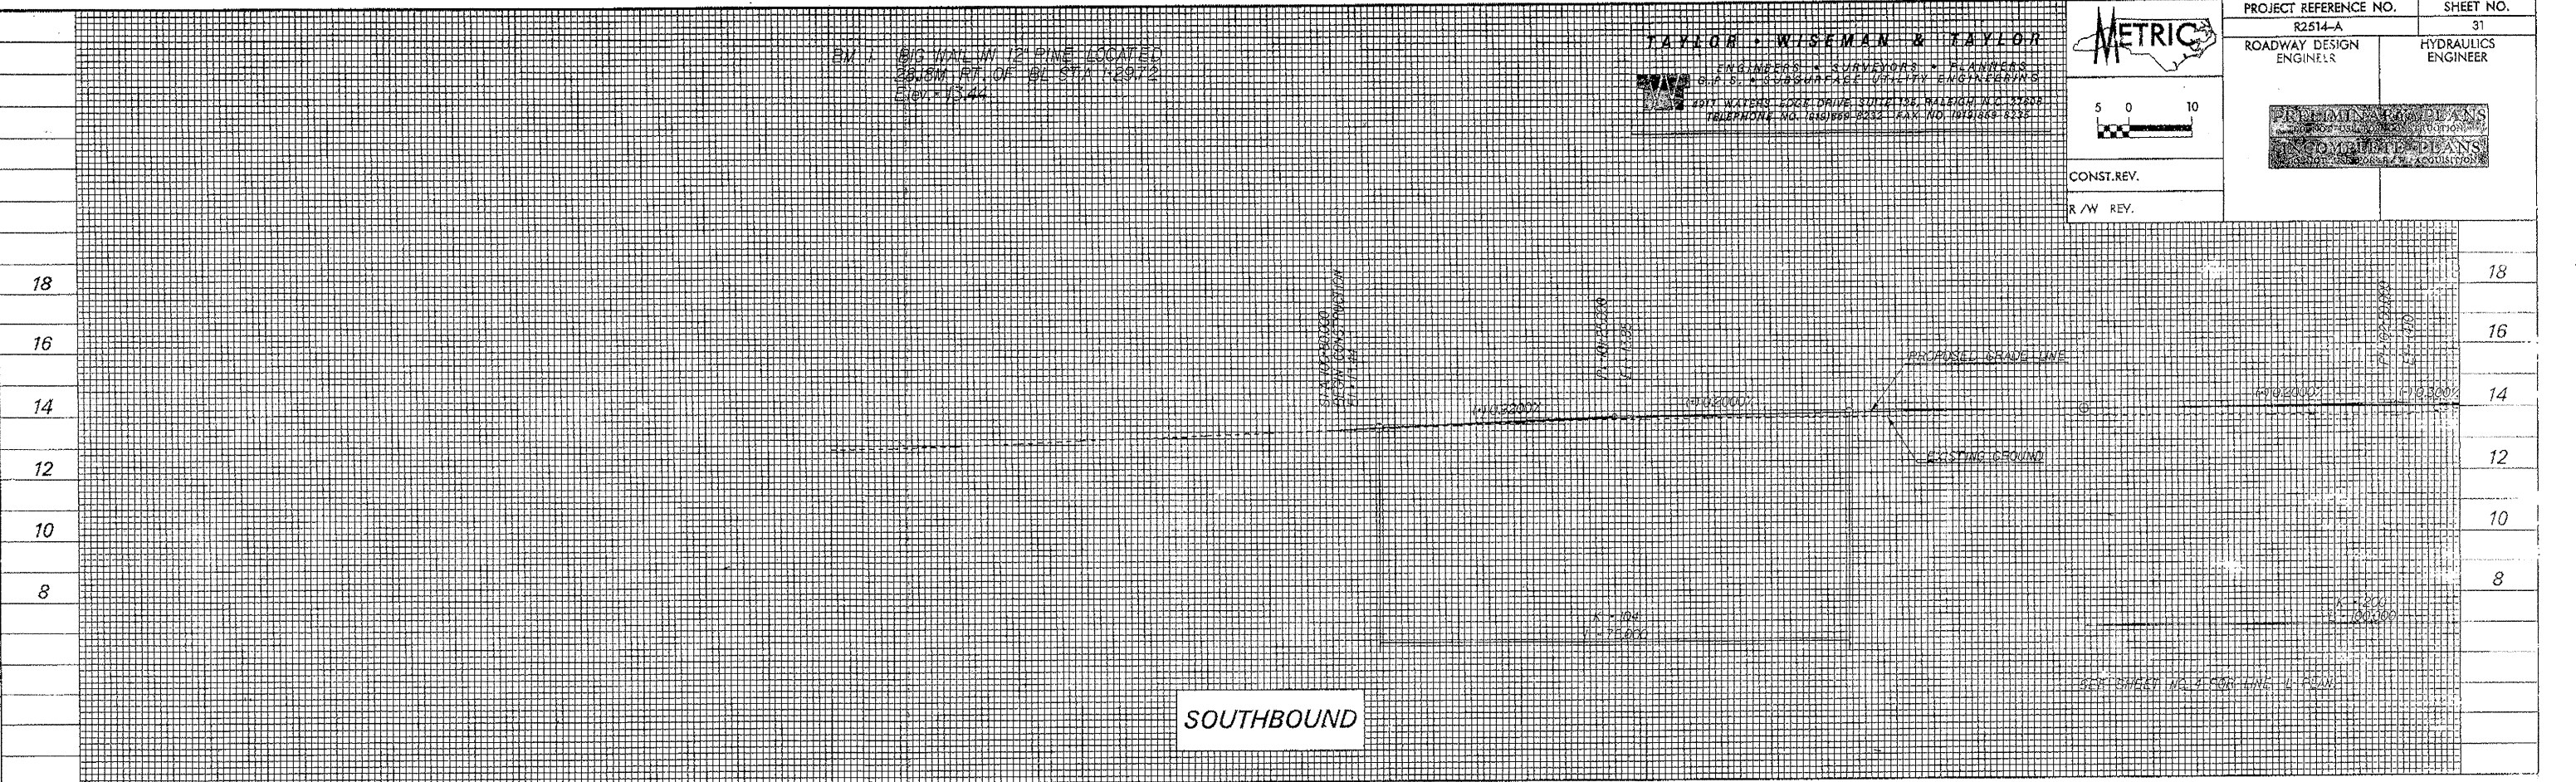

**SOUTHBOUND**

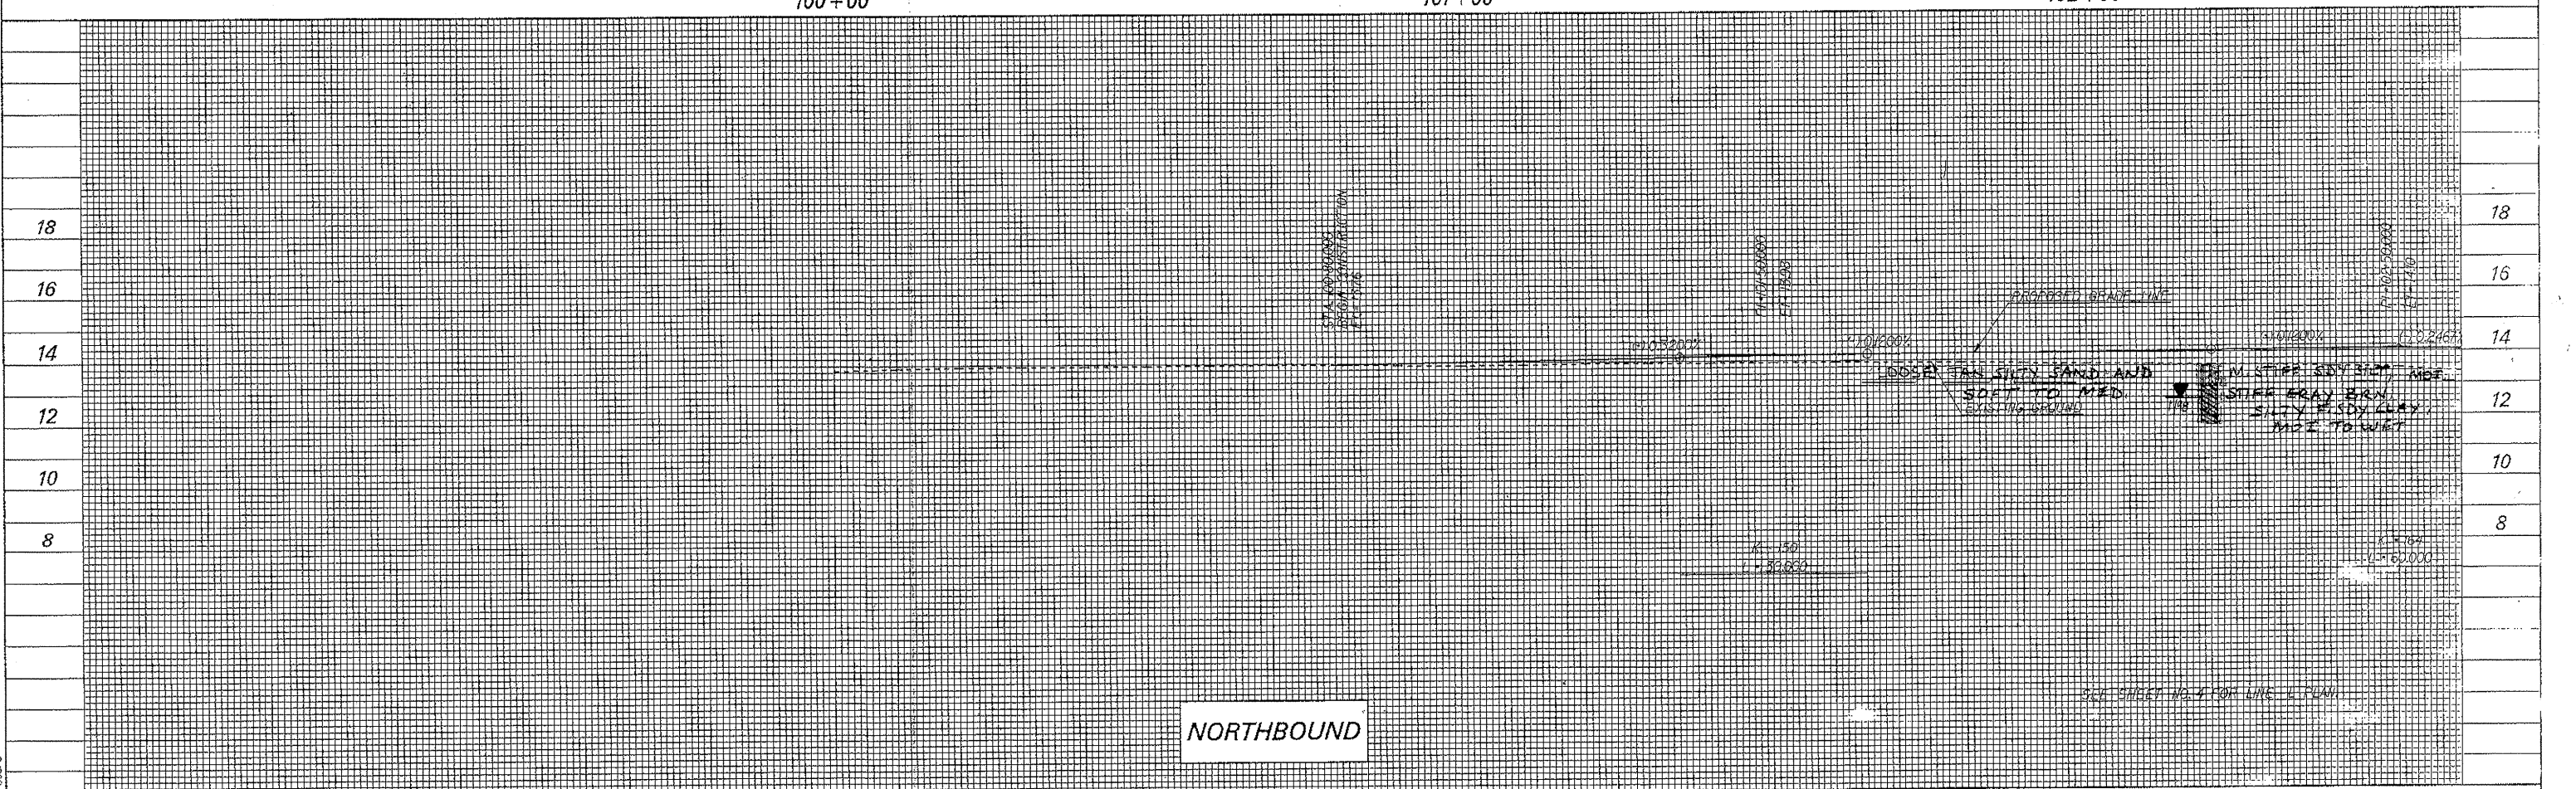

**NORTHBOUND**

15-MAR-1998 11:26:10 1061.dgn\pofstet.dgn