

REVISIONS


**TAYLOR WISEMAN & TAYLOR**  
 ENGINEERS • SURVEYORS • PLANNERS  
 G.P.S. • SUBSURFACE UTILITY ENGINEERING  
 4917 WATERS EDGE DRIVE, SUITE 125, RALEIGH, N.C. 27606  
 TELEPHONE NO. (919)869-8282 • FAX NO. (919)869-8286



CONST. REV.  
 R/W REV.


PROJECT REFERENCE NO. R2514-A	SHEET NO. 15
R/W SHEET NO.	
ROADWAY DESIGN ENGINEER	HYDRAULICS ENGINEER

HOFFMAN FOREST  
 BOARD OF TRUSTEES, N.C.S.U.  
 DB. 170, PG. 263  
 MB 1, PG. 11

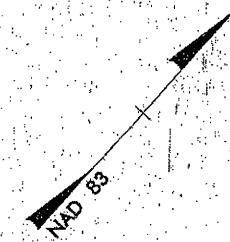

MA: CHLINE STA 140 + 60 SEE SHEET 14

MATCHLINE STA 144 + 40 SEE SHEET 16

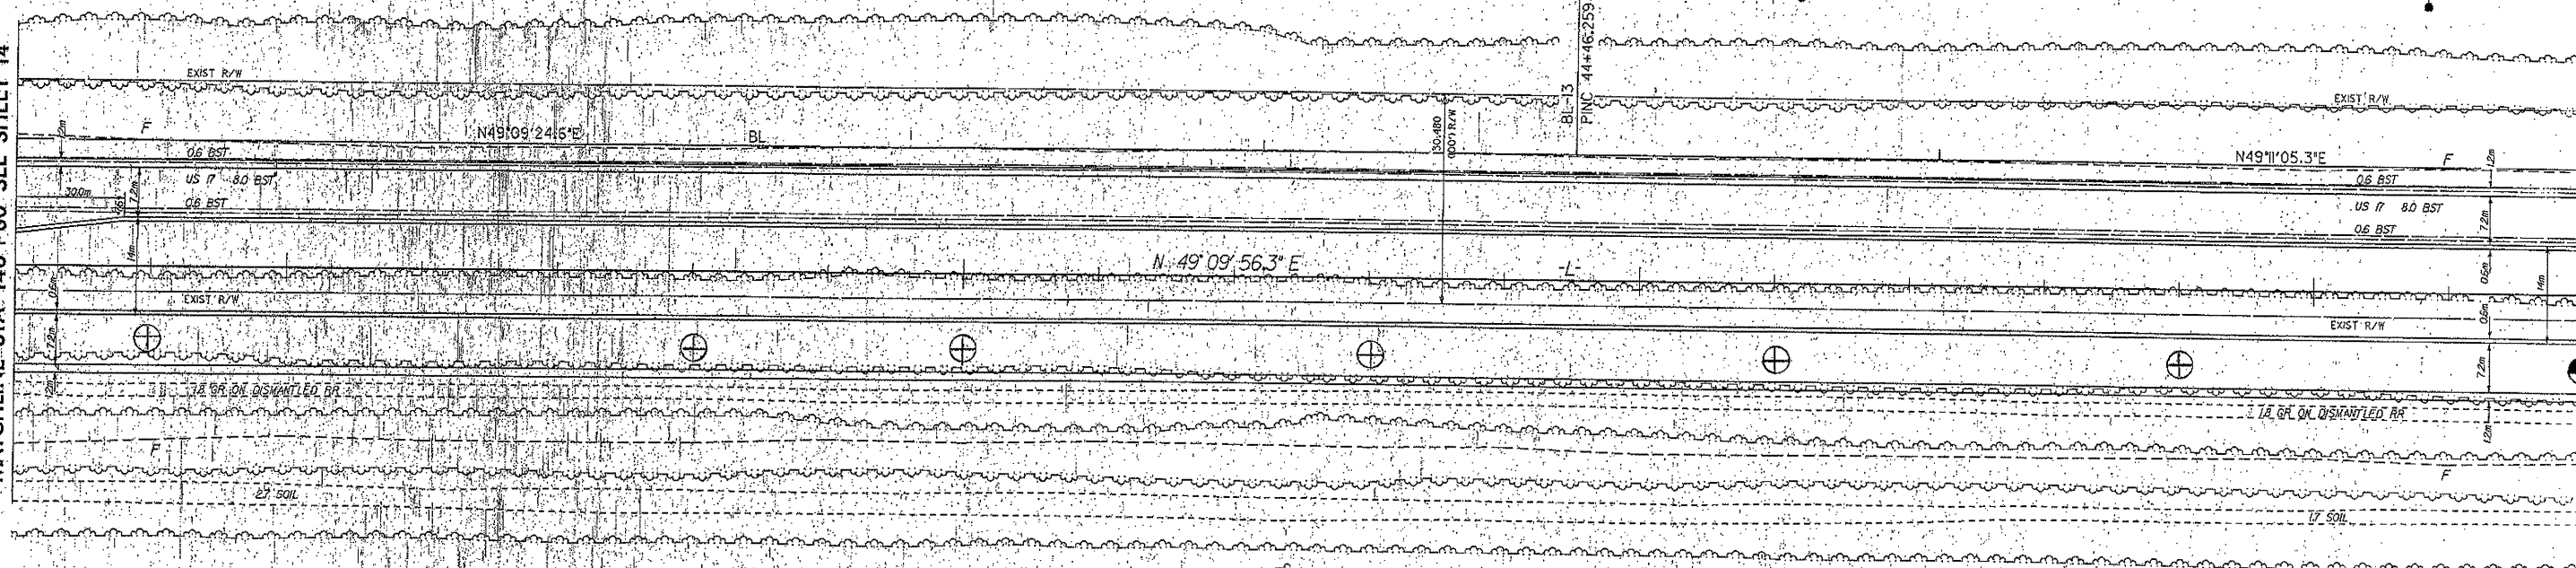

HOFFMAN FOREST  
 BOARD OF TRUSTEES, N.C.S.U.  
 DB. 170, PG. 263  
 MB 1, PG. 11  
 DB 925, PG. 357

SEE SHEET NO. 42 FOR NB & SB GRADES AND PROFILES.

19-MAR-98 11:27  
 C:\p15\15a\15a.dgn