


REVISIONS


TAYLOR • WISEMAN & TAYLOR
 ENGINEERS • SURVEYORS • PLANNERS
 G.P.S. • SUBSURFACE UTILITY ENGINEERING
 4917 WATERS EDGE DRIVE, SUITE 125, RALEIGH, N.C. 27606
 TELEPHONE NO. (919)859-8232 FAX NO. (919)859-8235

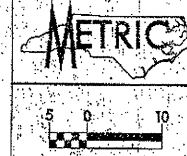

PROJECT REFERENCE NO. R2514-A	SHEET NO. 14
R/W SHEET NO.	
ROADWAY DESIGN ENGINEER	HYDRAULICS ENGINEER


CONST. REV.
 R/W REV.

HOFFMAN FOREST
 BOARD OF TRUSTEES N.C.S.U.
 DB. 170, PG. 263
 MB. 1, PG. 11

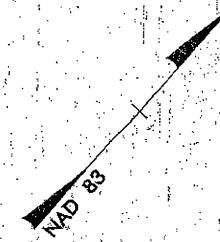

MATCHLINE STA 136 + 80 SEE SHEET 13

MATCHLINE STA 140 + 60 SEE SHEET 15

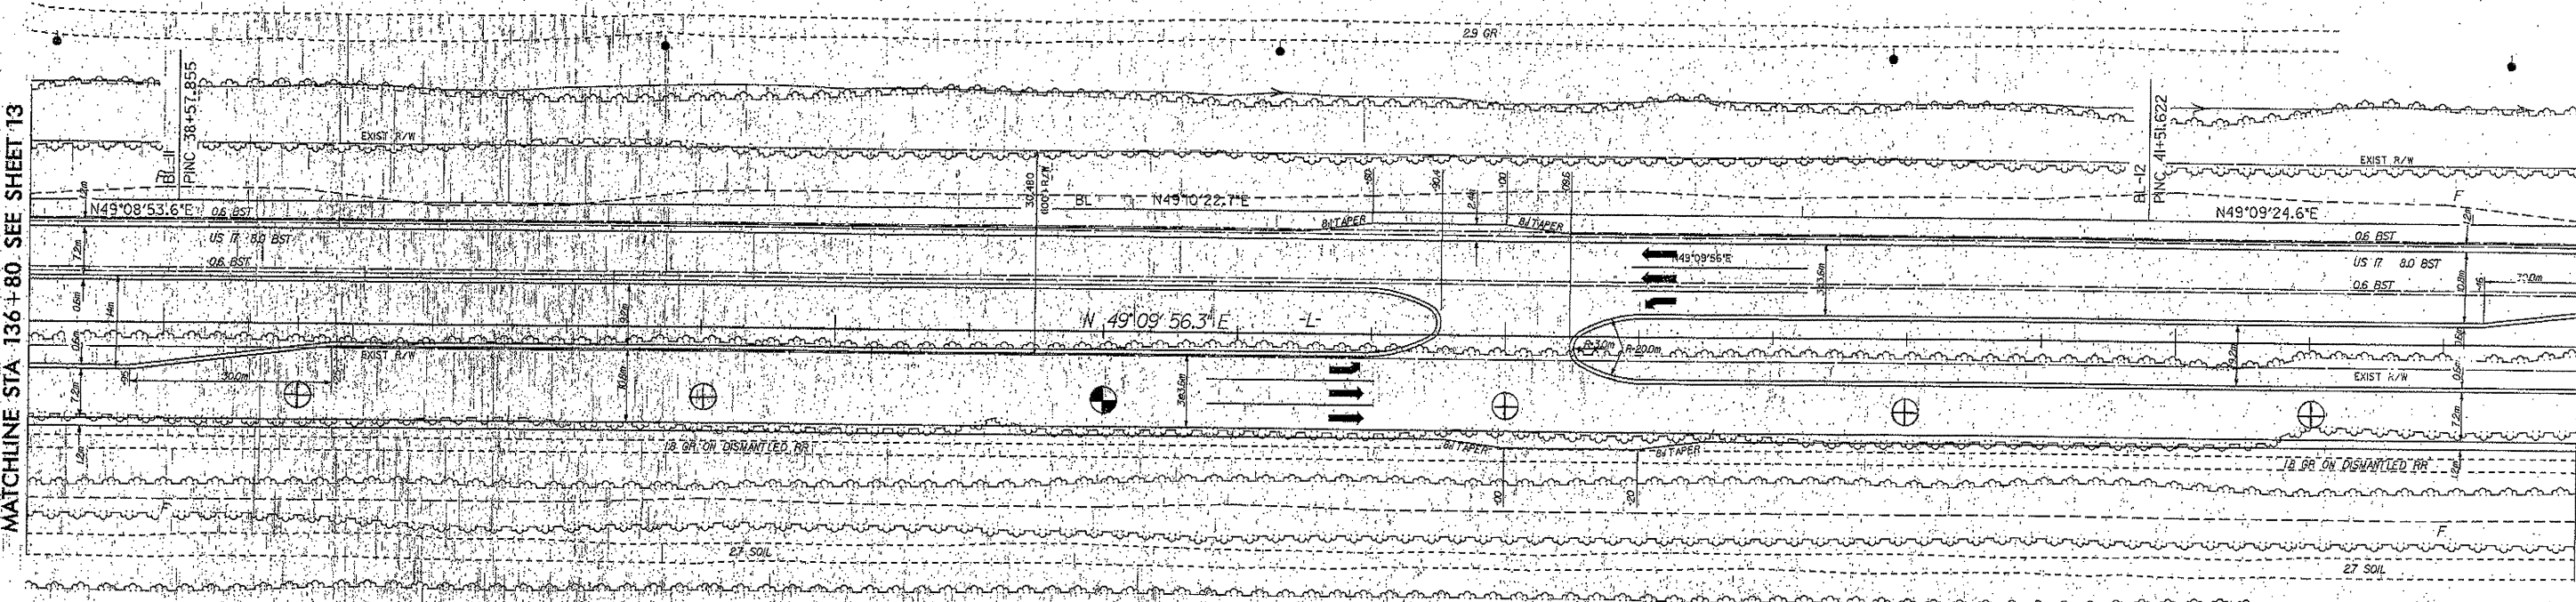

HOFFMAN FOREST
 BOARD OF TRUSTEES N.C.S.U.
 DB. 170, PG. 263
 MB. 1, PG. 11
 DB. 925, PG. 357

SEE SHEET NO. 41 FOR NB & SB GRADES AND PROFILES.

19-MAR-1996 10:25 AM C:\DWG\1425\1425.dwg