

REVISIONS


TAYLOR WISEMAN & TAYLOR
ENGINEERS SURVEYORS PLANNERS
P. E. S. SUBSURFACE UTILITY ENGINEERING
4917 WATERS EDGE DRIVE, SUITE 125, RALEIGH, N.C. 27606
TELEPHONE NO. (919)859-8232 FAX NO. (919)859-8235

METRIC

CONST. REV.
R/W REV.


PROJECT REFERENCE NO. R2514-A	SHEET NO. 10
R/W SHEET NO.	
ROADWAY DESIGN ENGINEER	HYDRAULICS ENGINEER

HOFFMAN FOREST
BOARD OF TRUSTEES N.C.S.U.
DB. 170, PG. 263
MB 1, PG. II

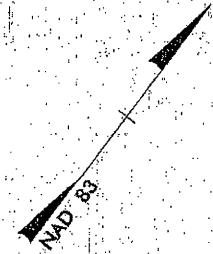

MATCHLINE STA 121+60 SEE SHEET 9

MATCHLINE STA 125+40 SEE SHEET 11

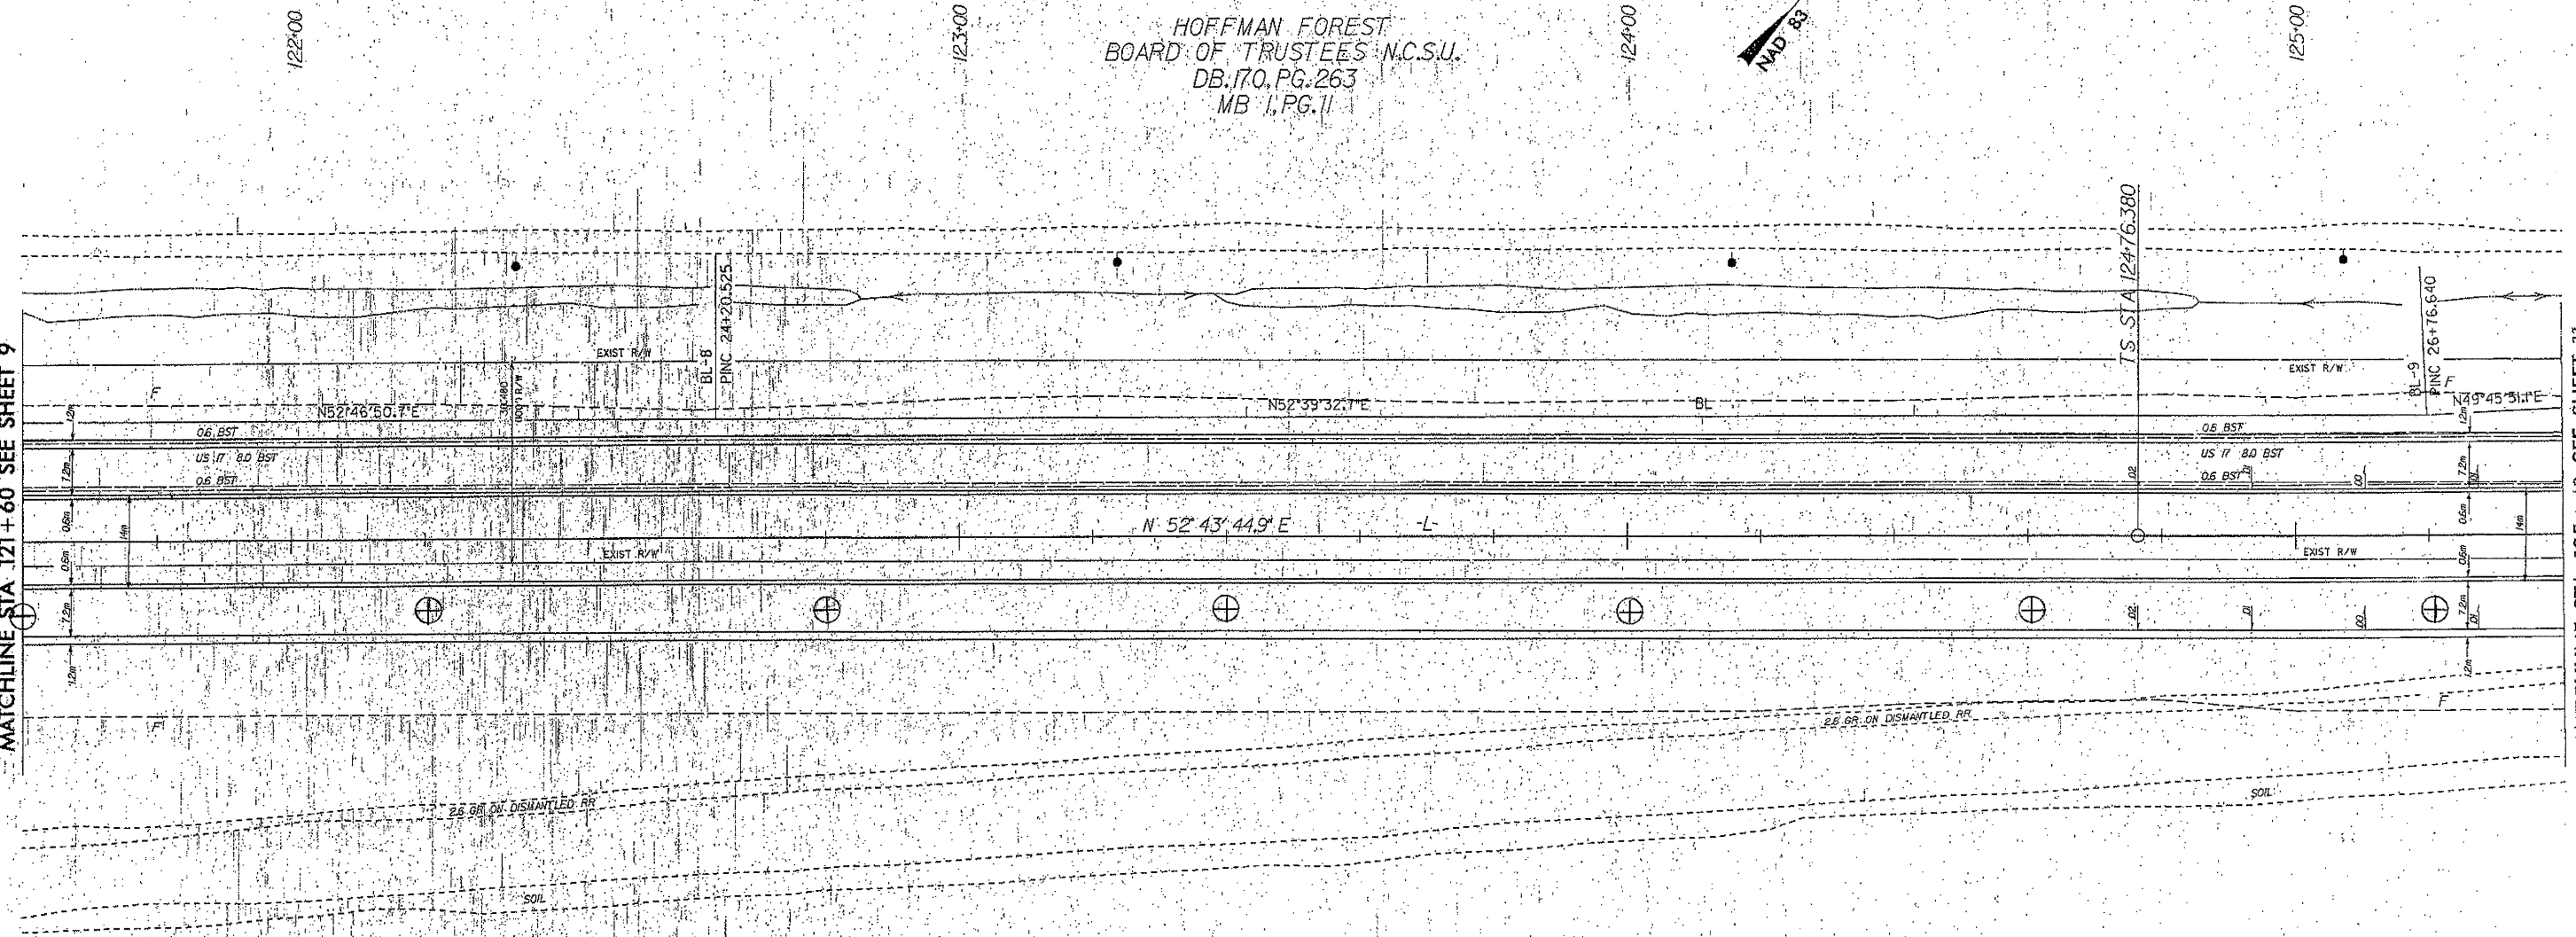

HOFFMAN FOREST
BOARD OF TRUSTEES N.C.S.U.
DB. 170, PG. 263
MB 1, PG. II
DB. 925, PG. 357

Pls Sta 125+33.047 θs = 1°06'24.7" Ls = 85.000 LT = 56.668 ST = 28.334	Pl Sta 125+87.295 Δ = 1°20'59.3" (LT) L = 51.829 T = 25.915 R = 2,200.000 SE = 0.03	Pls Sta 126+41.543 θs = 1°06'24.7" Ls = 85.000 LT = 56.668 ST = 28.334
--	--	--

SEE SHEET NO. 37 FOR NB & SB GRADES AND PROFILES.