




PLAN OF WING - W1

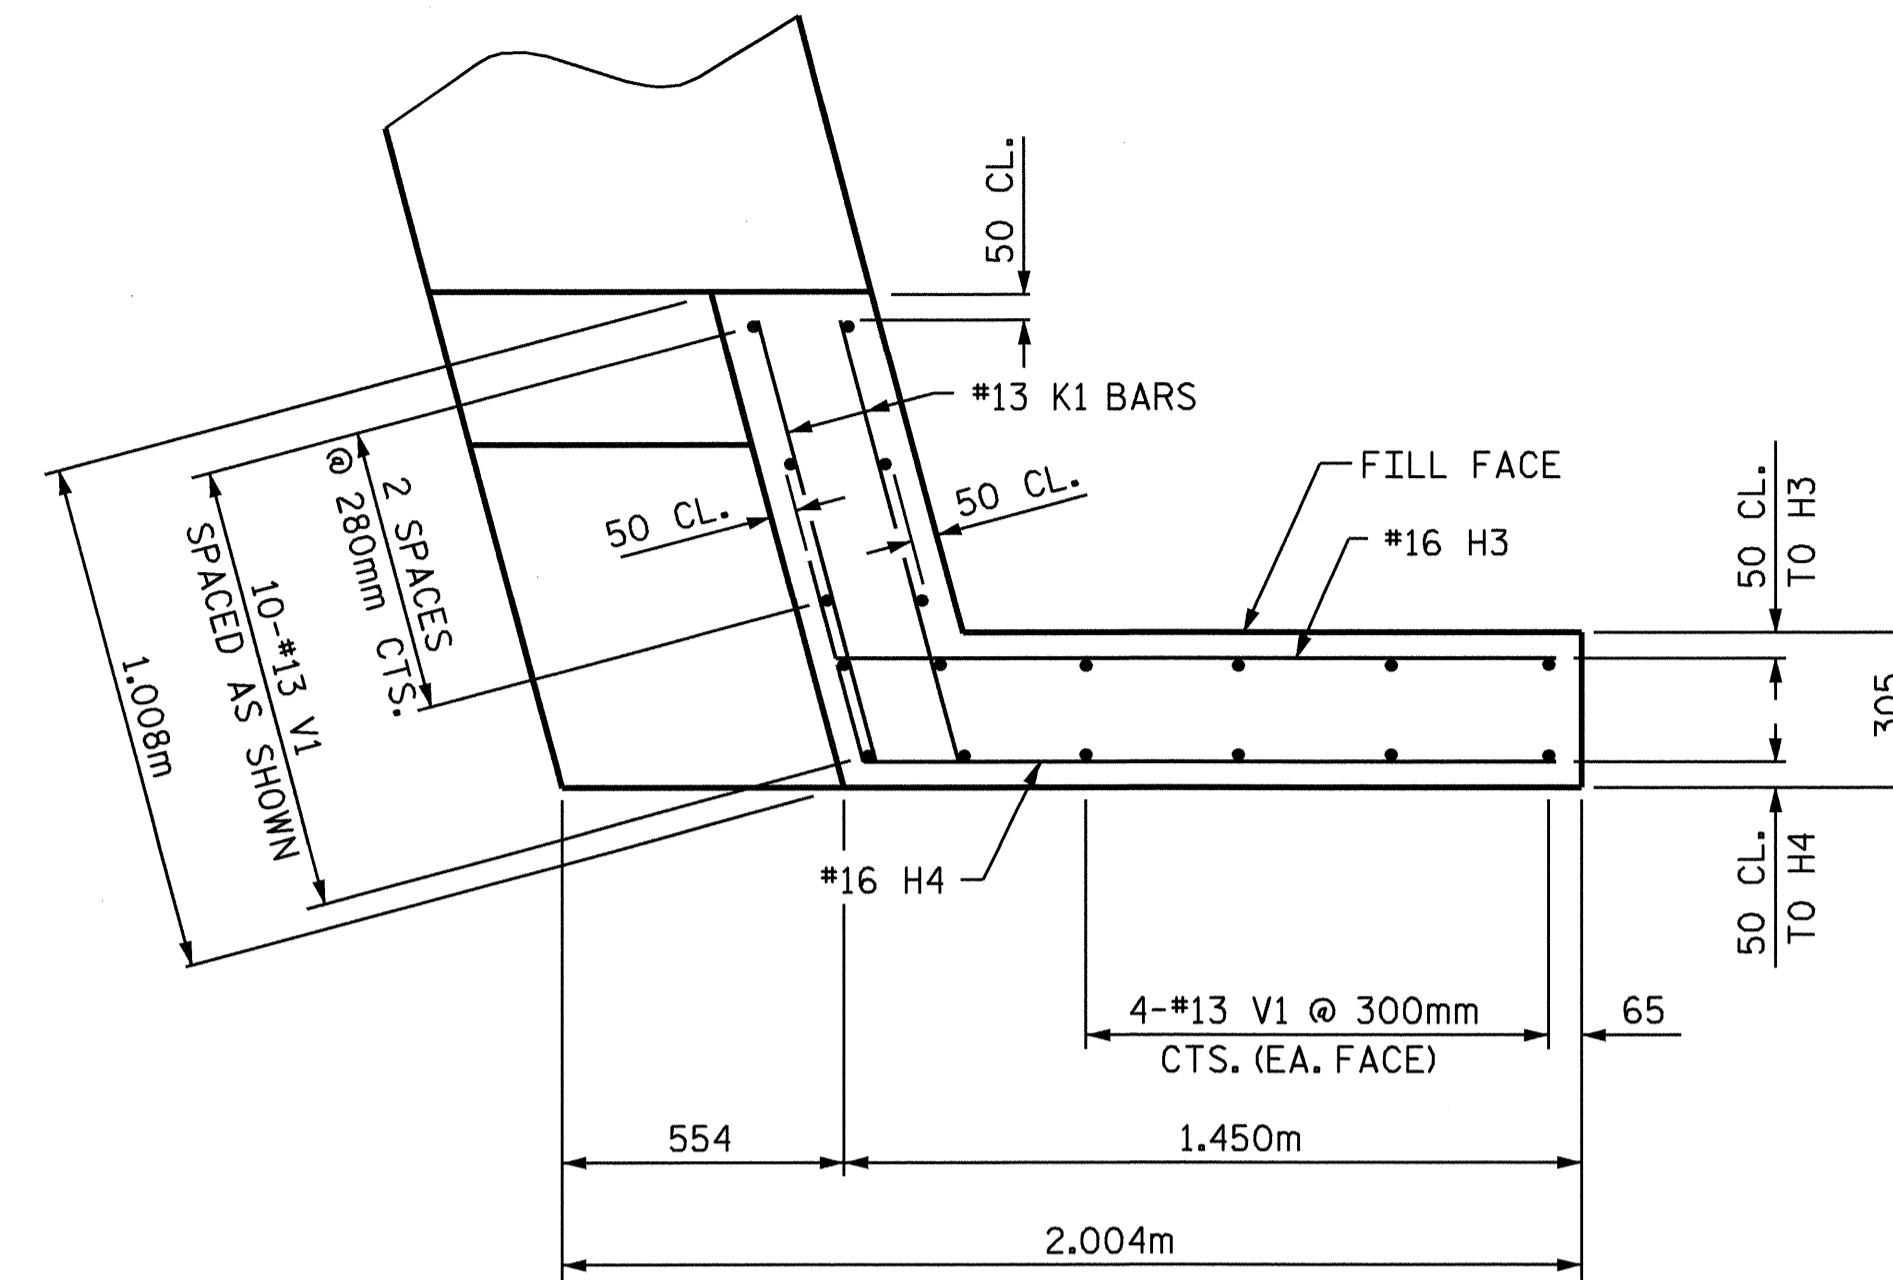


PLAN OF WING - W2

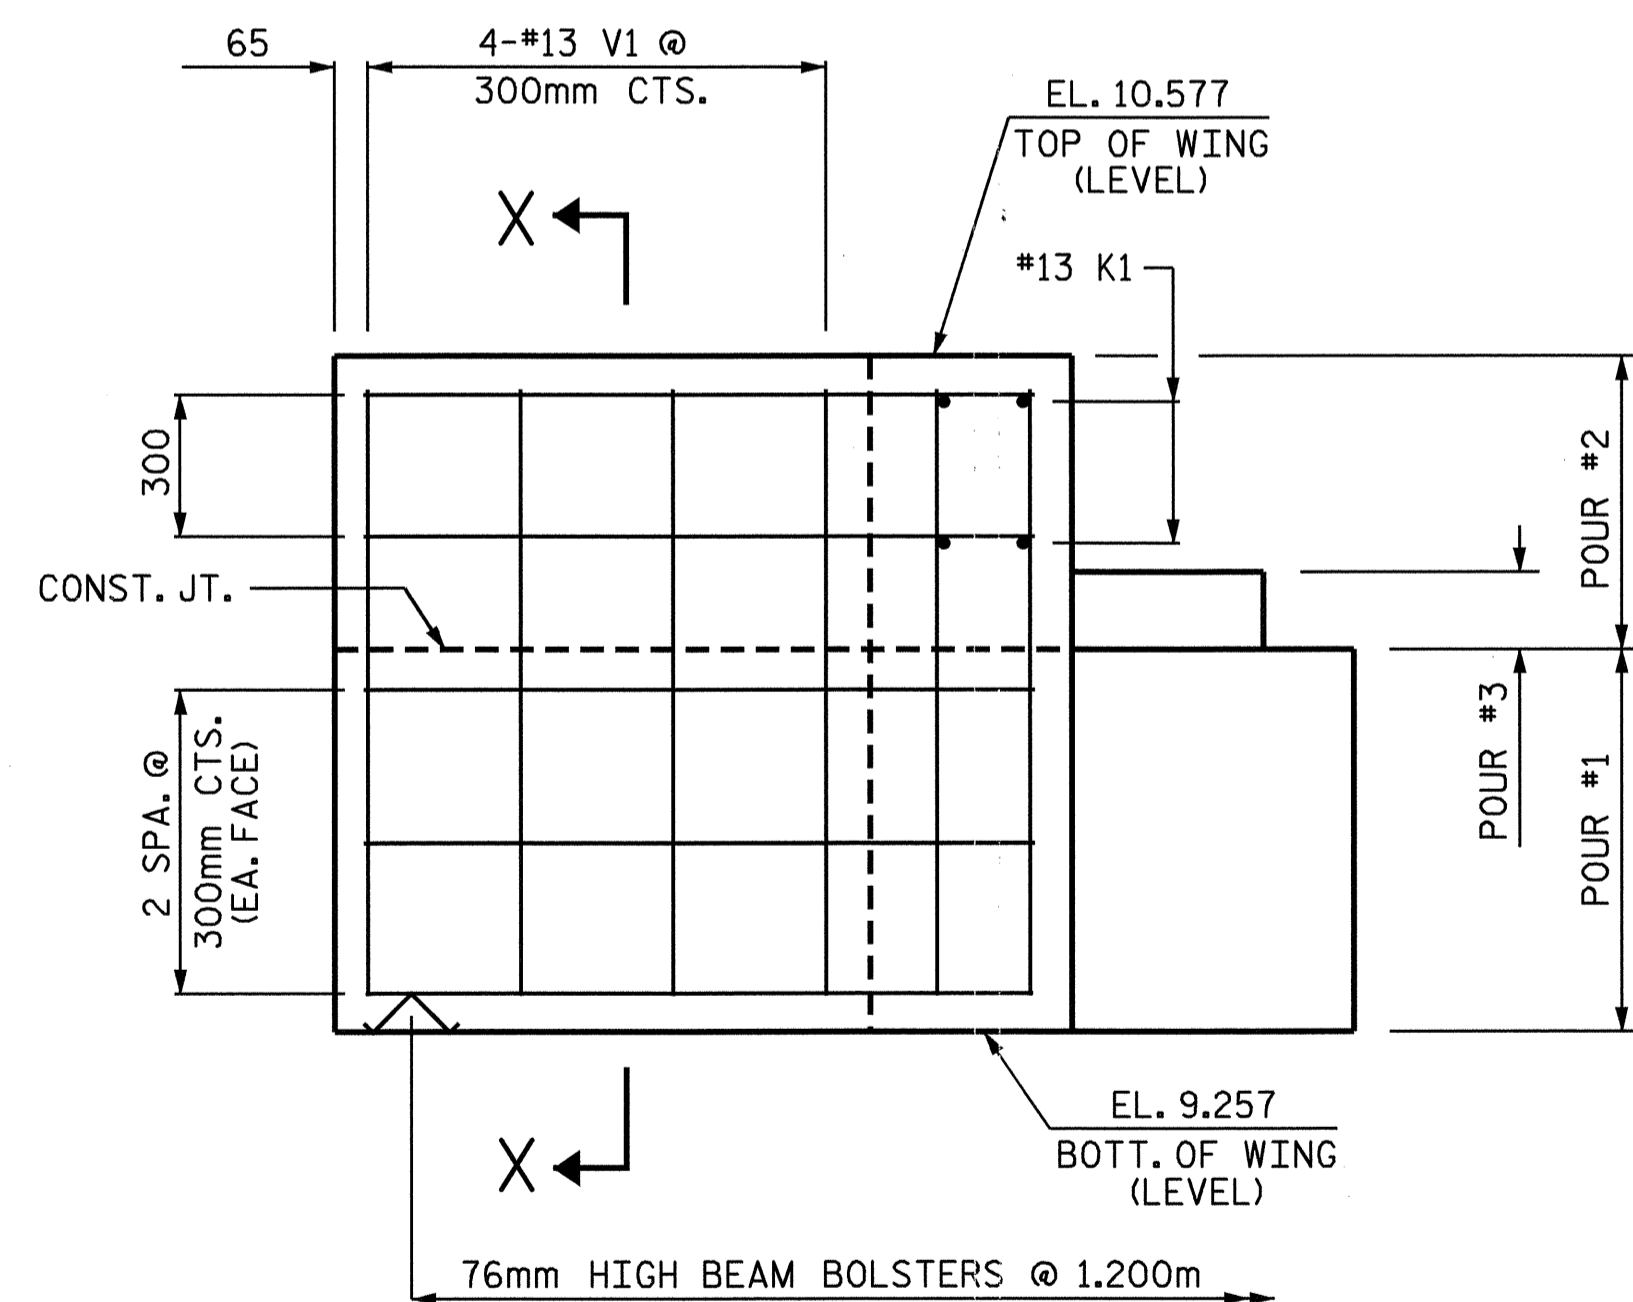


ELEVATION OF WING - W1

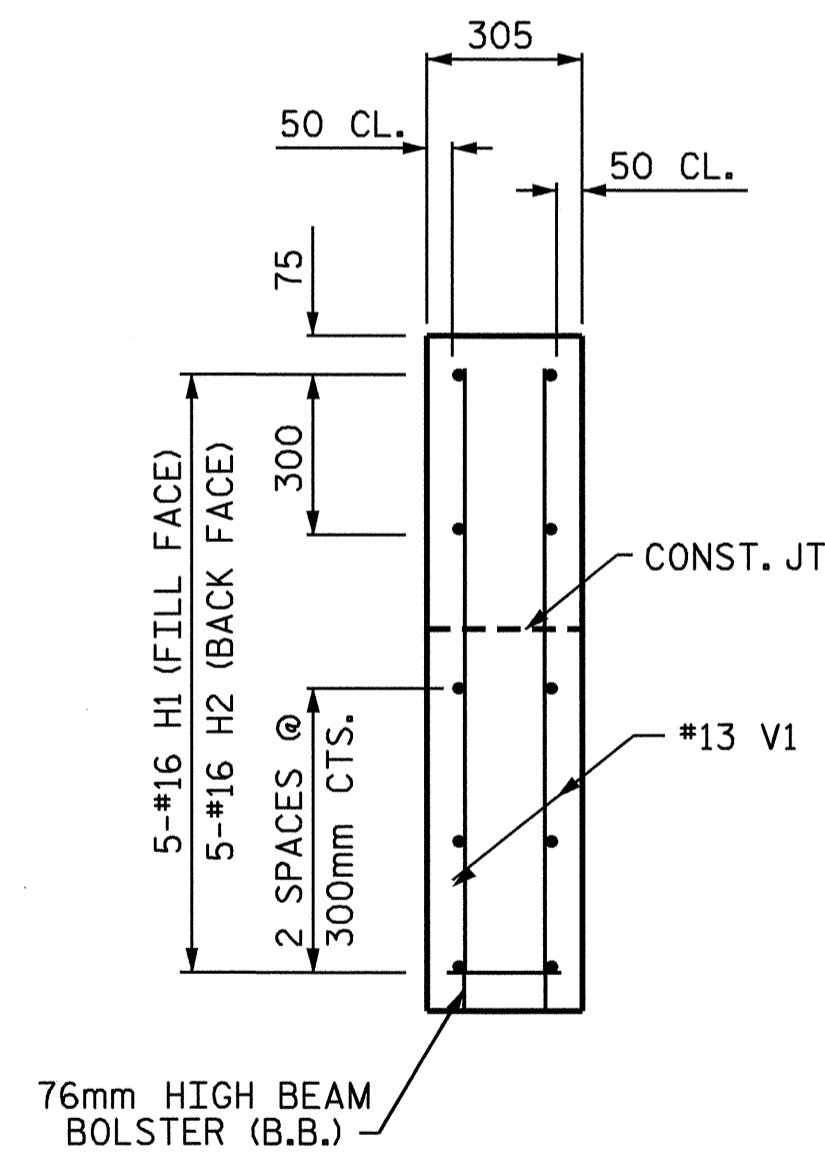

SECTION X-X

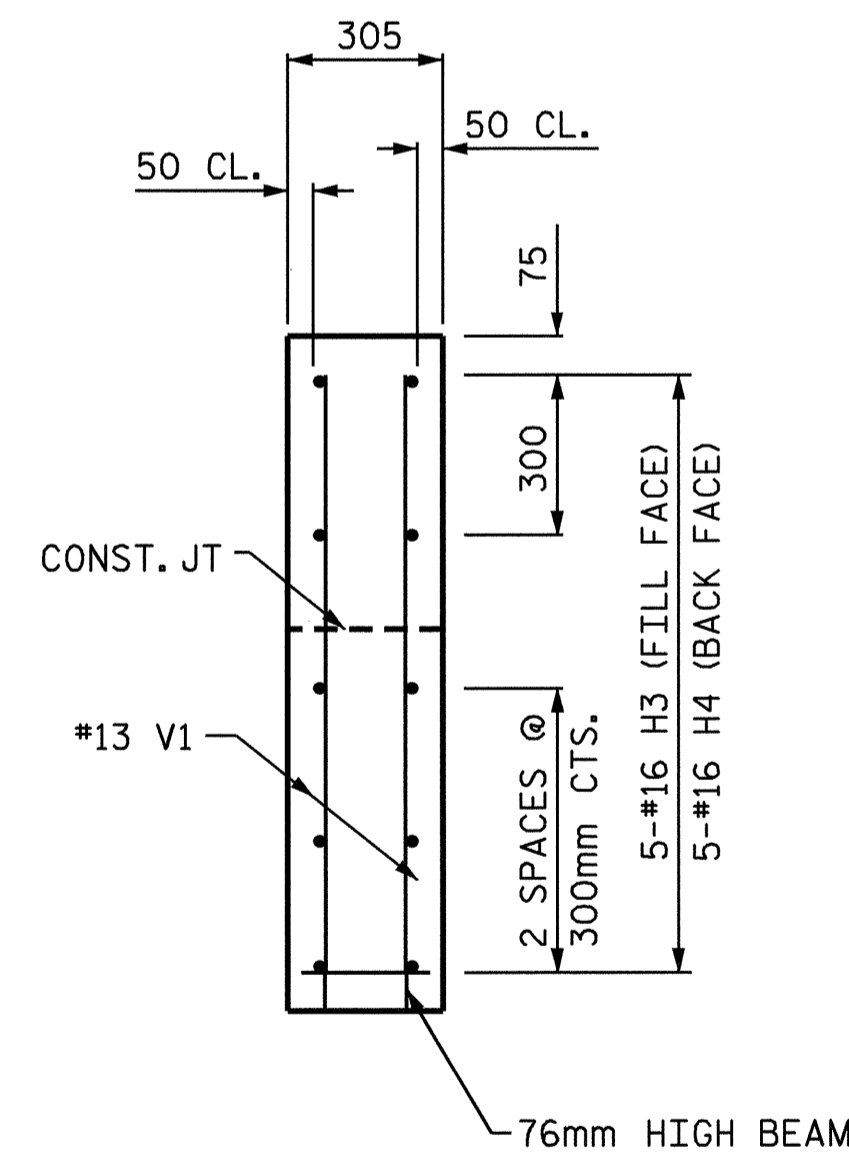

SECTION Y-Y

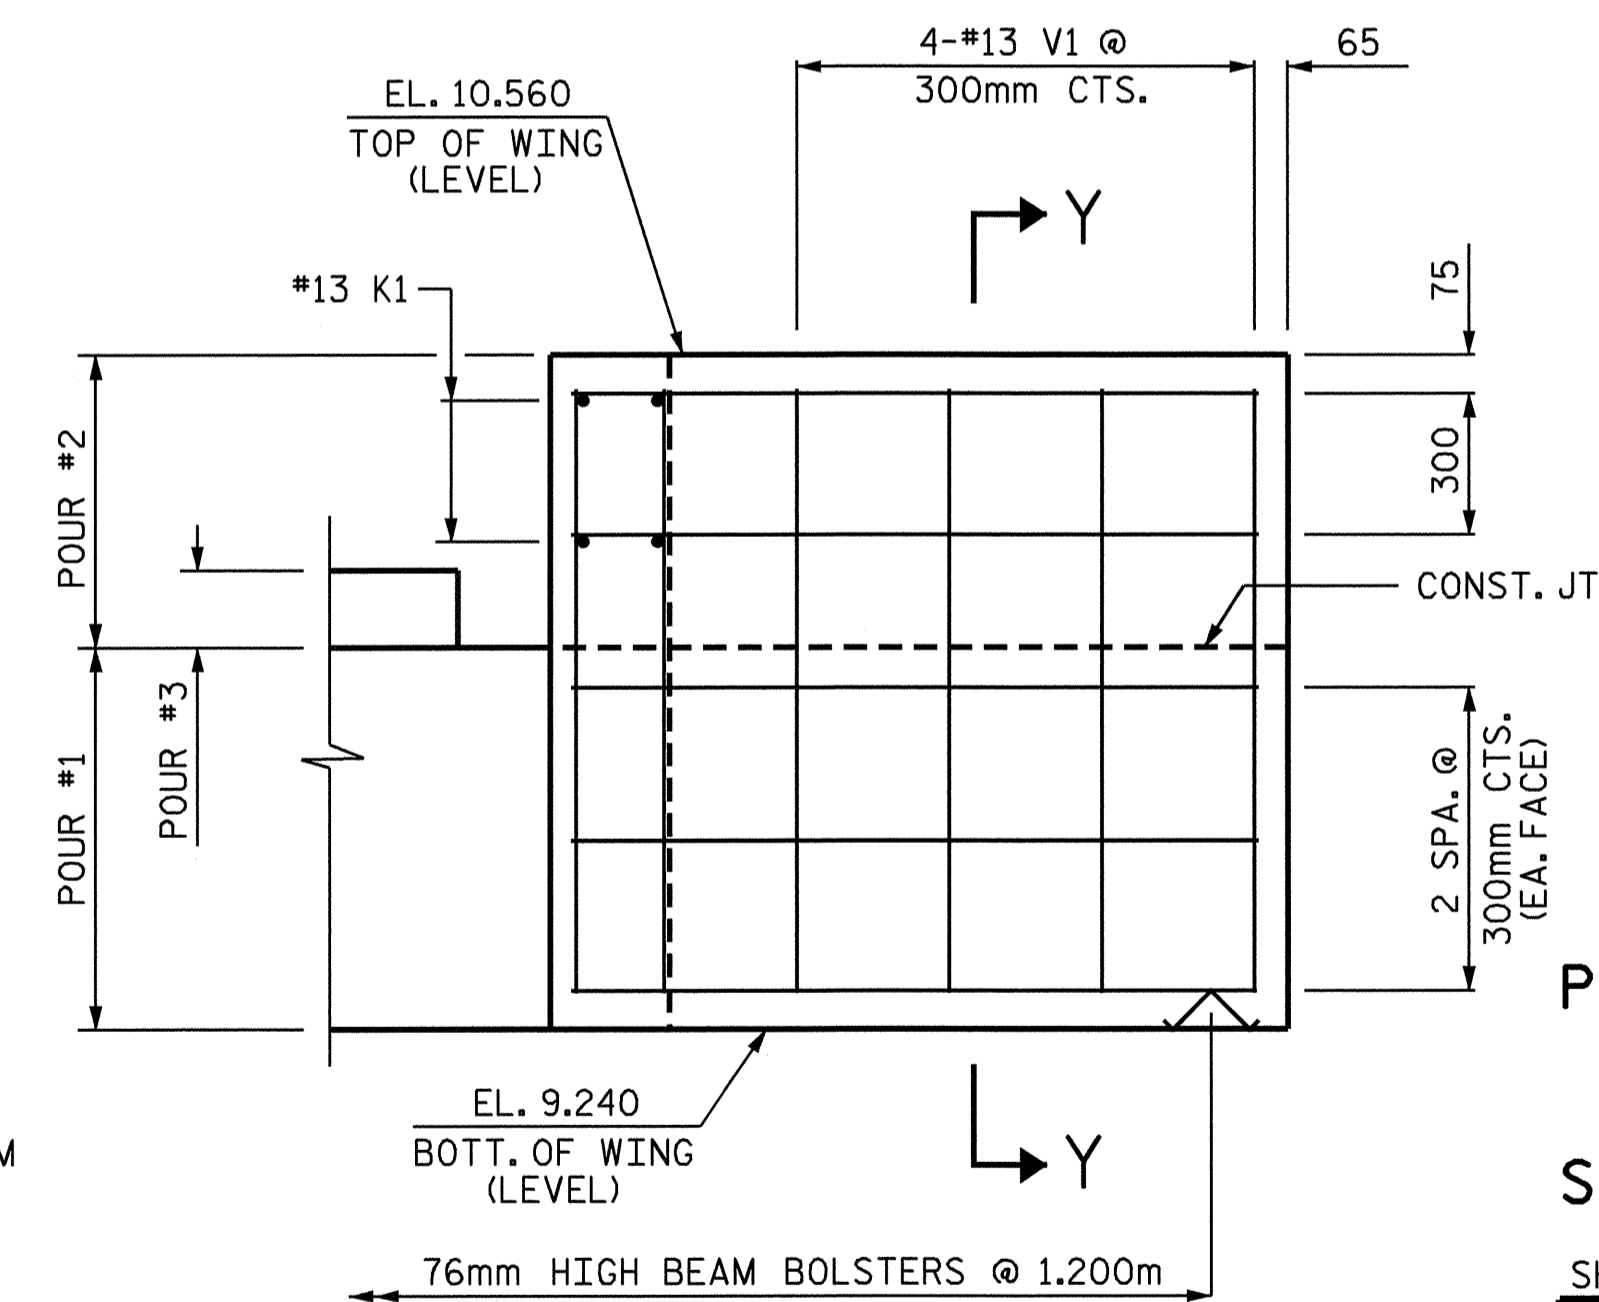


ELEVATION OF WING - W2

PROJECT NO. R-2514A  
 ONSLOW COUNTY  
 STATION: 182+87.400 -L- MED.

SHEET 2 OF 3

STATE OF NORTH CAROLINA  
 DEPARTMENT OF TRANSPORTATION  
 RALEIGH

SUBSTRUCTURE  
 END BENT #2  
 (RIGHT LANE)

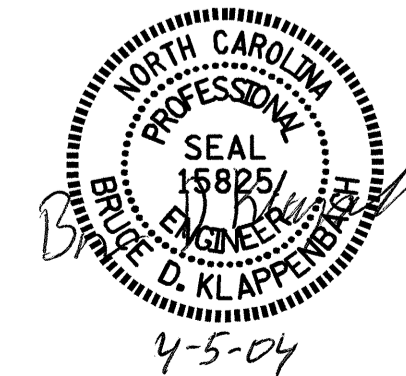

DRAWN BY: J.B. WILSON DATE: 11/03  
 CHECKED BY: G.M. Patterson DATE: 11/03

06-JAN-2004 15:16  
 W:\squad\NR2514a\Str1and2\jwilson\Microstation\R-2514A.sd\_E\*2.02.dgn  
 jwilson

REVISIONS						SHEET NO. S-40
NO.	BY:	DATE:	NO.	BY:	DATE:	
1			3			TOTAL SHEETS 46
2			4			