



PLAN OF SPAN "C"

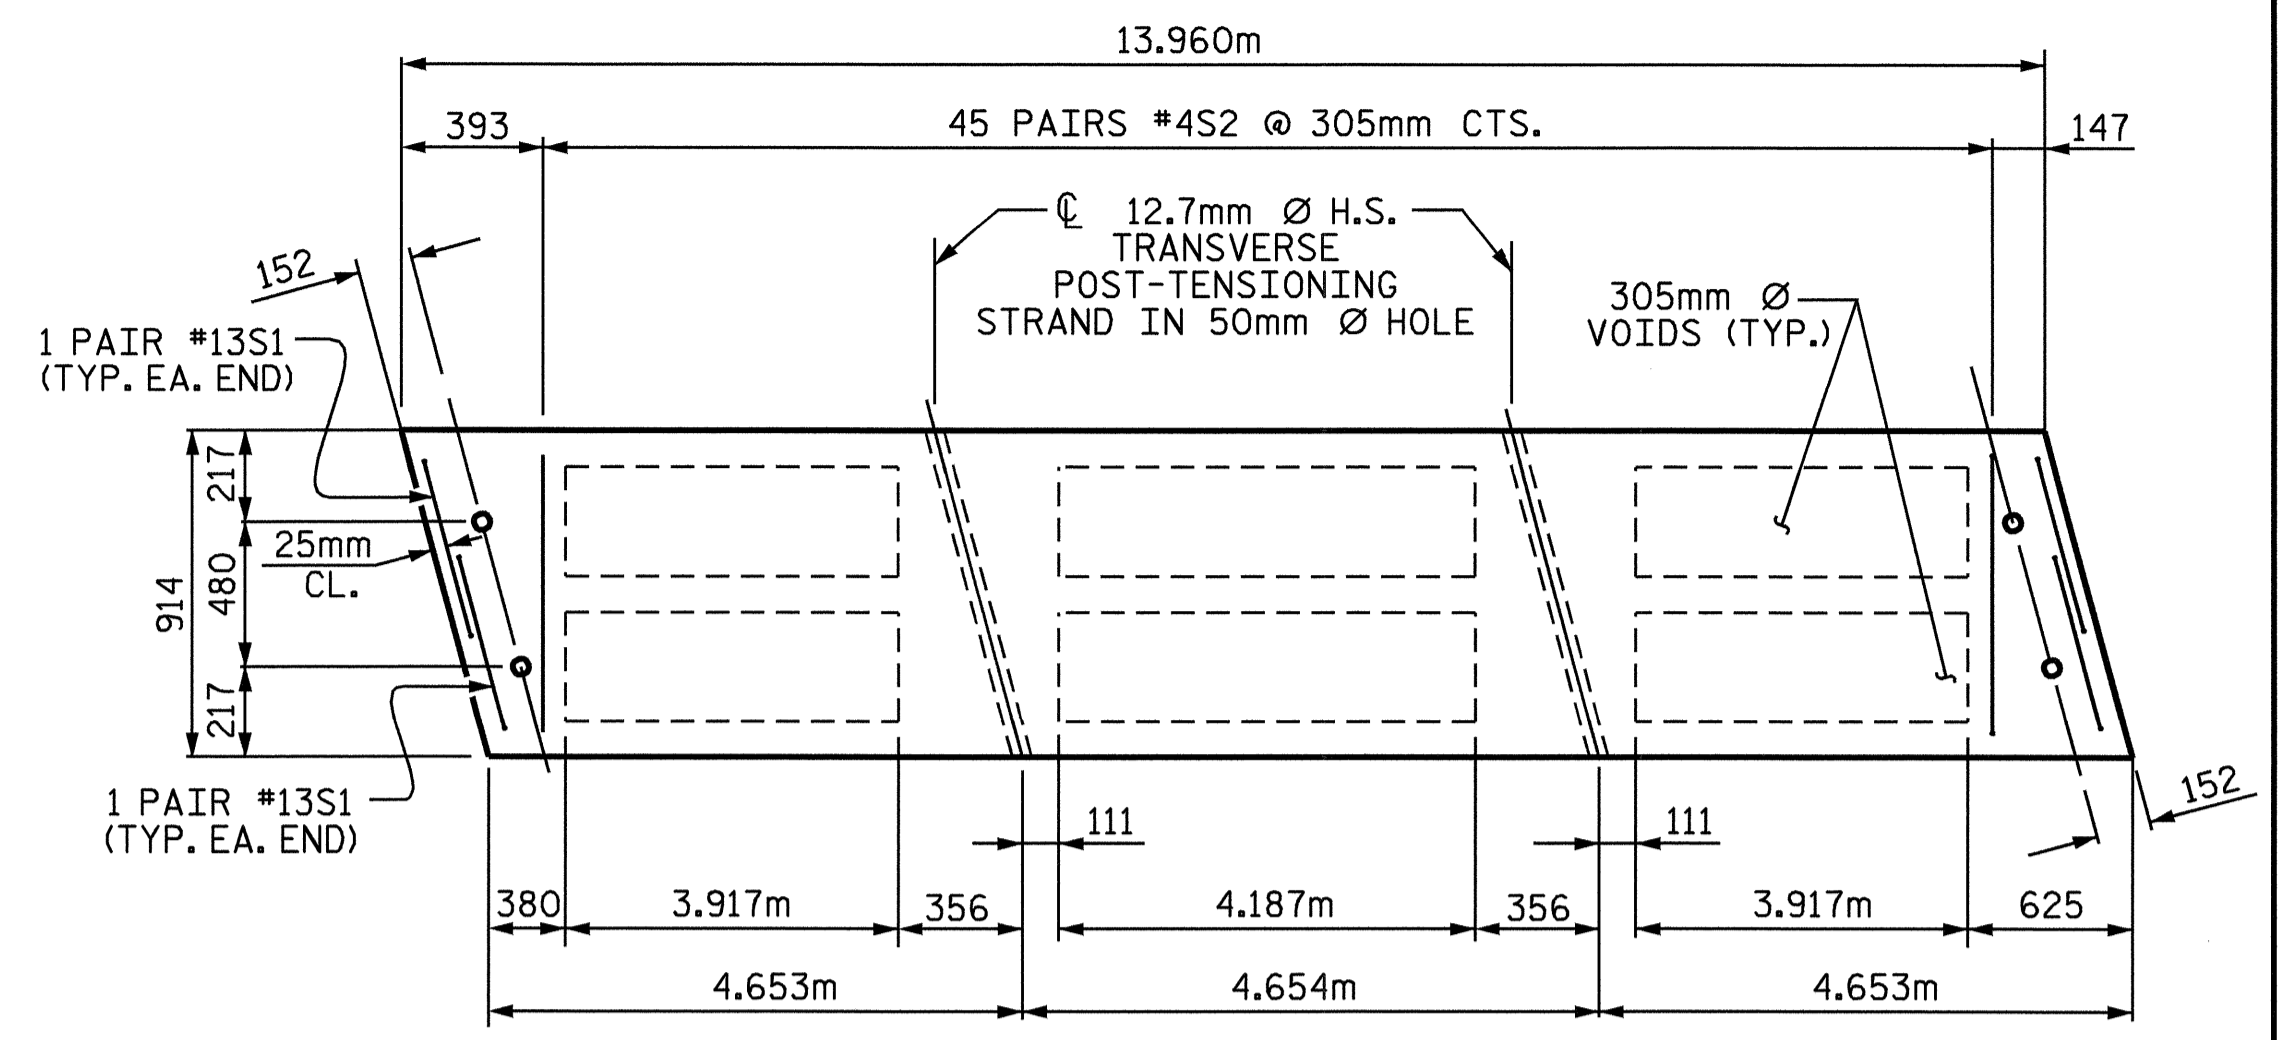

PLAN OF INTERIOR CORED SLAB UNIT

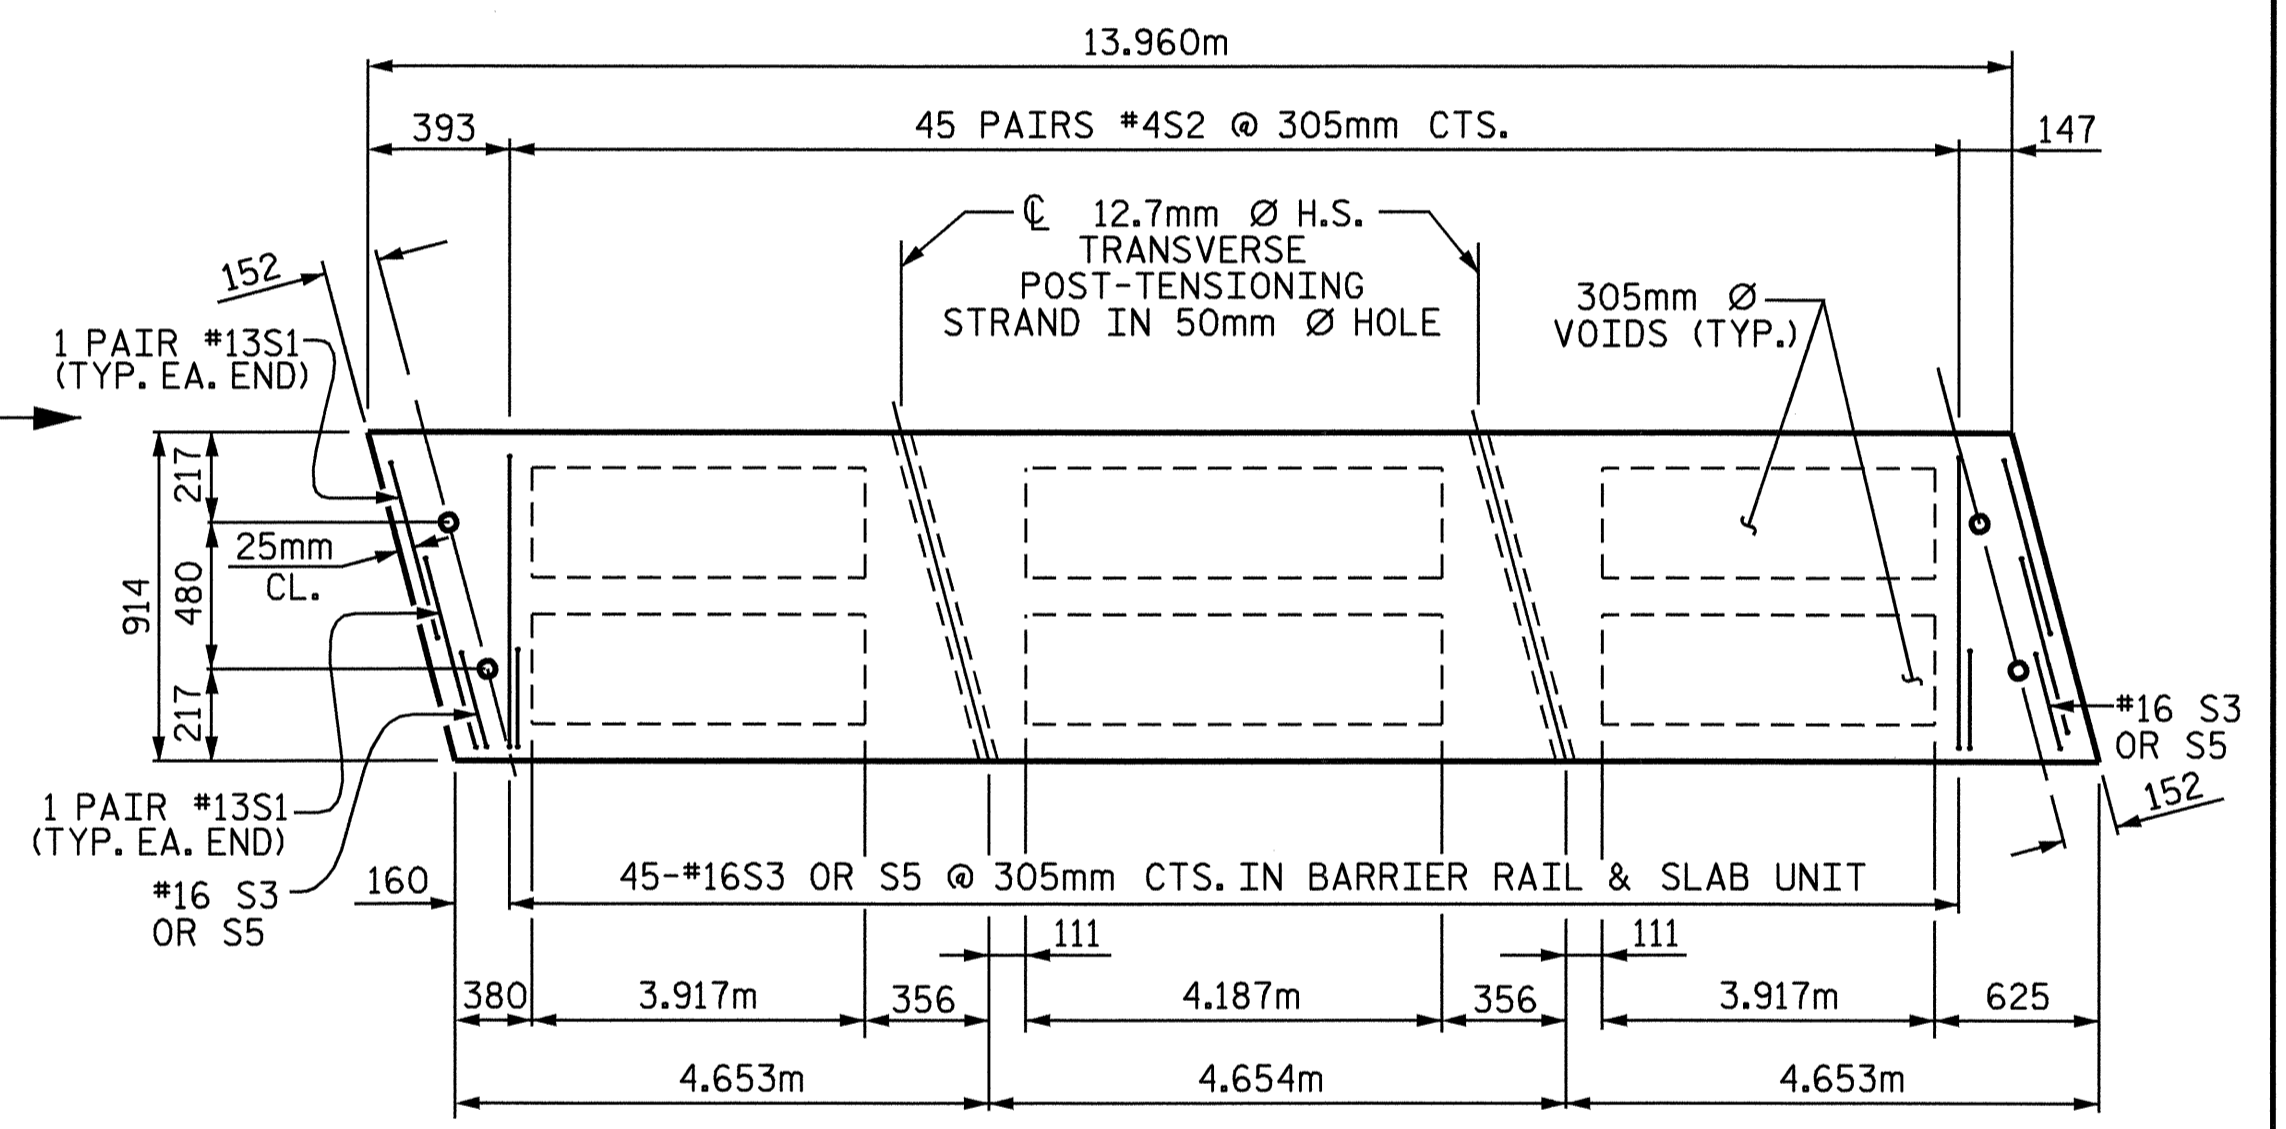


PLAN OF EXTERIOR CORED SLAB UNIT

PROJECT NO. R-2514A  
ONSLow COUNTY  
STATION: 182+87.400-L-MED

SHEET 4 OF 5

STATE OF NORTH CAROLINA  
DEPARTMENT OF TRANSPORTATION  
RALEIGH

SUPERSTRUCTURE  
PLAN OF SPAN "C"  
(RIGHT LANE)

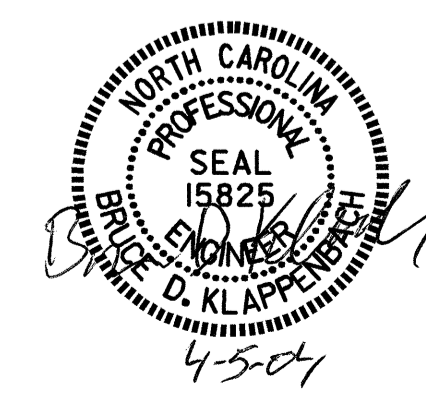

DRAWN BY: M. G. SHAIKH DATE: 3-15-03  
CHECKED BY: D. A. GLADDEN DATE: 4-28-03

REVISIONS						SHEET NO.
NO.	BY:	DATE:	NO.	BY:	DATE:	S-30
1			3			TOTAL SHEETS
2			4			46