


PLAN OF INTERIOR CORED SLAB UNIT

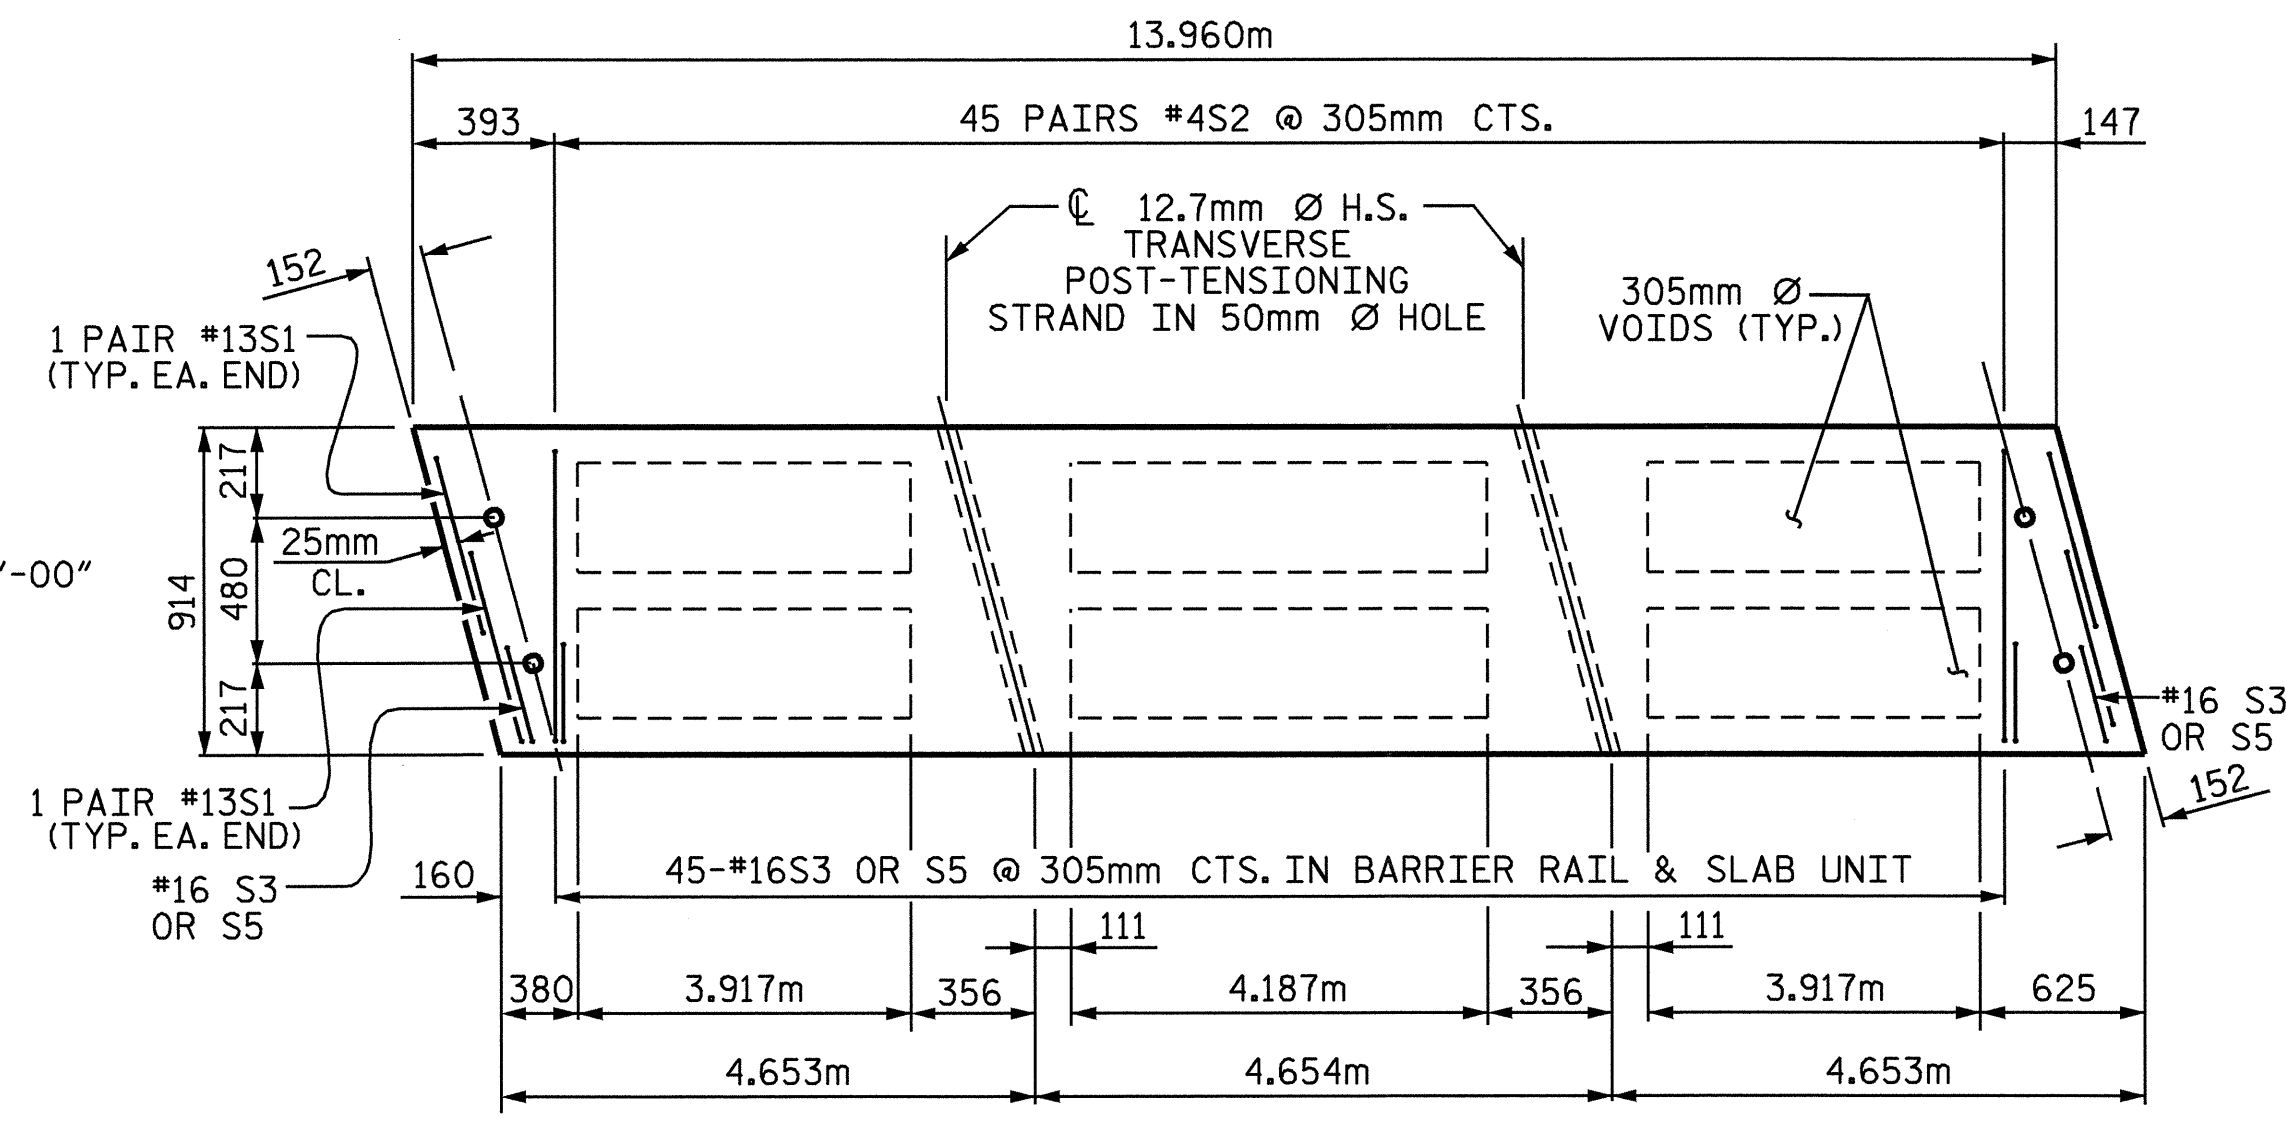

PLAN OF EXTERIOR CORED SLAB UNIT

PROJECT NO. R-2514A
ONslow COUNTY
 STATION: 182+87.400-L-MED

SHEET 3 OF 5

STATE OF NORTH CAROLINA
 DEPARTMENT OF TRANSPORTATION
 RALEIGH

SUPERSTRUCTURE
 PLAN OF SPAN "B"
 (RIGHT LANE)



REVISIONS						SHEET NO. S-29
NO.	BY:	DATE:	NO.	BY:	DATE:	
1			3			TOTAL SHEETS 46
2			4			

DRAWN BY: M. G. SHAIKH DATE: 3-14-03
 CHECKED BY: D. A. GLADDEN DATE: 4-28-03