


PLAN OF INTERIOR CORED SLAB UNIT

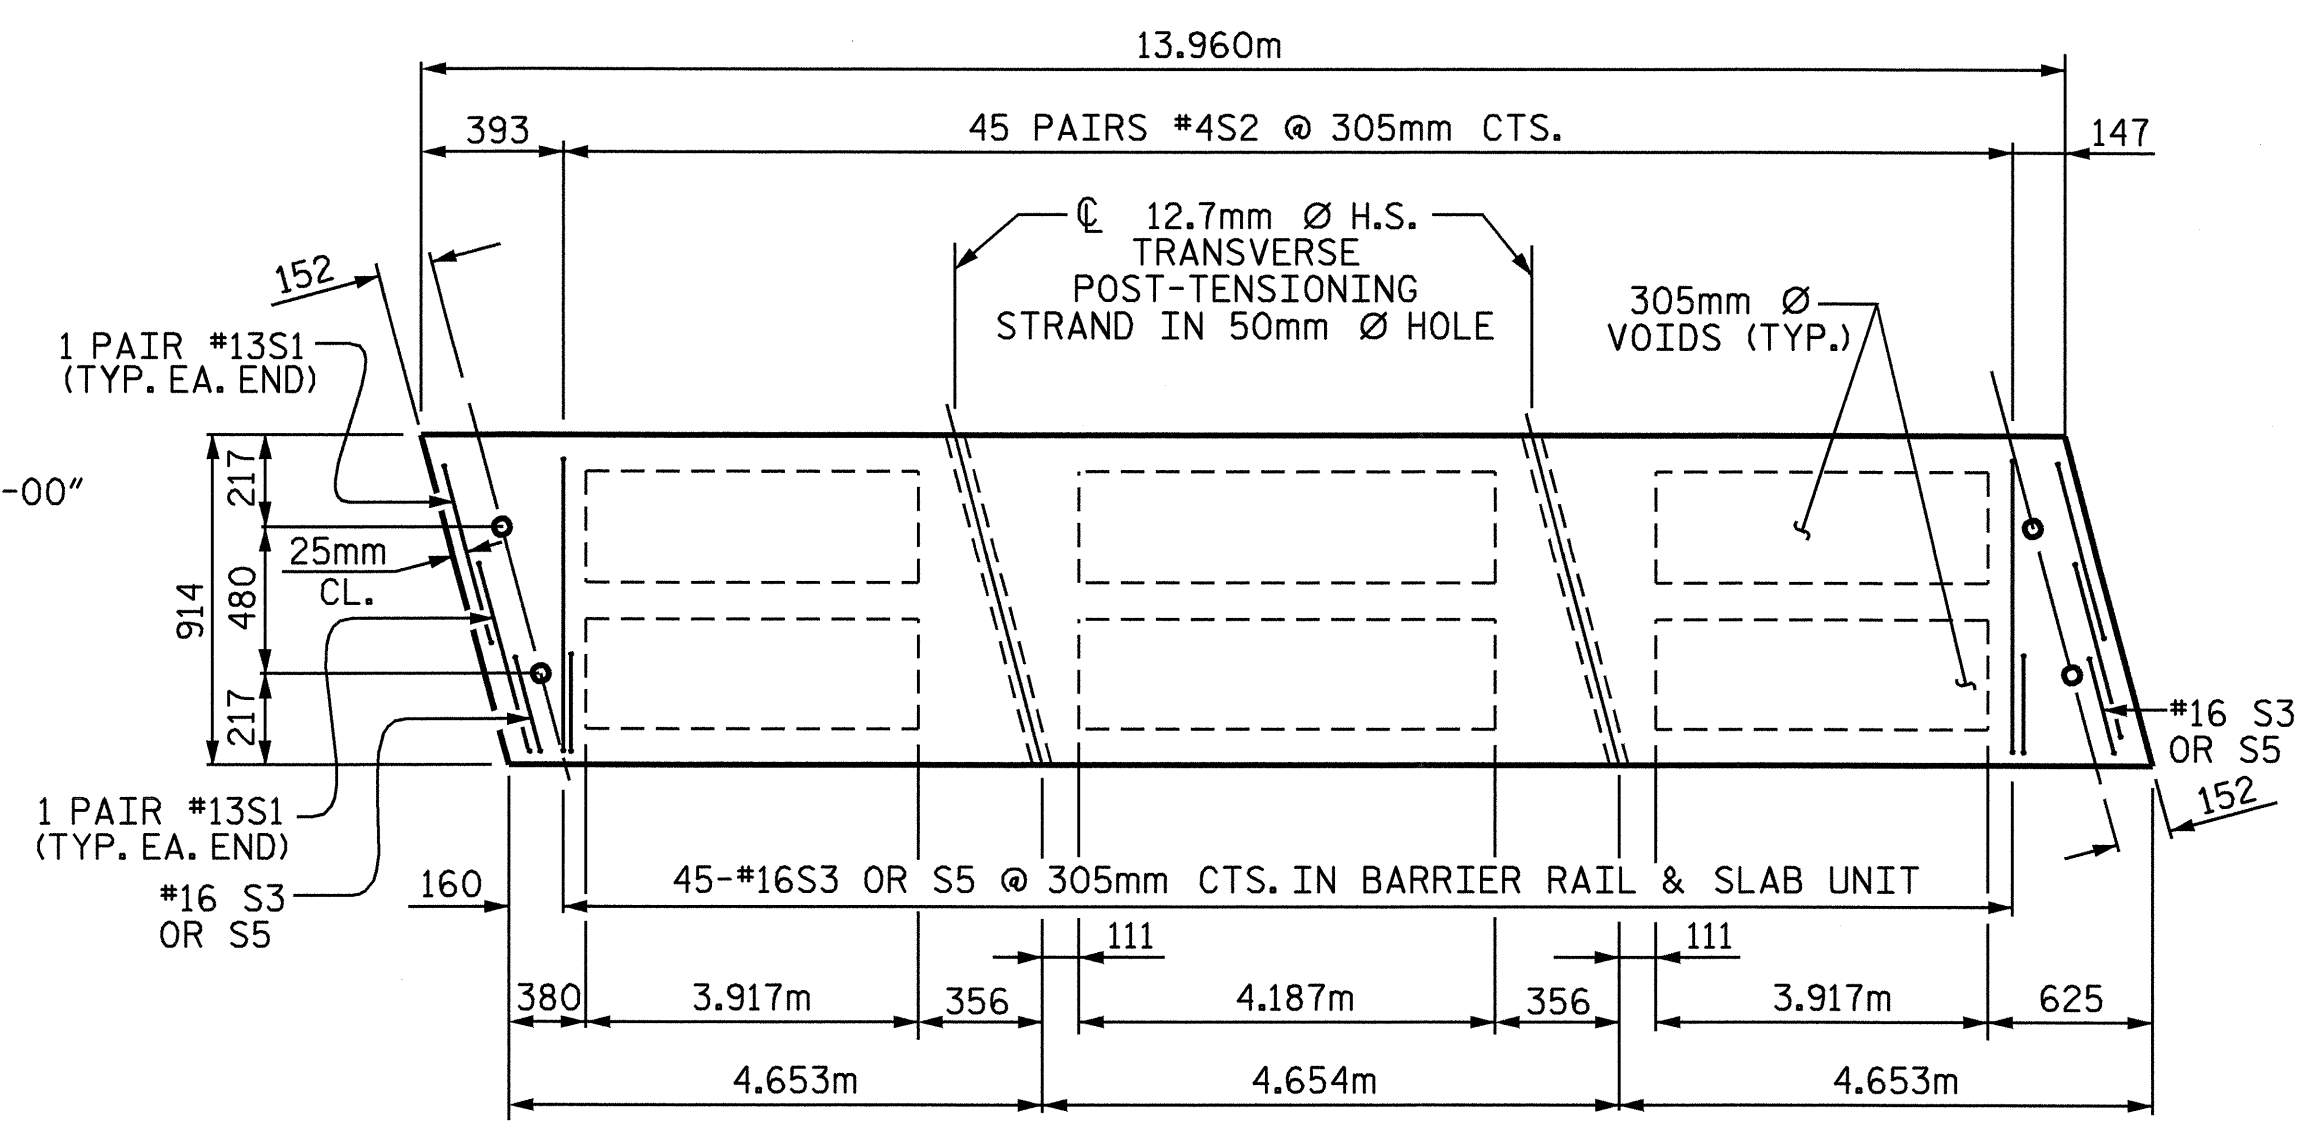


PLAN OF EXTERIOR CORED SLAB UNIT

PROJECT NO. R-2514A
ONslow COUNTY
 STATION: 182+87.400-L-MED

SHEET 2 OF 5

STATE OF NORTH CAROLINA
 DEPARTMENT OF TRANSPORTATION
 RALEIGH

SUPERSTRUCTURE
 PLAN OF SPAN "A"
 (RIGHT LANE)

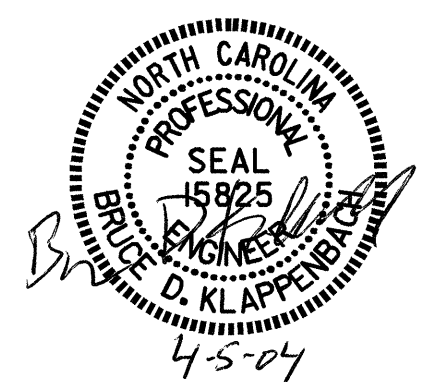

REVISIONS						SHEET NO.
NO.	BY:	DATE:	NO.	BY:	DATE:	S-28
1			3			TOTAL SHEETS
2			4			44

DRAWN BY : M. G. SHAIKH DATE : 3-11-03
 CHECKED BY : D. A. GLADDEN DATE : 4-28-03