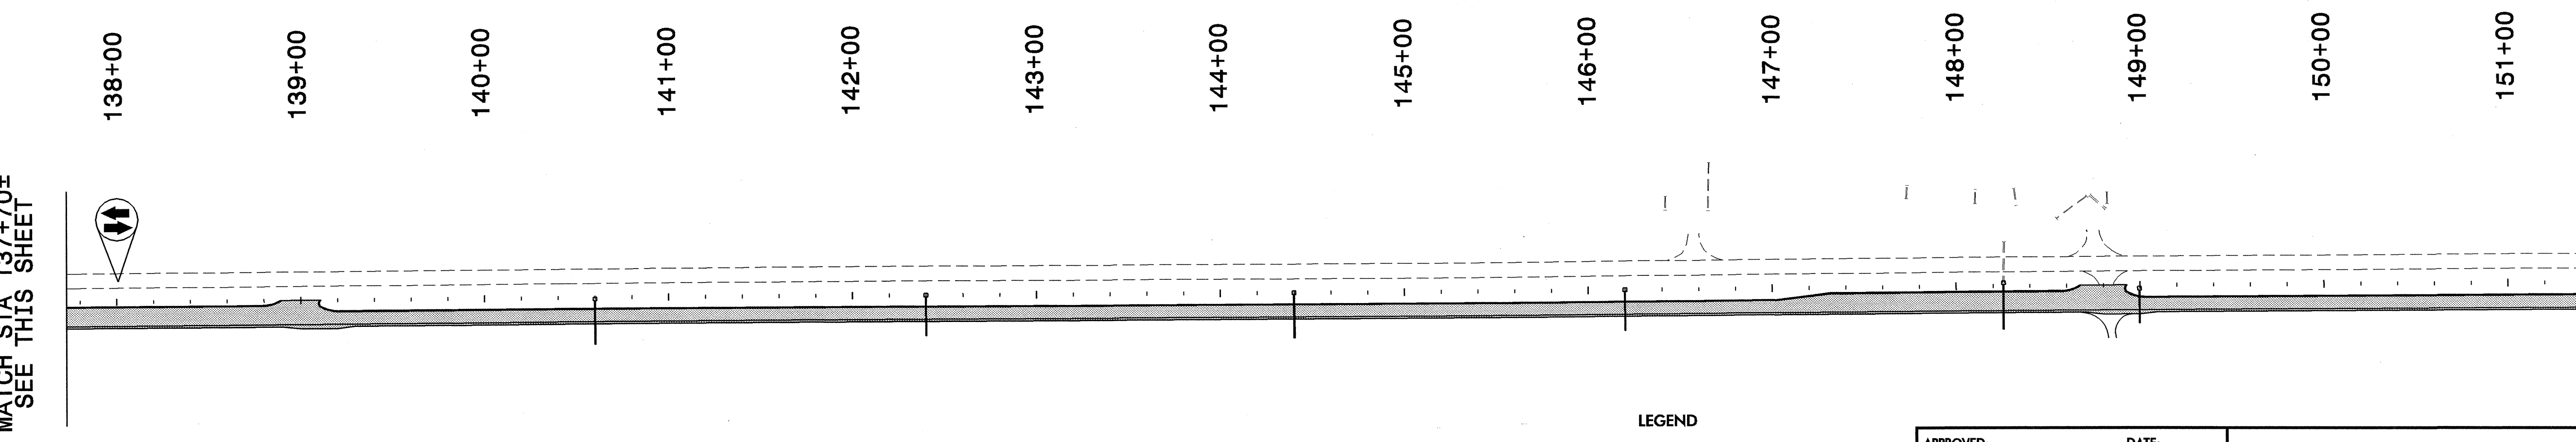
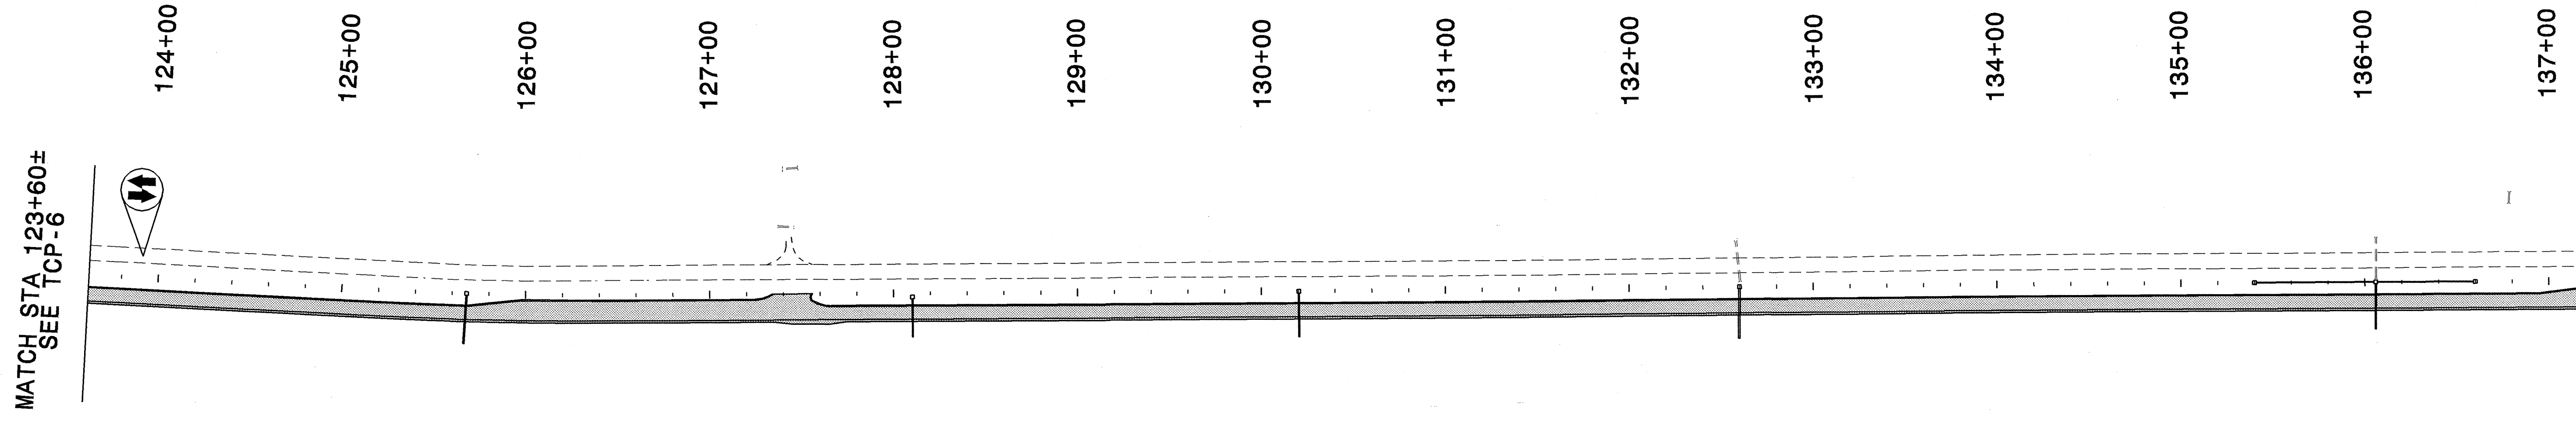

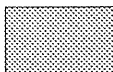
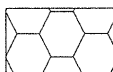
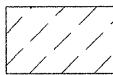





PROJ. REFERENCE NO.	SHEET NO.
R-2514A	TCP-7



- LEGEND**
-  REMOVAL OF EXISTING PAVEMENT
 -  PROPOSED CONSTRUCTION
 -  TEMPORARY PAVEMENT
 -  WEDGING & WIDENING

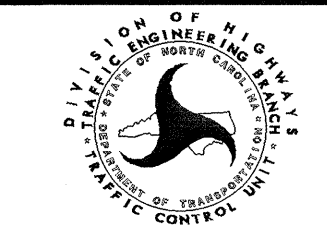
APPROVED: _____ DATE: _____

SEAL



PHASE I OVERVIEW

SCALE: NONE
 DATE: 11/18/03
 DWG. BY: KWD
 DESIGN BY: KWD
 REVIEWED BY: JHJ



REVISIONS	

CADD FILE R-2514A_TC_TCP07.DGN

17 NOV 2003 19:00
 C:\CDD\01054\1000\AR-2514A\TrafficControl\TCP\AR-2514A_TC_TCP07.dgn
 WILLIAMS AT WILLIAMS